

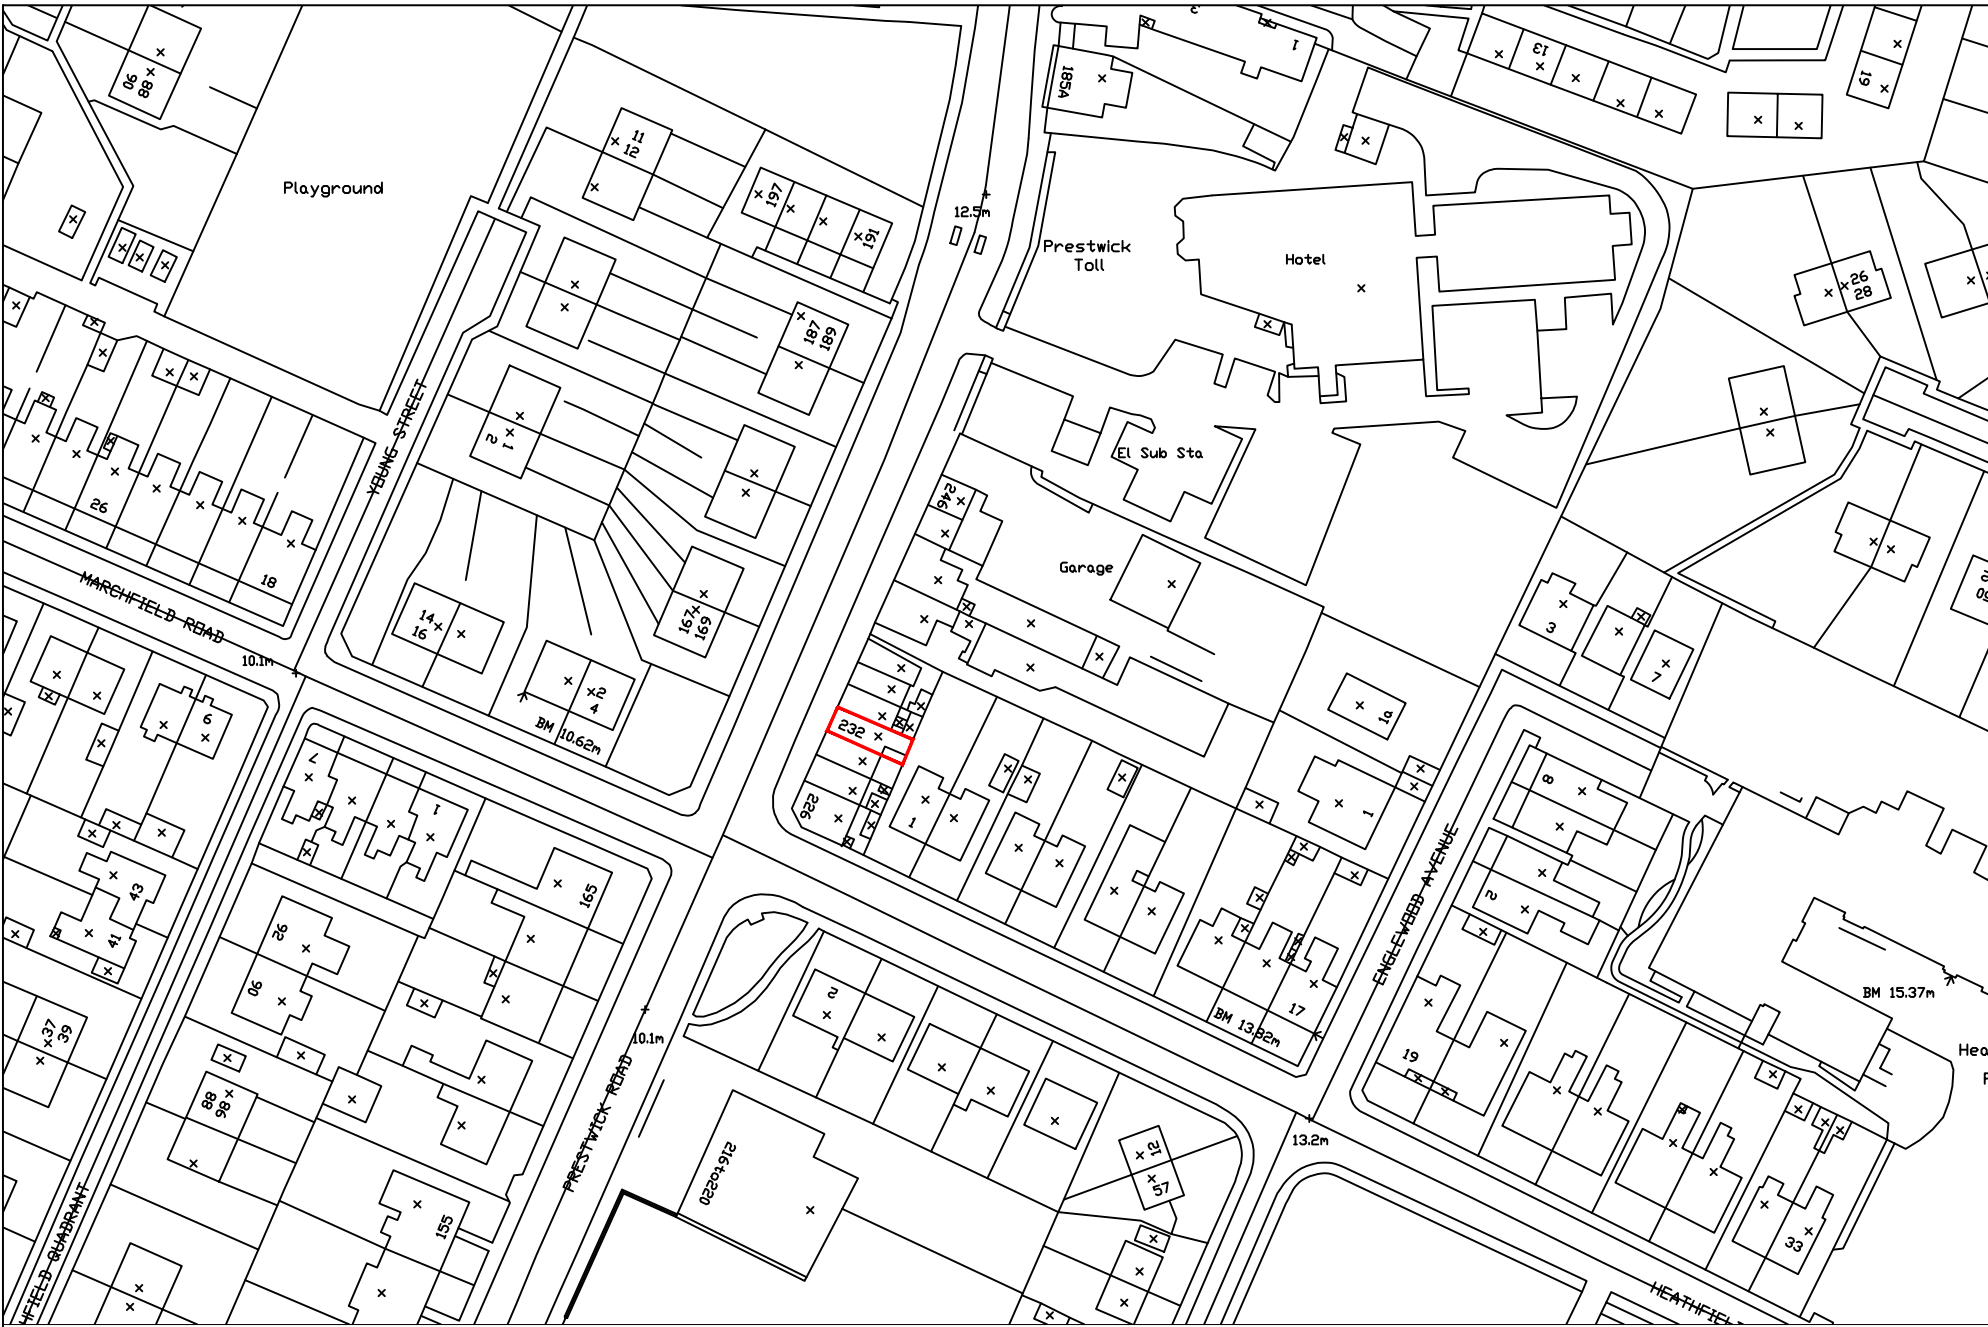


This drawing is solely for the purposes of obtaining planning / building warrant approval. The drawing may be suitable for constructional purposes but it may be necessary to augment / amend or amend this information for this purpose. No liability will be accepted for any omission on this drawing about the drawing be used for constructional purposes.

Please do not scale from this drawing. If in doubt, ask. This drawing is the property of Ekotect and must not be reproduced, copied or disclosed in any form, other than for the purpose of this project.

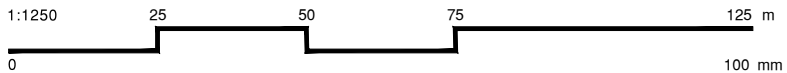

**LOCATION PLAN**  
SCALE 1/1250

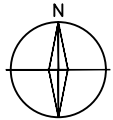

REV	DESCRIPTION	DATE

Ekotect Architecture Studio  
73 Kirk Street,  
Prestwick  
South Ayrshire  
KA8 1AD  
w: www.ekotect.com  
e: info@ekotect.com m: 07512 520470

**PLANNING**

Project  
New signage & internal alterations

Client  
Mr. Jonathan Dougherty

Address  
232 Prestwick Road  
Ayr  
KA8 8NW

Drawing  
Location Plan

Date	Scale	Sheet
18.12.2023	1:1250	A4
23.02.01		