


This drawing is solely for the purposes of obtaining planning / building warrant approval. The drawing may be suitable for constructional purposes but it may be necessary to amend / and or amend this information for this purpose. No liability will be accepted for any omission on this drawing should the drawing be used for constructional purposes.

Please do not scale from this drawing. If in doubt, ask. This drawing is the property of Ekotect and must not be reproduced, copied or disclosed in any form, other than for the purpose of this project.

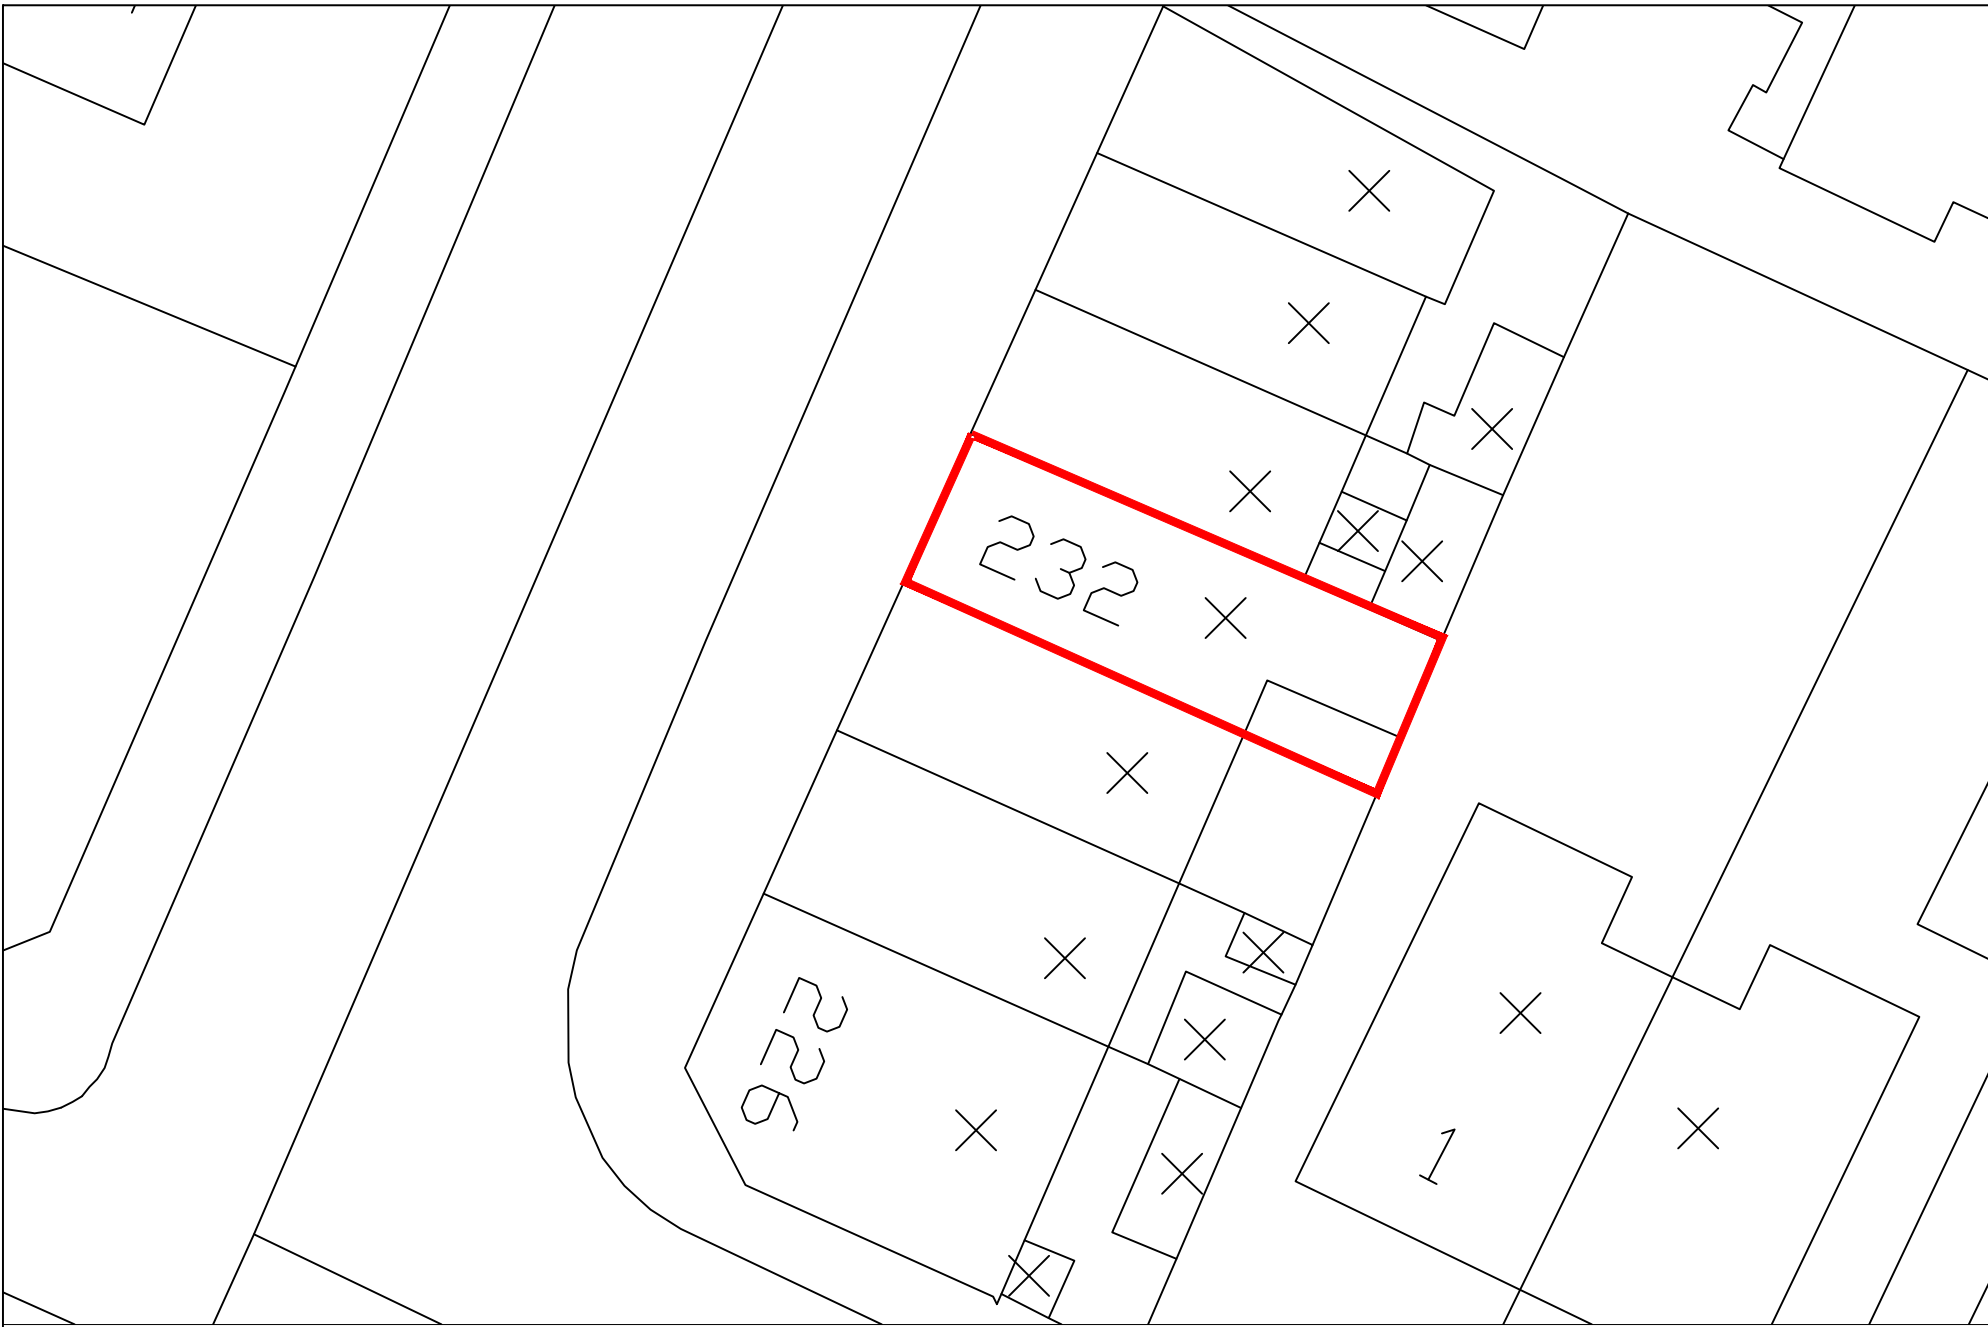

REV	DESCRIPTION	DATE

Ekotect Architecture Studio
 73 Kirk Street,
 Prestwick
 South Ayrshire
 KA8 1AU
 w: www.ekotect.com
 e: info@ekotect.com m: 07512 520470



PLANNING

Project
 New signage & internal alterations

Client
 Mr. Jonathan Dougherty

Address
 232 Prestwick Road
 Ayr
 KA8 8NW

Drawing
 Block Plan

Date	Scale	Rev
18.12.2023	1:200	A4
23.02.02		

BLOCK PLAN
 SCALE 1/200

