


Dislingbury Farmhouse

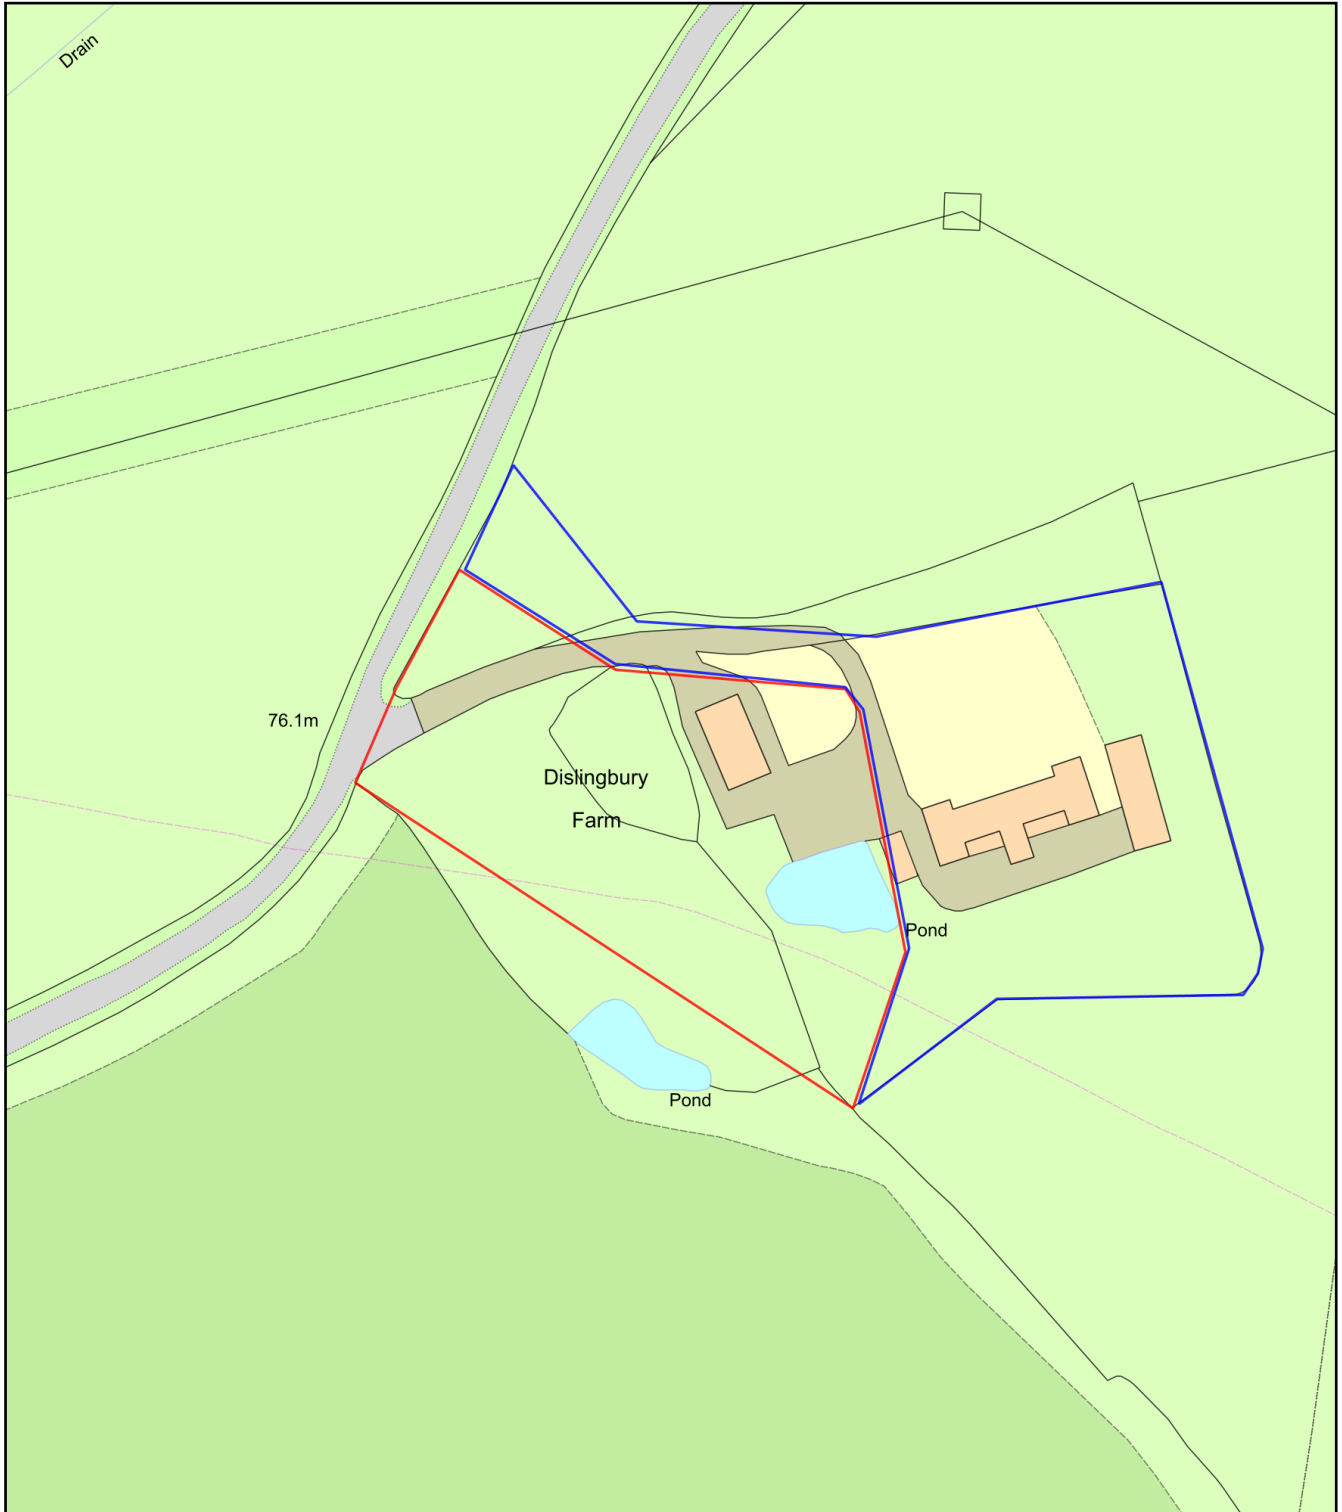

Plan Produced for: Paul Webster

Date Produced: 04 Jan 2024

Plan Reference Number: TQRQM24004075618937

Scale: 1:1250 @ A4