
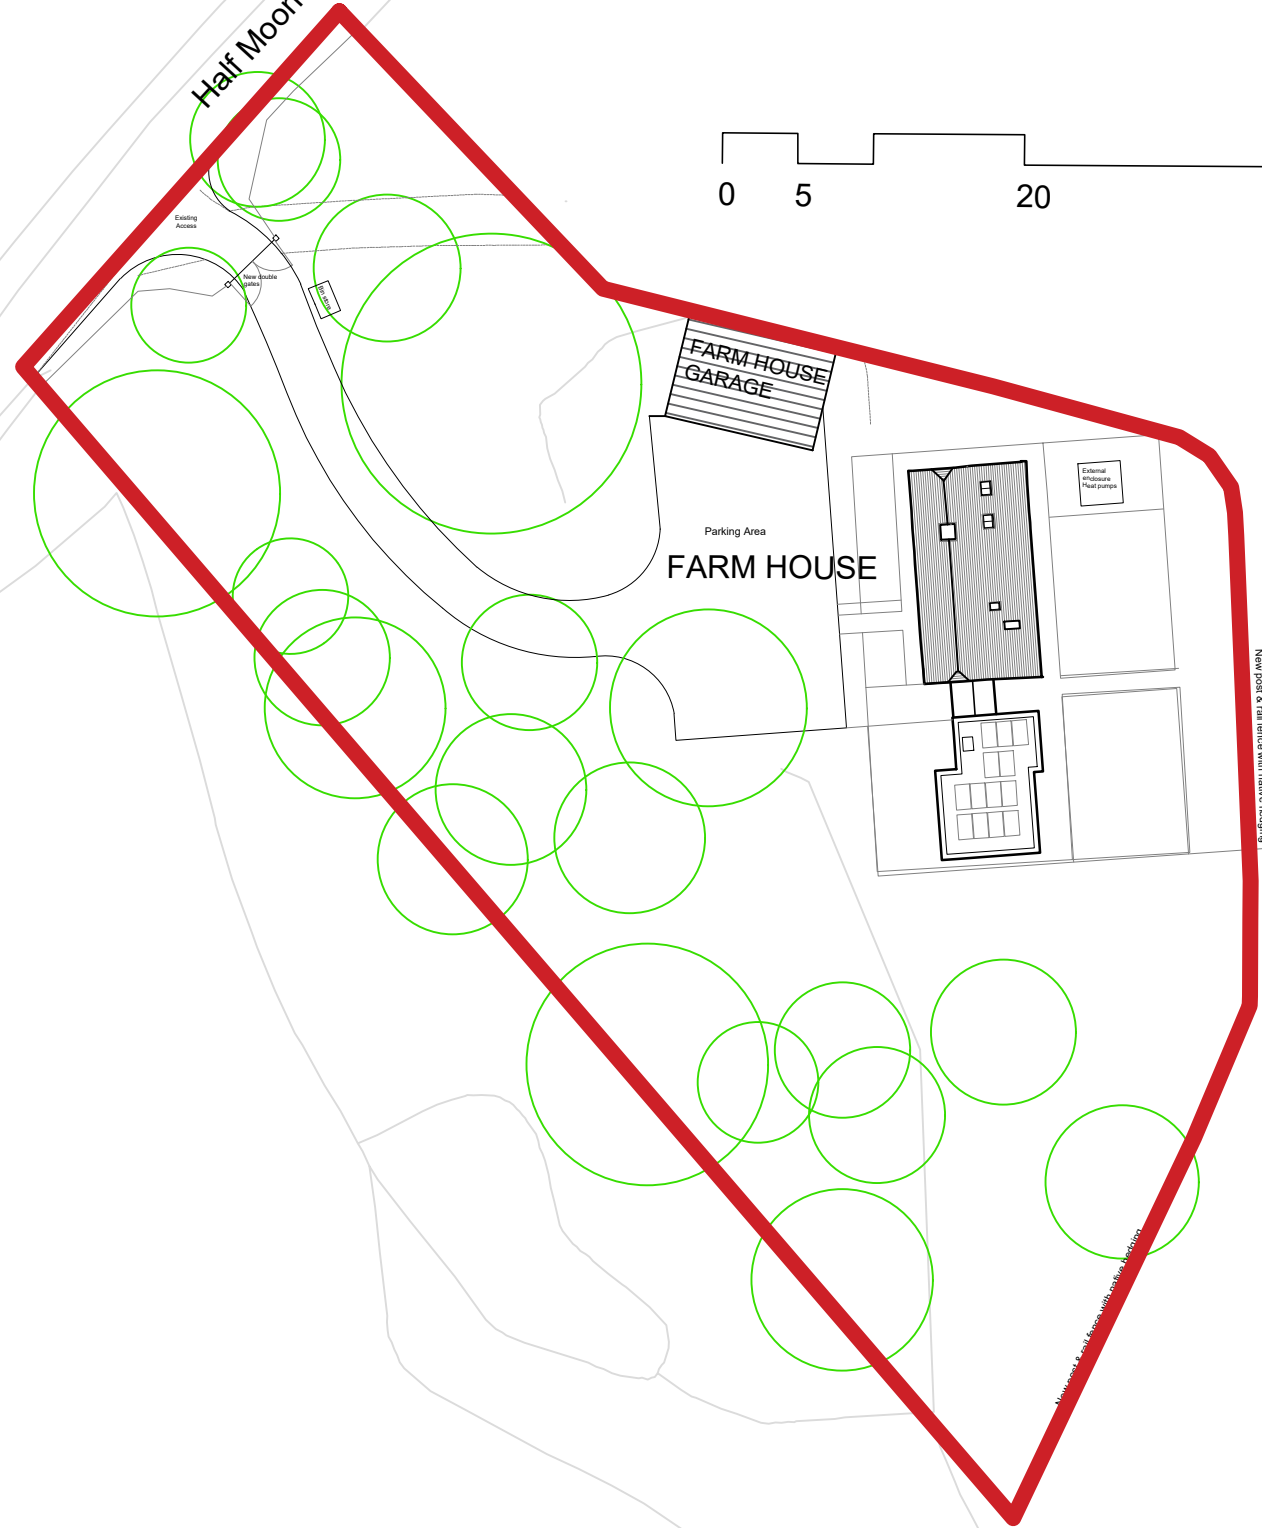


A3

Half Moon Lane

NORTH

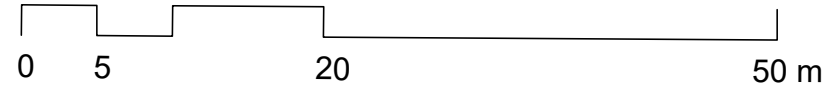

New post & rail fence with native hedging

Applicants:
Mr & Mrs Darbyshire

PROJECT Erection of a detached garage and garden/bicycle store at Dallingbury Farmhouse, Half moon lane, Capel, TN11 0PS.

DRAWING TITLE BLOCK PLAN

DATE Jan 2024

SCALE 1:500 @ A3

Drawing No. DF. 02.01/24

Revision A