


Location Plan

Site Address: Blackhurst Park, Halls Hole Road, Royal Tunbridge Wells, TN2 4RG

Date Produced: 05-Jan-2024

Scale: 1:1250 @A4

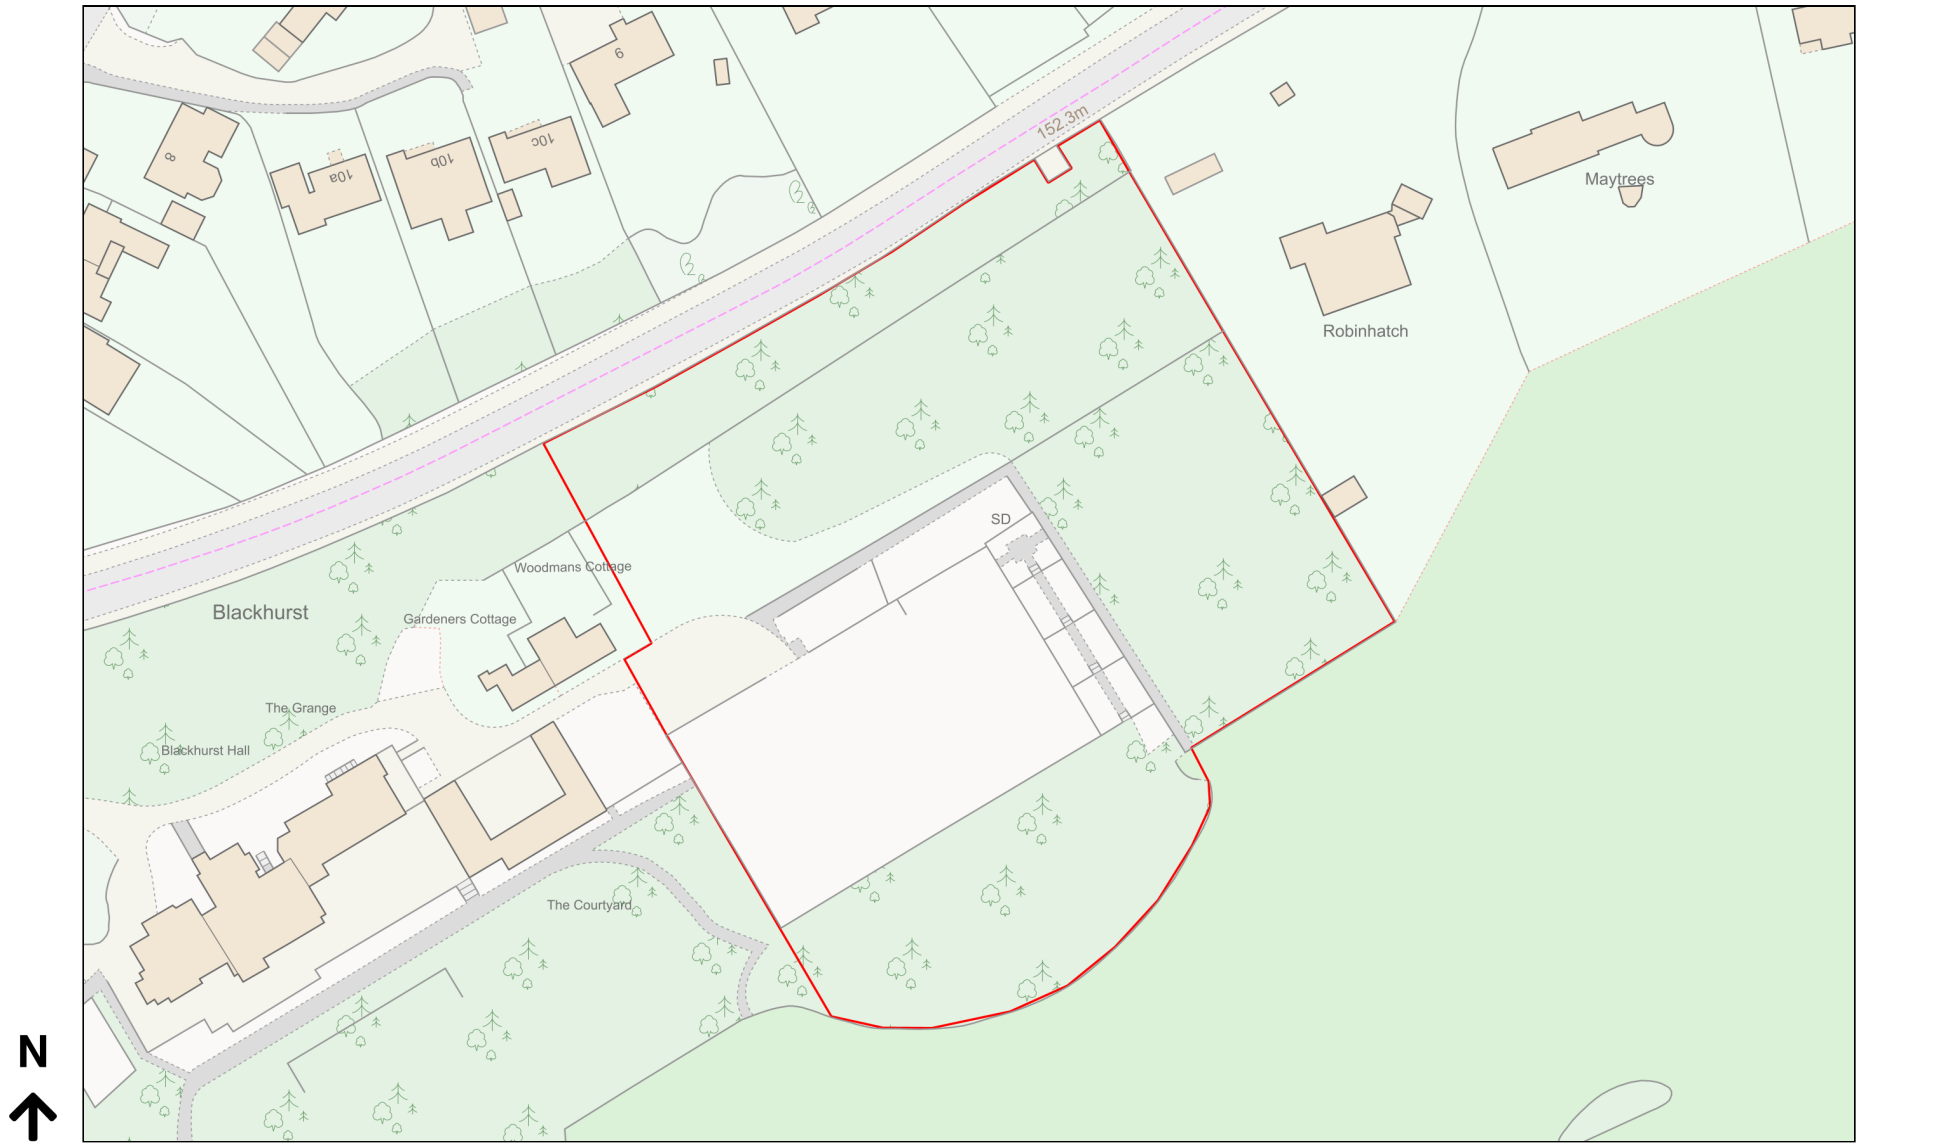

Planning Portal Reference: PP-12712488v1

