


**PROPOSALS KEY**

T1	Semi-mature Lime - Crown Reduction to regularise shape 5% Crown thinning 10%
T2	Semi-mature Lime - Crown Reduction to regularise shape 5% Crown thinning 10%
T3	Semi-mature Lime - Crown Reduction to regularise shape 5% Crown thinning 10%
T4	Mature Sweet Chestnut - Crown thinning 10%
T5	Semi-mature Sycamore - No action other than removal of dead wood.
T6	Semi-mature Sycamore - Crown Reduction to regularise shape 5% Crown thinning 5%
T7	Semi-mature Sycamore - Crown raised in 2021 - No action.
T8	Young Lime - Crown reduction 5%
T9	Semi-mature Sweet Chestnut - Crown thinning 10%

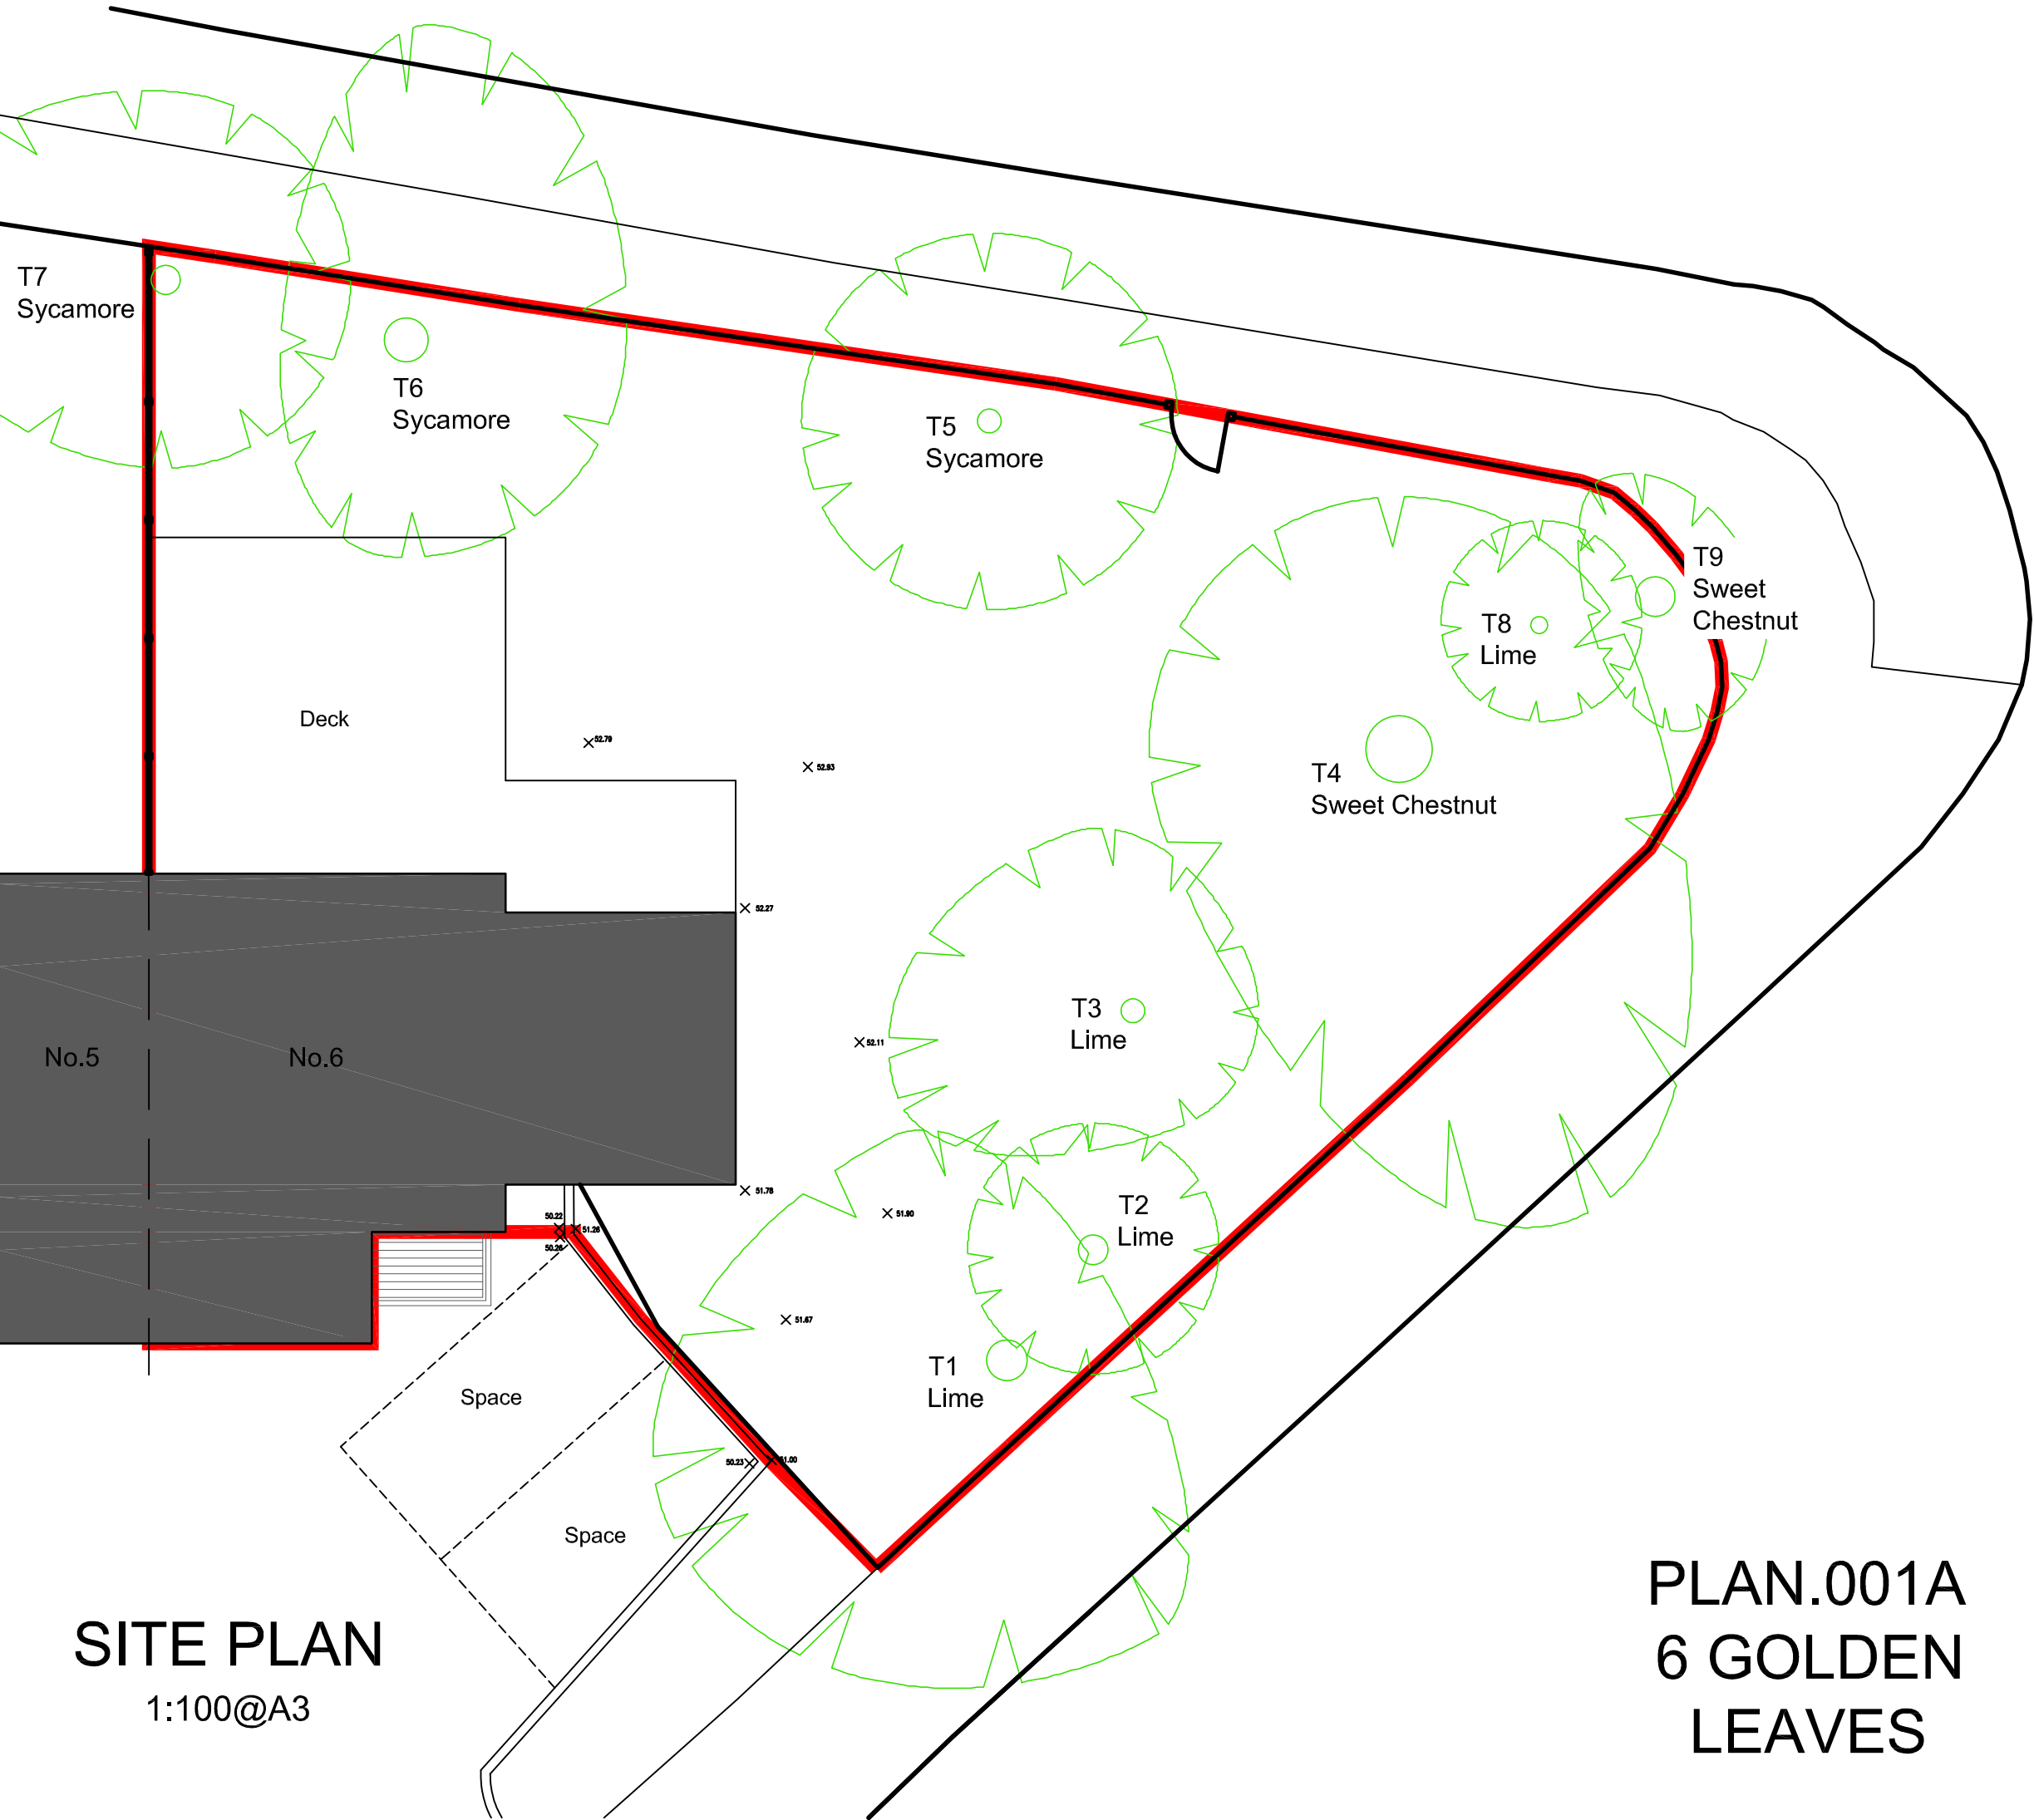

**SITE PLAN**  
1:100@A3

**PLAN.001A**  
**6 GOLDEN LEAVES**



**SITE LOCATION PLAN** 1:1250@A3