




Existing Section AA

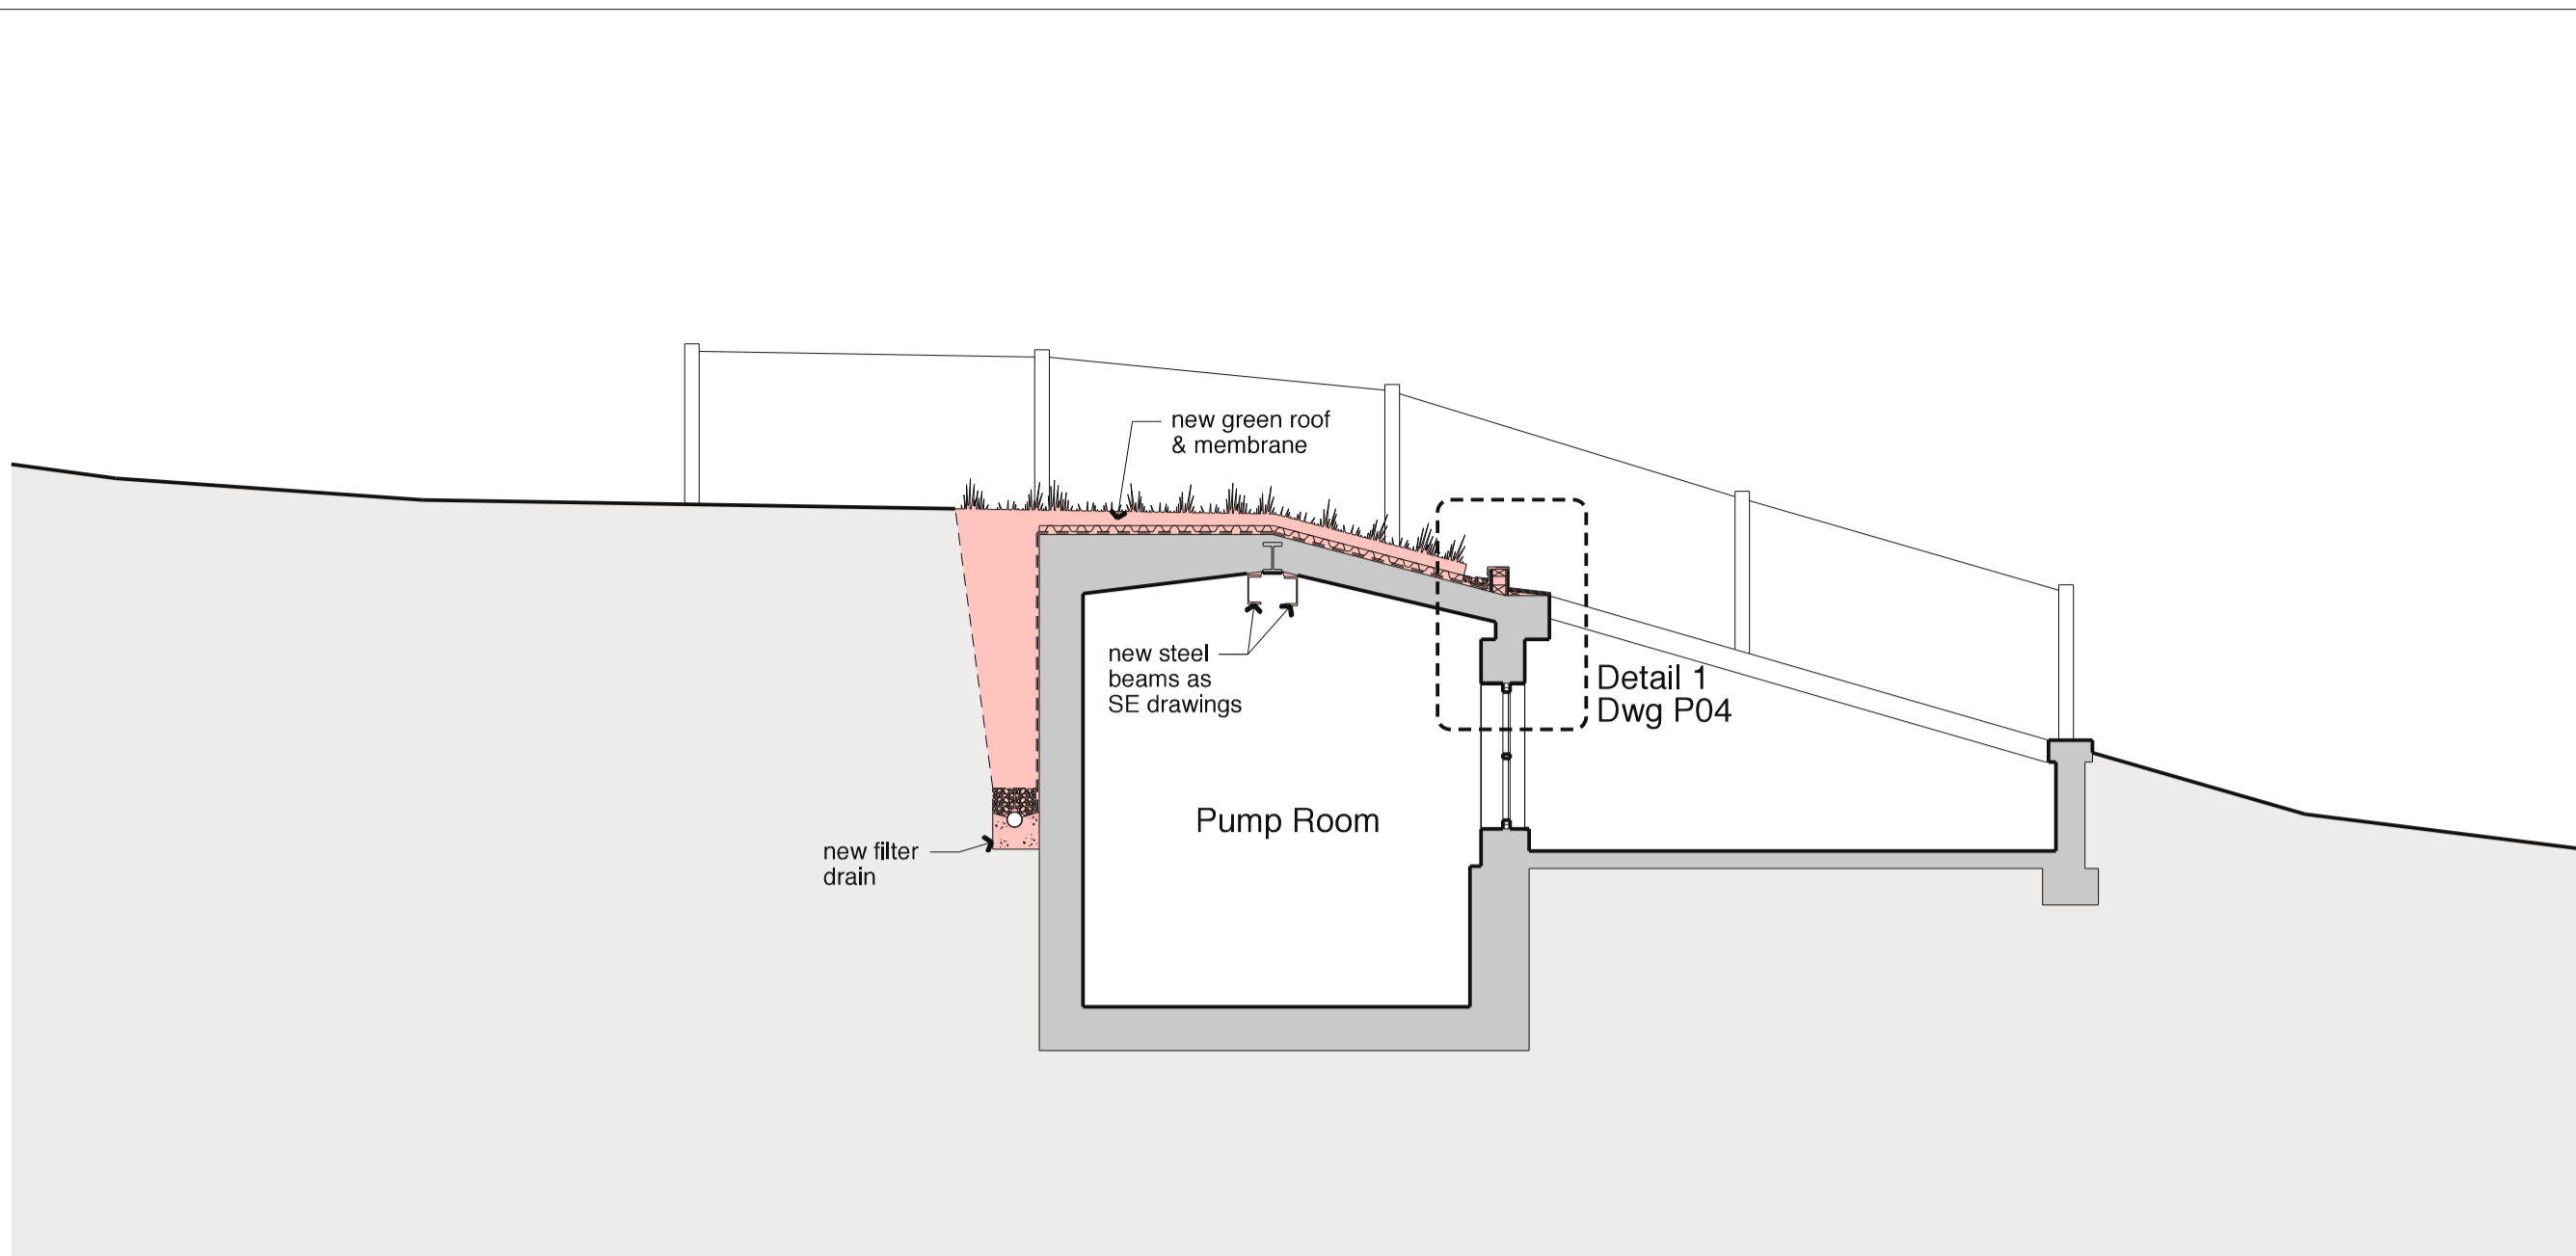


Proposed Section AA

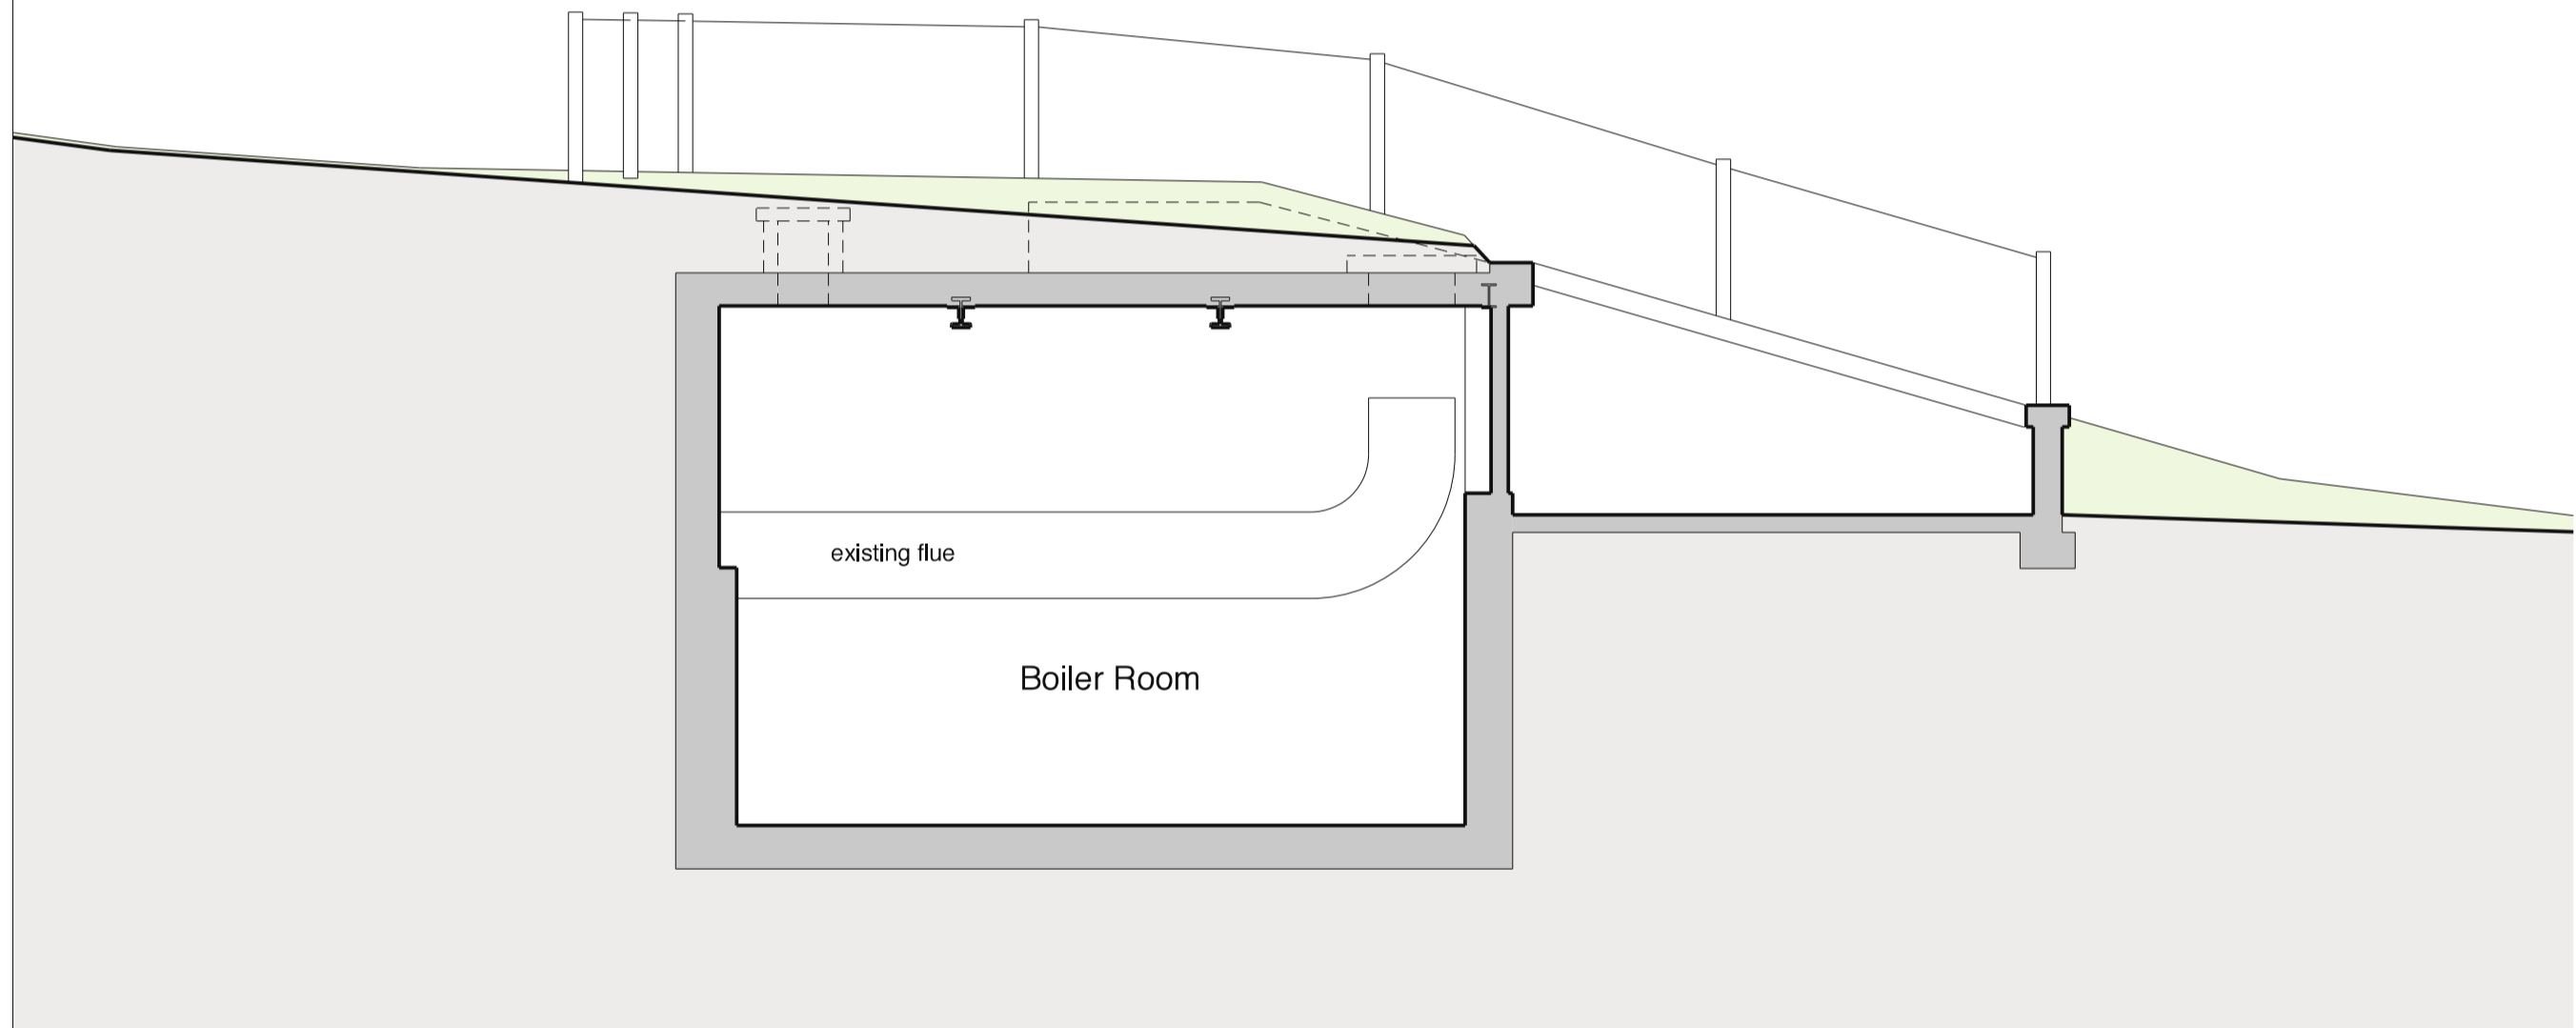


Existing Section BB

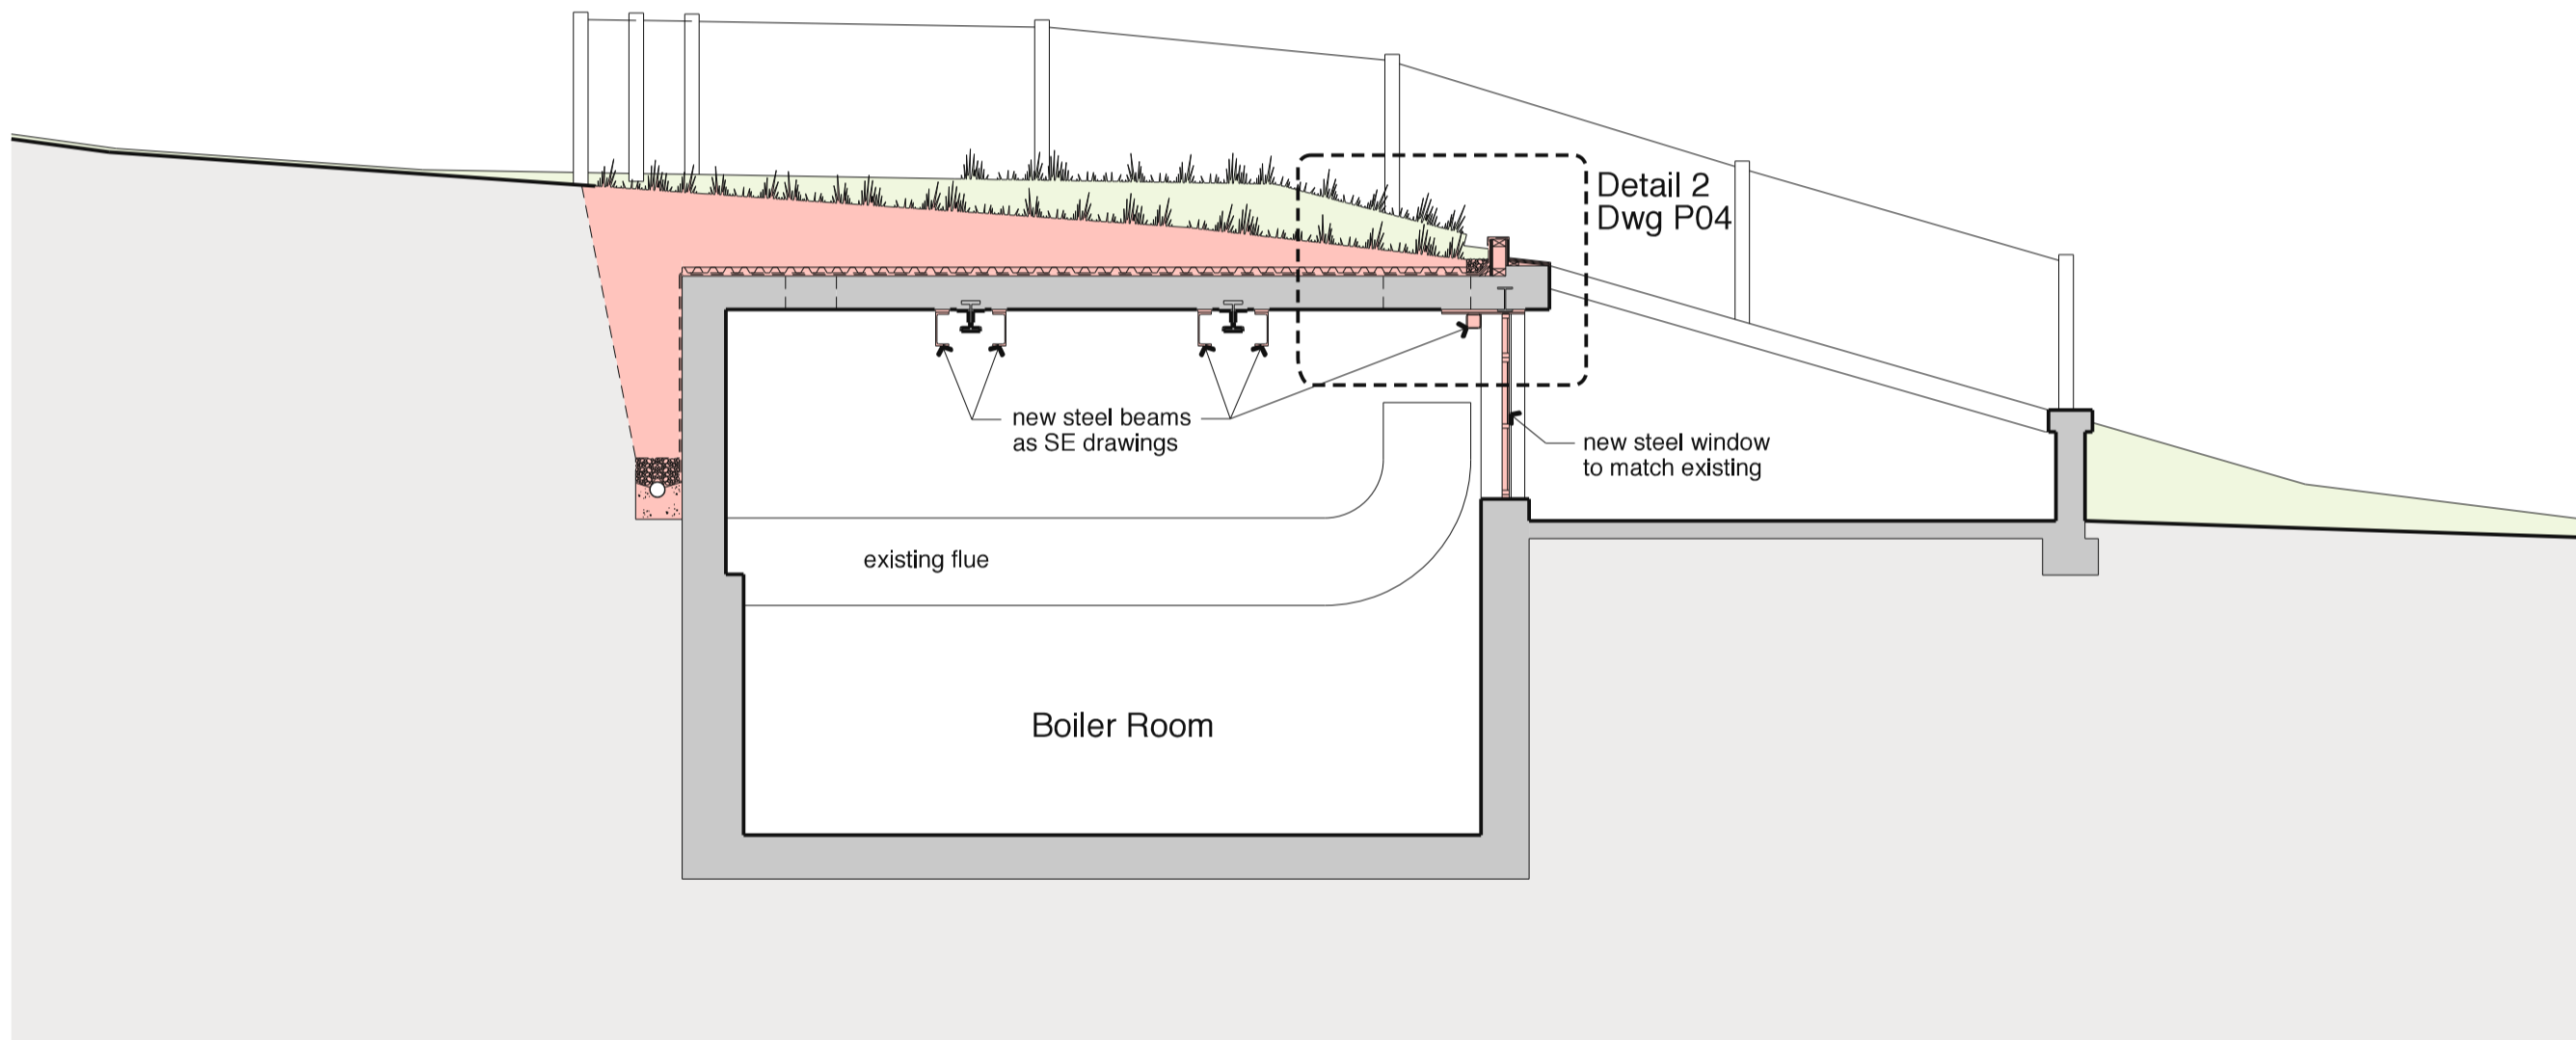


Proposed Section BB

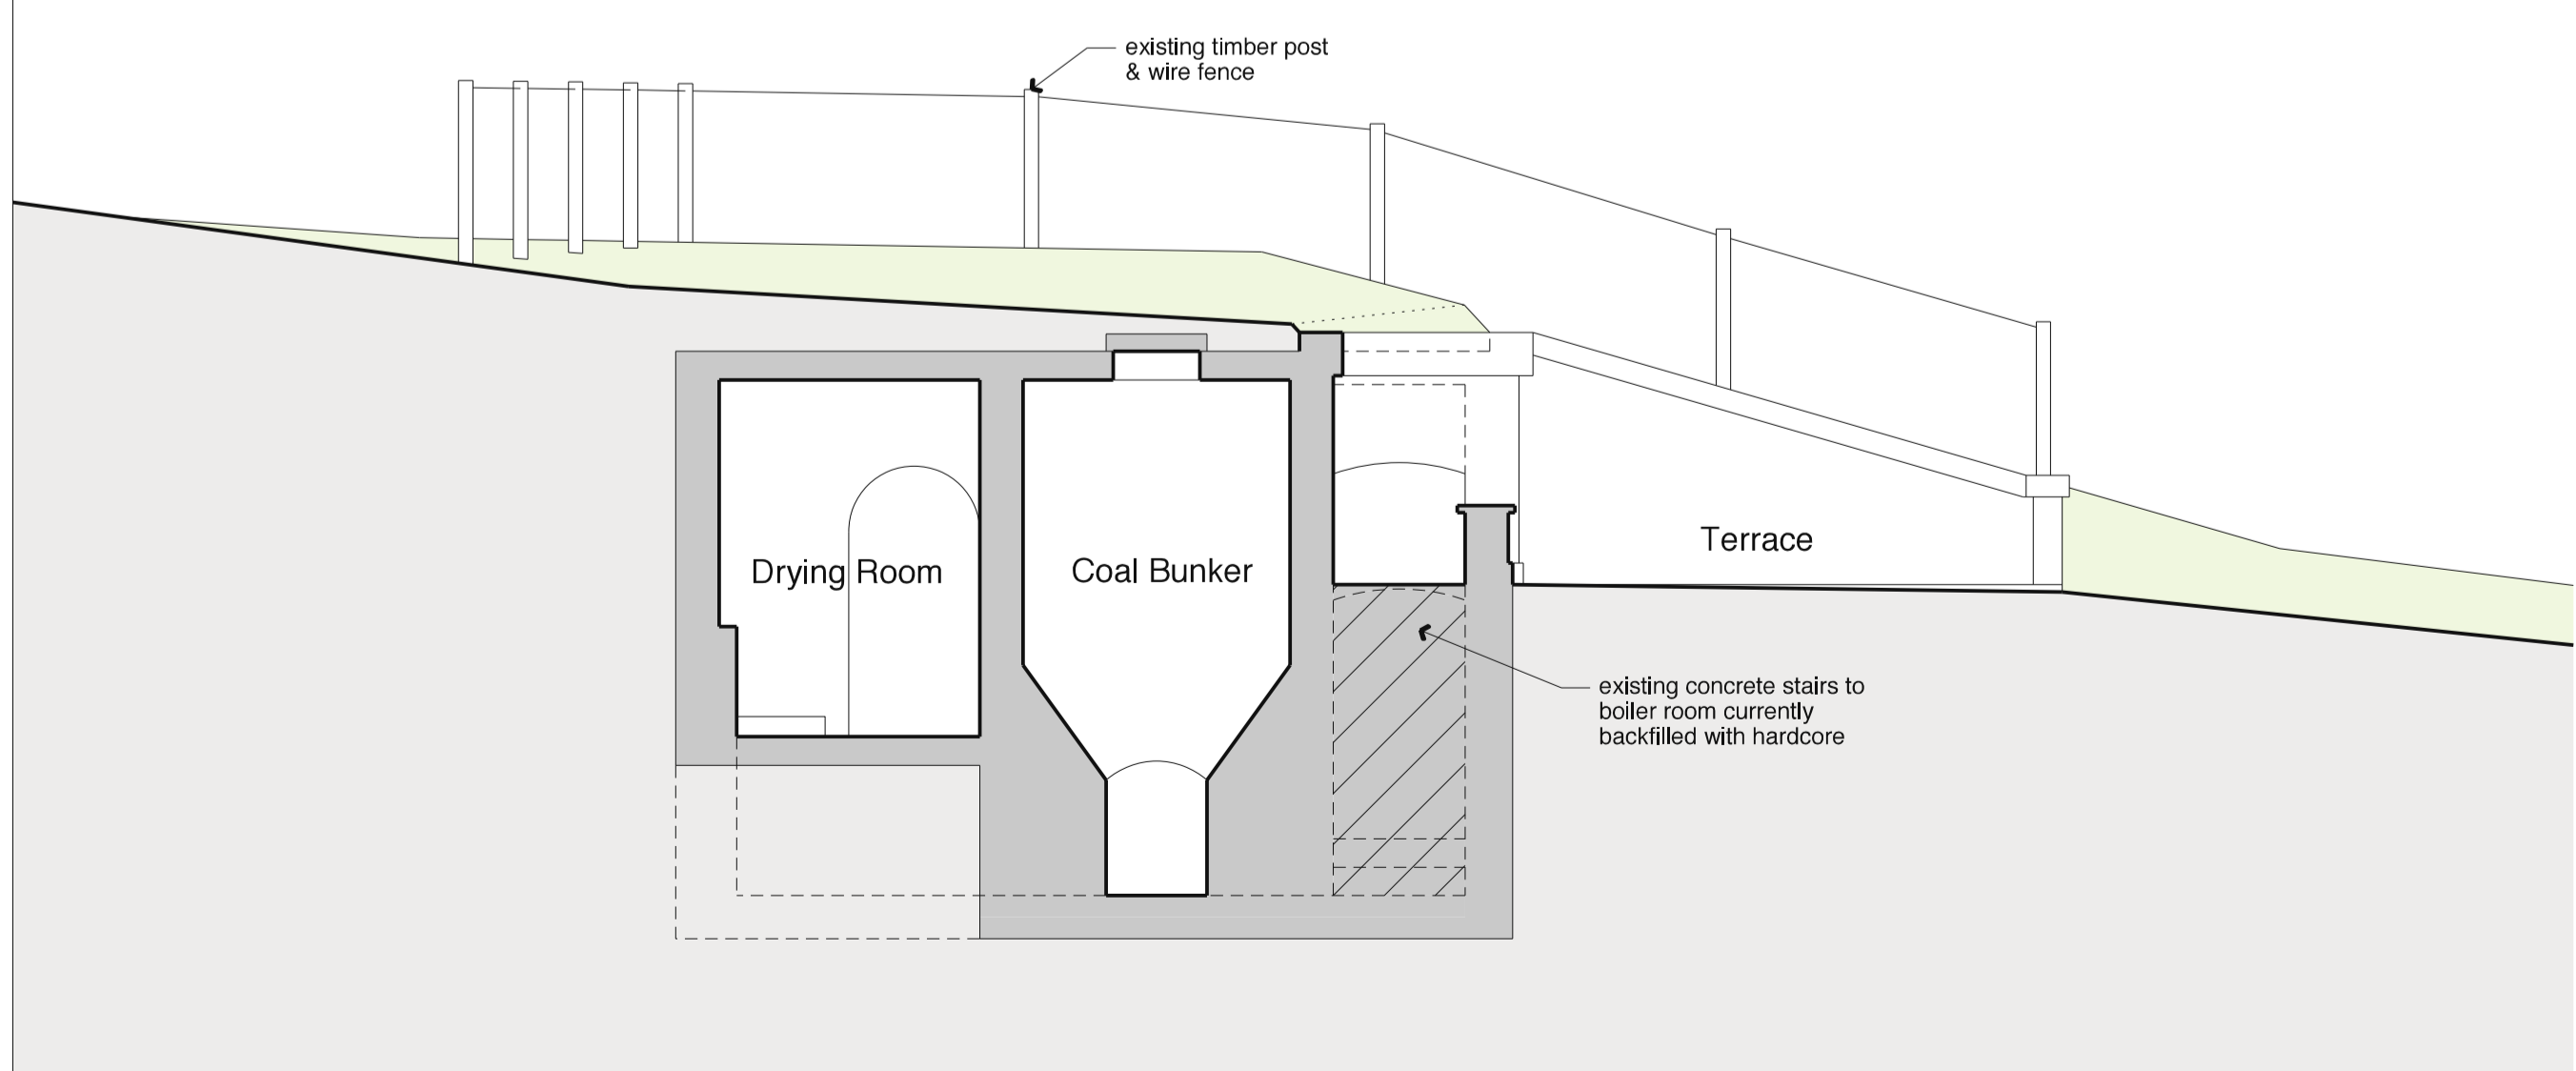

Existing Section CC

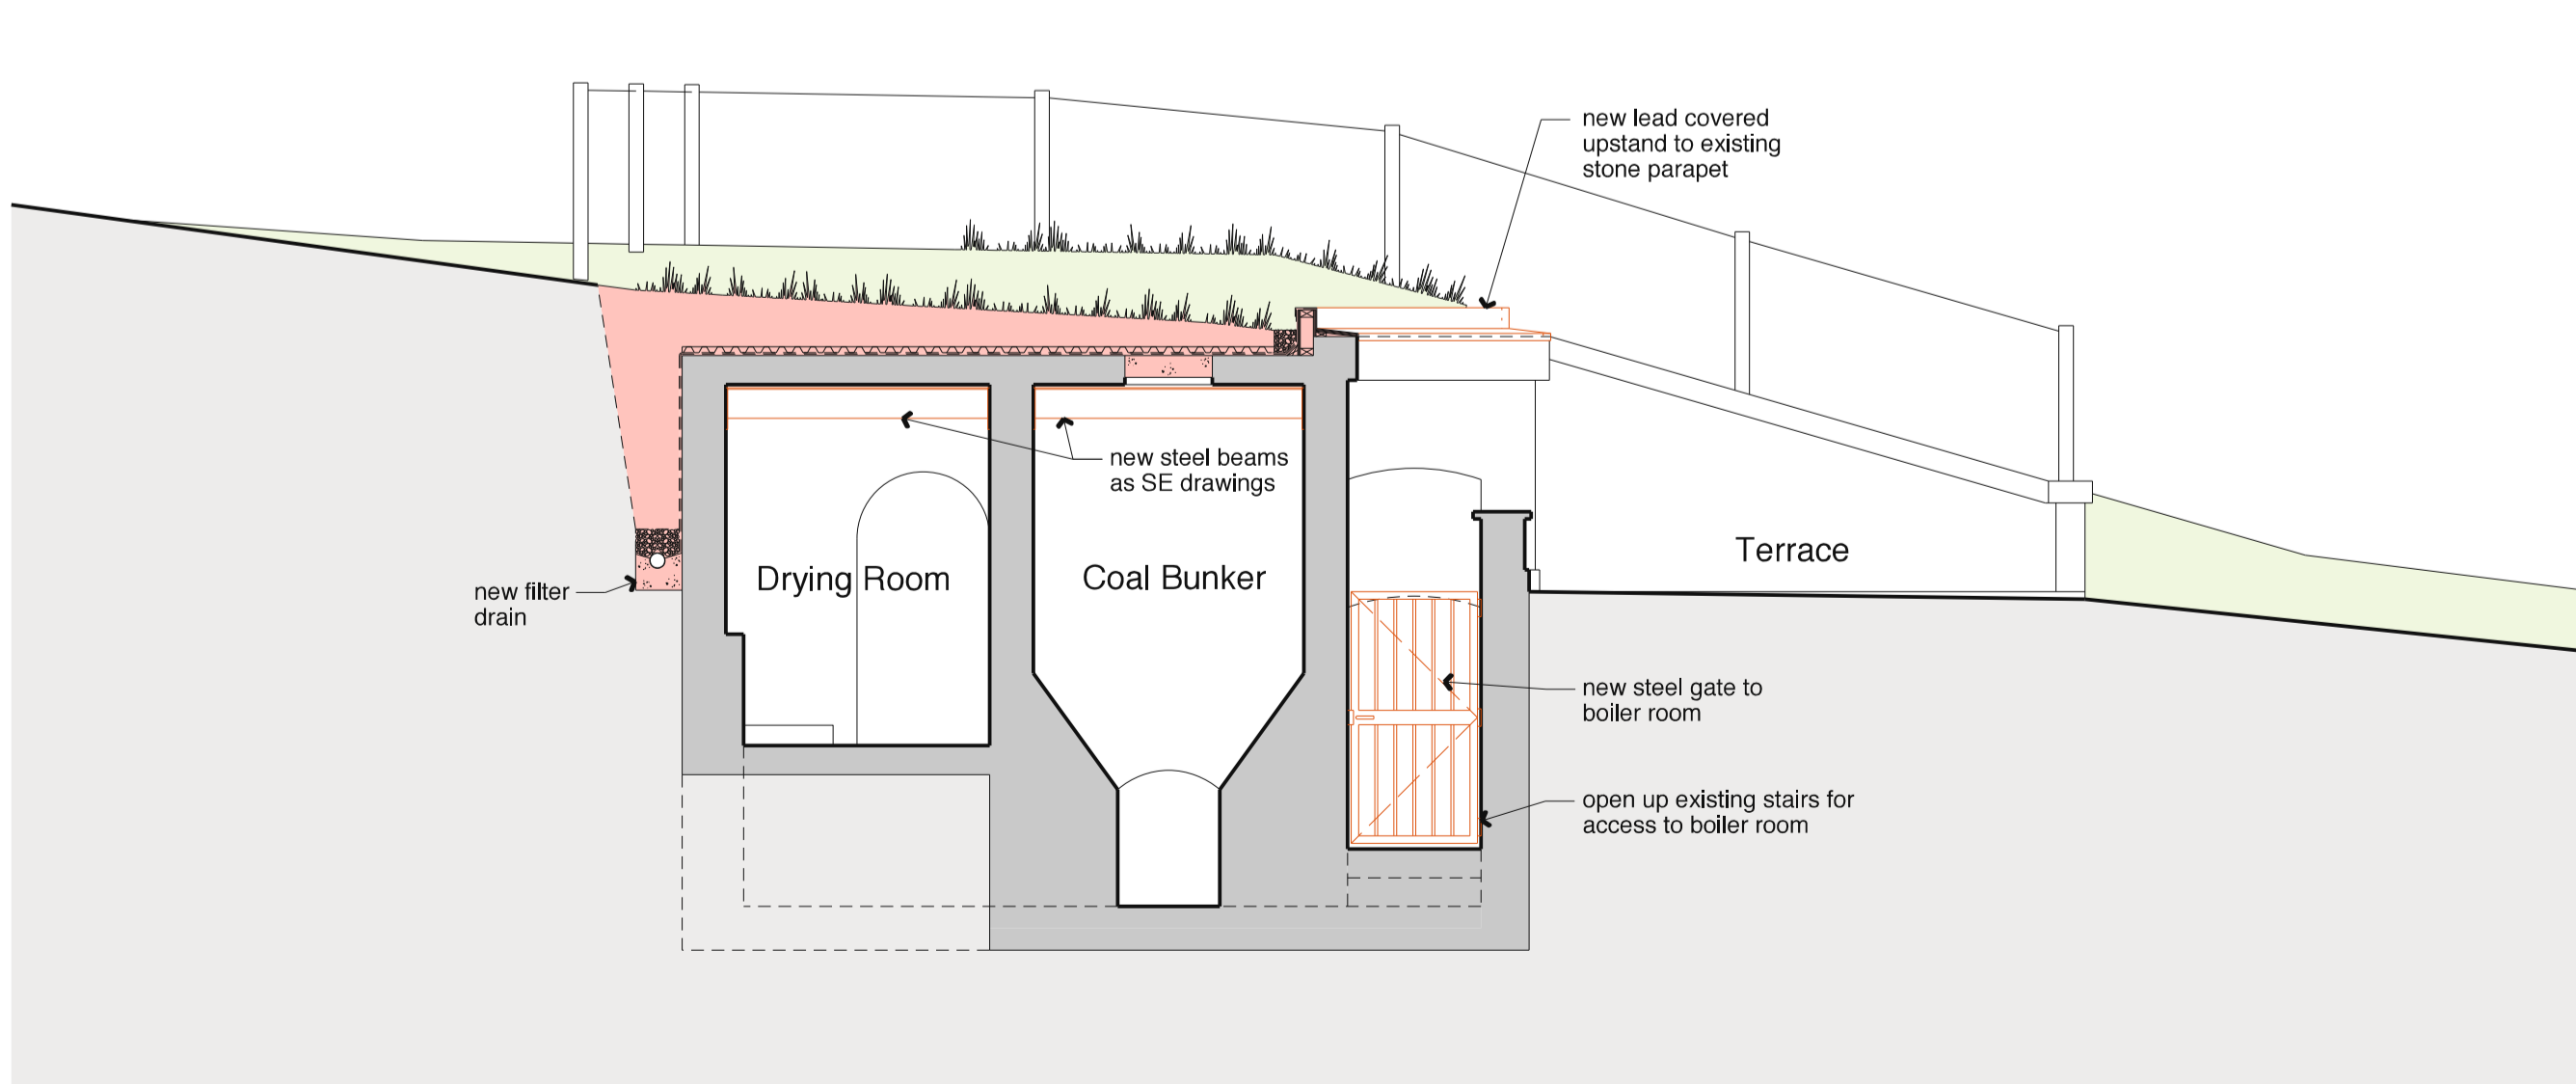

Proposed Section CC

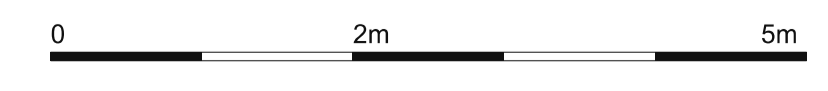

Revision	Date	By	Checked
B	5.12.23		
Steel support added to boiler room window			
A	7.11.23		
Rooflights omitted, boiler room window reinstated			

For
Planning

Existing and Proposed
Sections
Swimming Pool Pump House,
Chartwell

2329_P03_B

Scale: 1:50 at A1
1:100 at A3
Date: 26.10.23
Drawn:

BHA

BURD HAWARD ARCHITECTS LTD
 24 Wolsey Mews
 London NW5 2DX
 T +44 20 7267 9815
 E studio@burdward.com