

STRUCTURE KEY	
	= WALL MATERIAL UNSPECIFIED
	= WALLS UNDER
	= DEMOLISHED
EXISTING	
	= EXISTING STONEMWORK
	= EXISTING STEEL BEAM
PROPOSED	
	= PROPOSED STEEL BEAM

ACA JOB No 1617

PRELIMINARY

P3	11.8.23	JB	Title block amended
P2	16.3.23	JB	Section Z - Z added
P1	15.3.23	JB	Preliminary issue
Rev	Date	Drawn	Amendment




Suffolk House 154 High Street  
Sevenoaks Kent TN13 1XE UK  
UK: +44 (0)1732 740195  
www.ctp-llp.com


Job  
**Swimming Pool Pumping Station**  
Chartwell  
Westerham  
TN16 6PS

Description  
**Proposed Remedial Work**  
Sheet 1

Scale	1:50 1:10 at A1		
Drawn	JB	Checked	AC
Date	Nov 2021	Drg No	A9514 / 4 P3

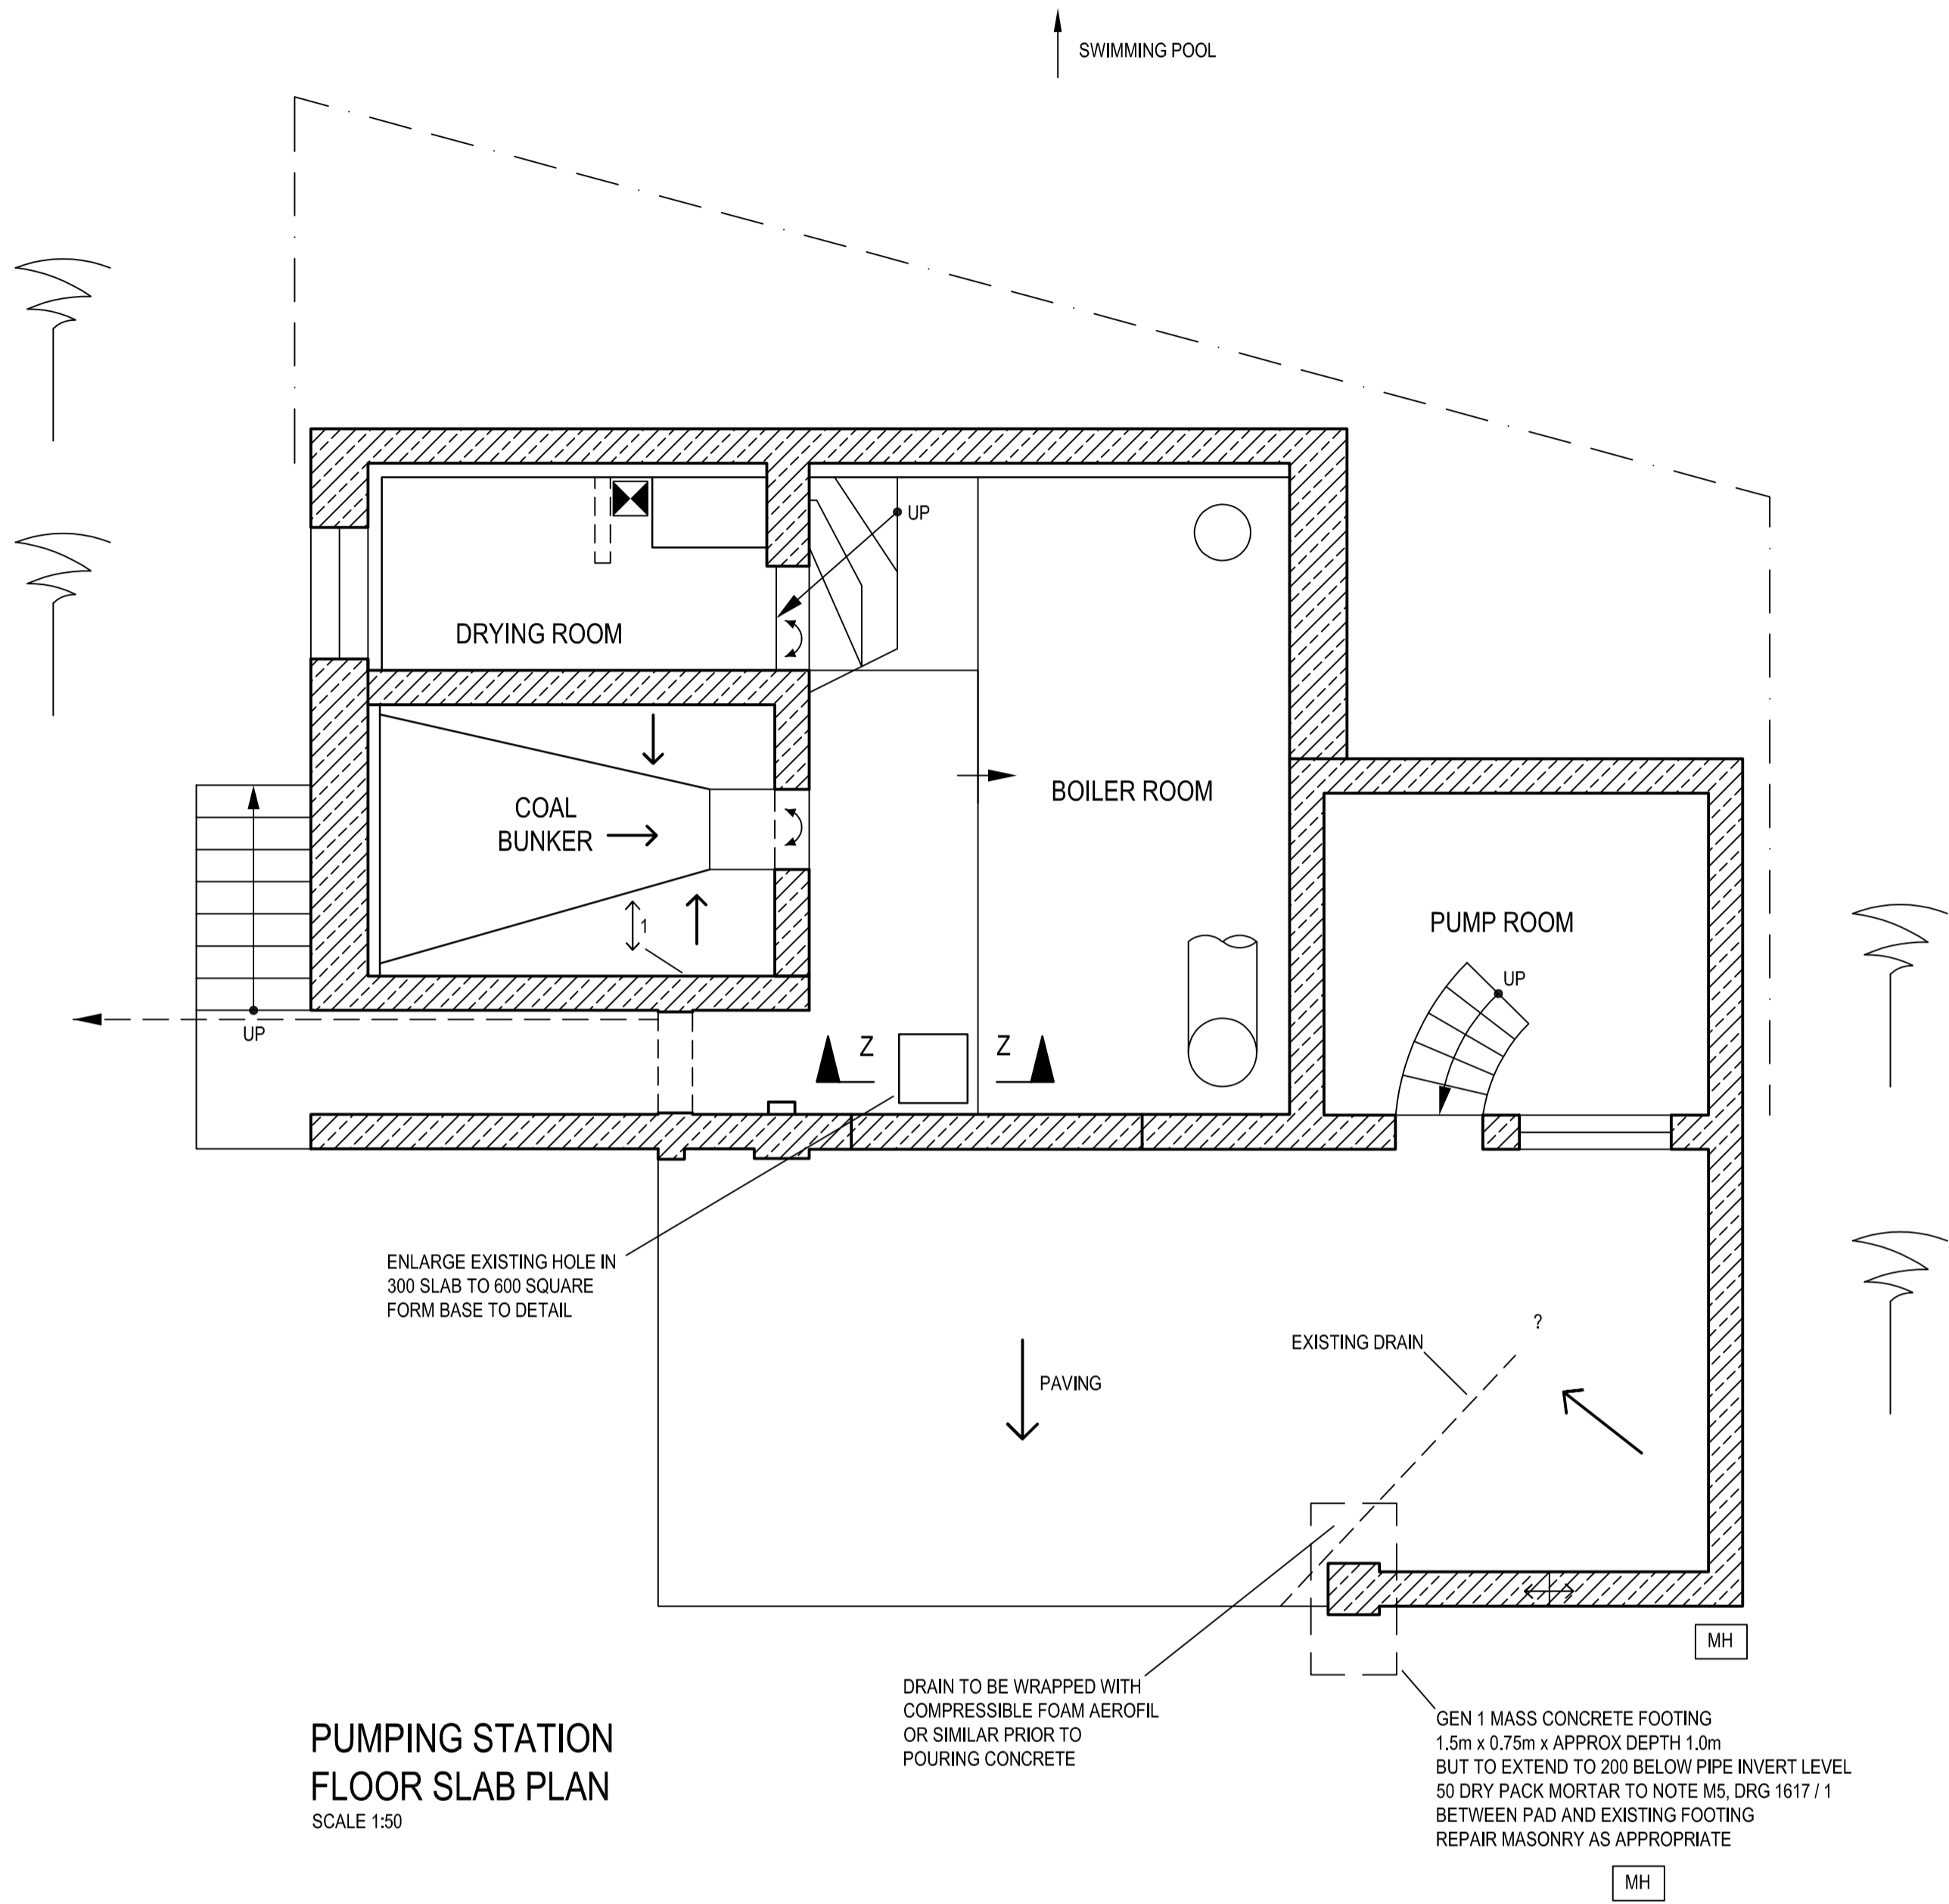

**PUMPING STATION FLOOR SLAB PLAN**  
SCALE 1:50

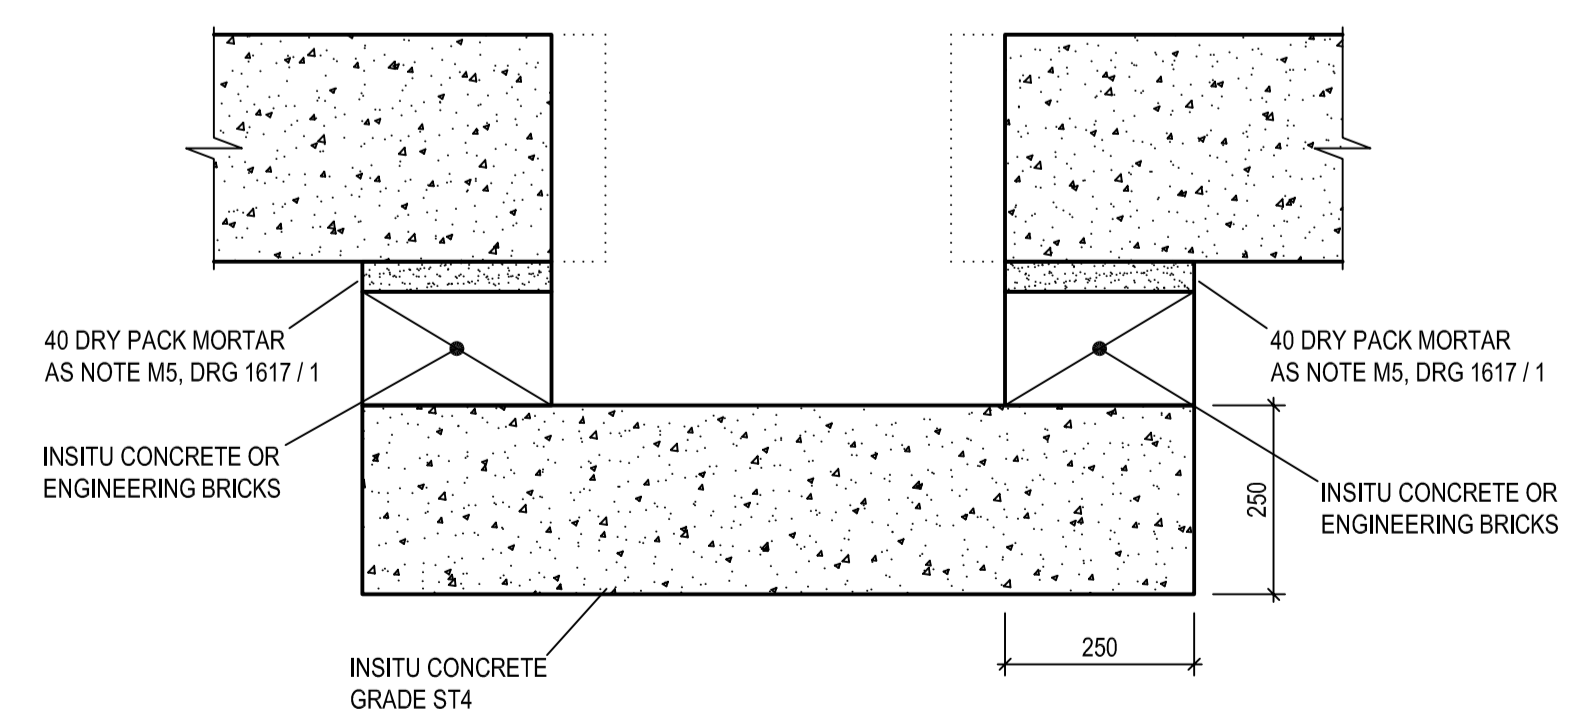

**SECTION Z - Z**  
SCALE 1:10

