
 
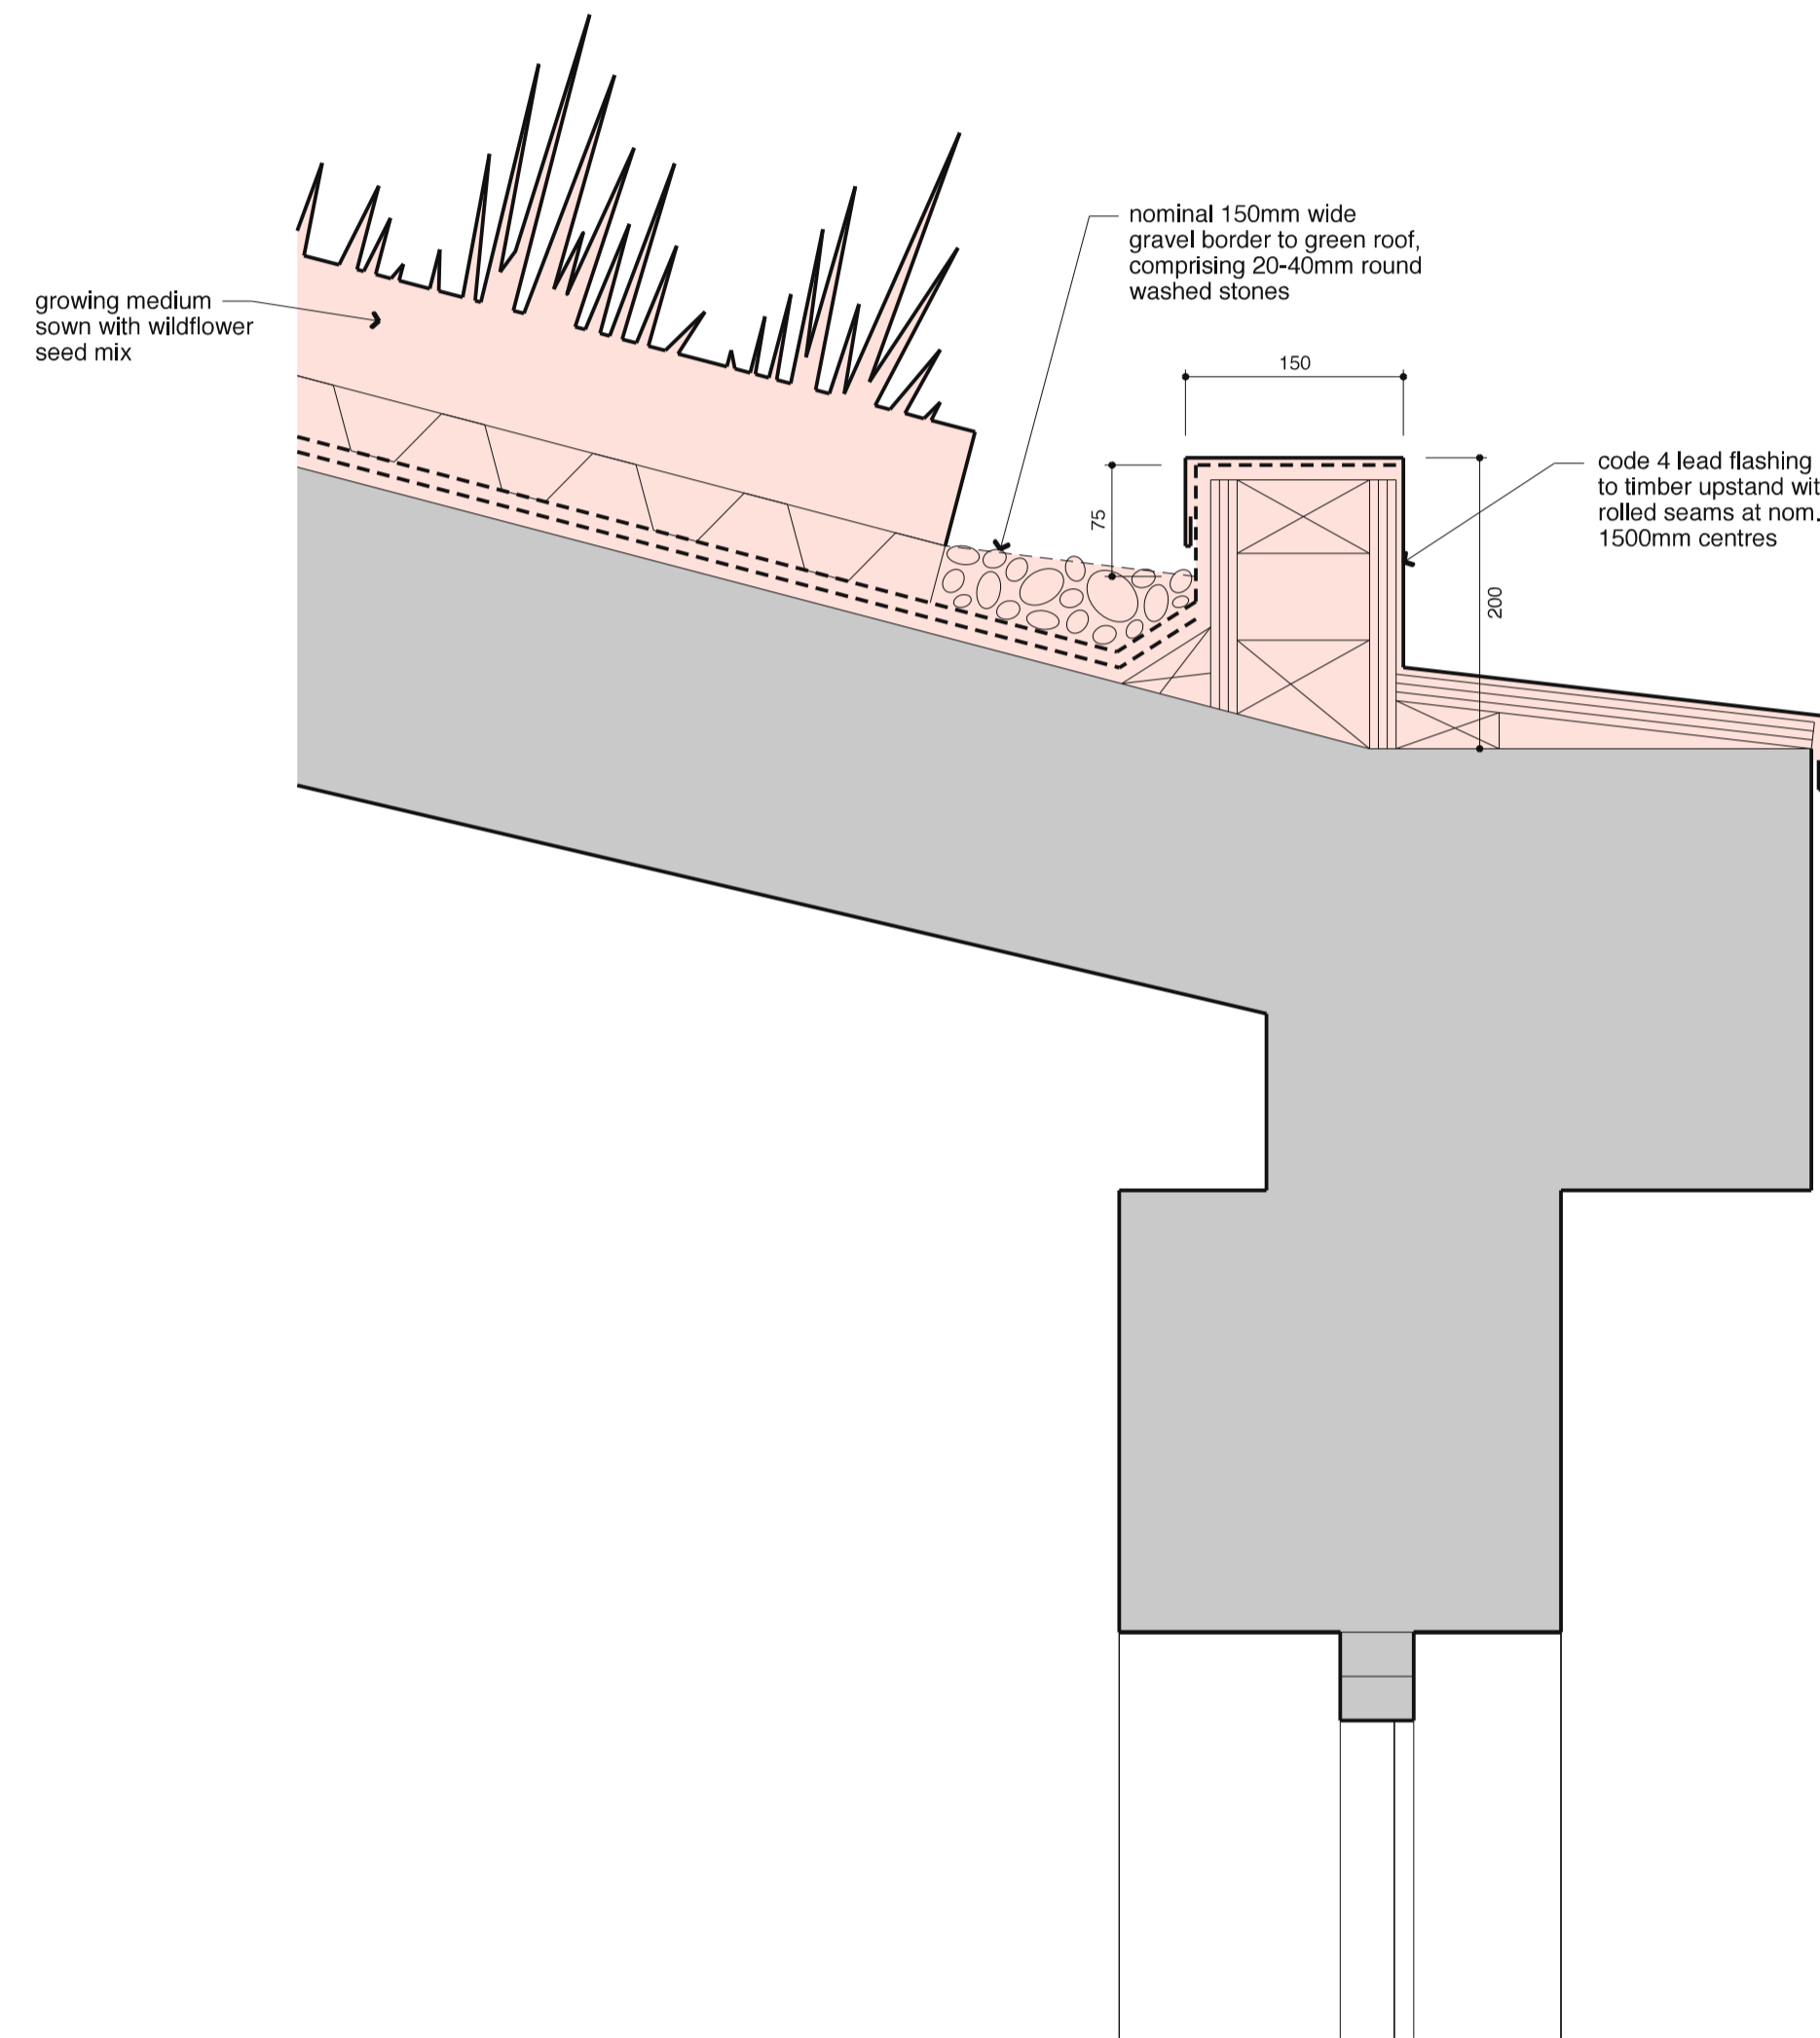



KEY

 Existing Building Fabric

 Proposed New Construction



Detail 1

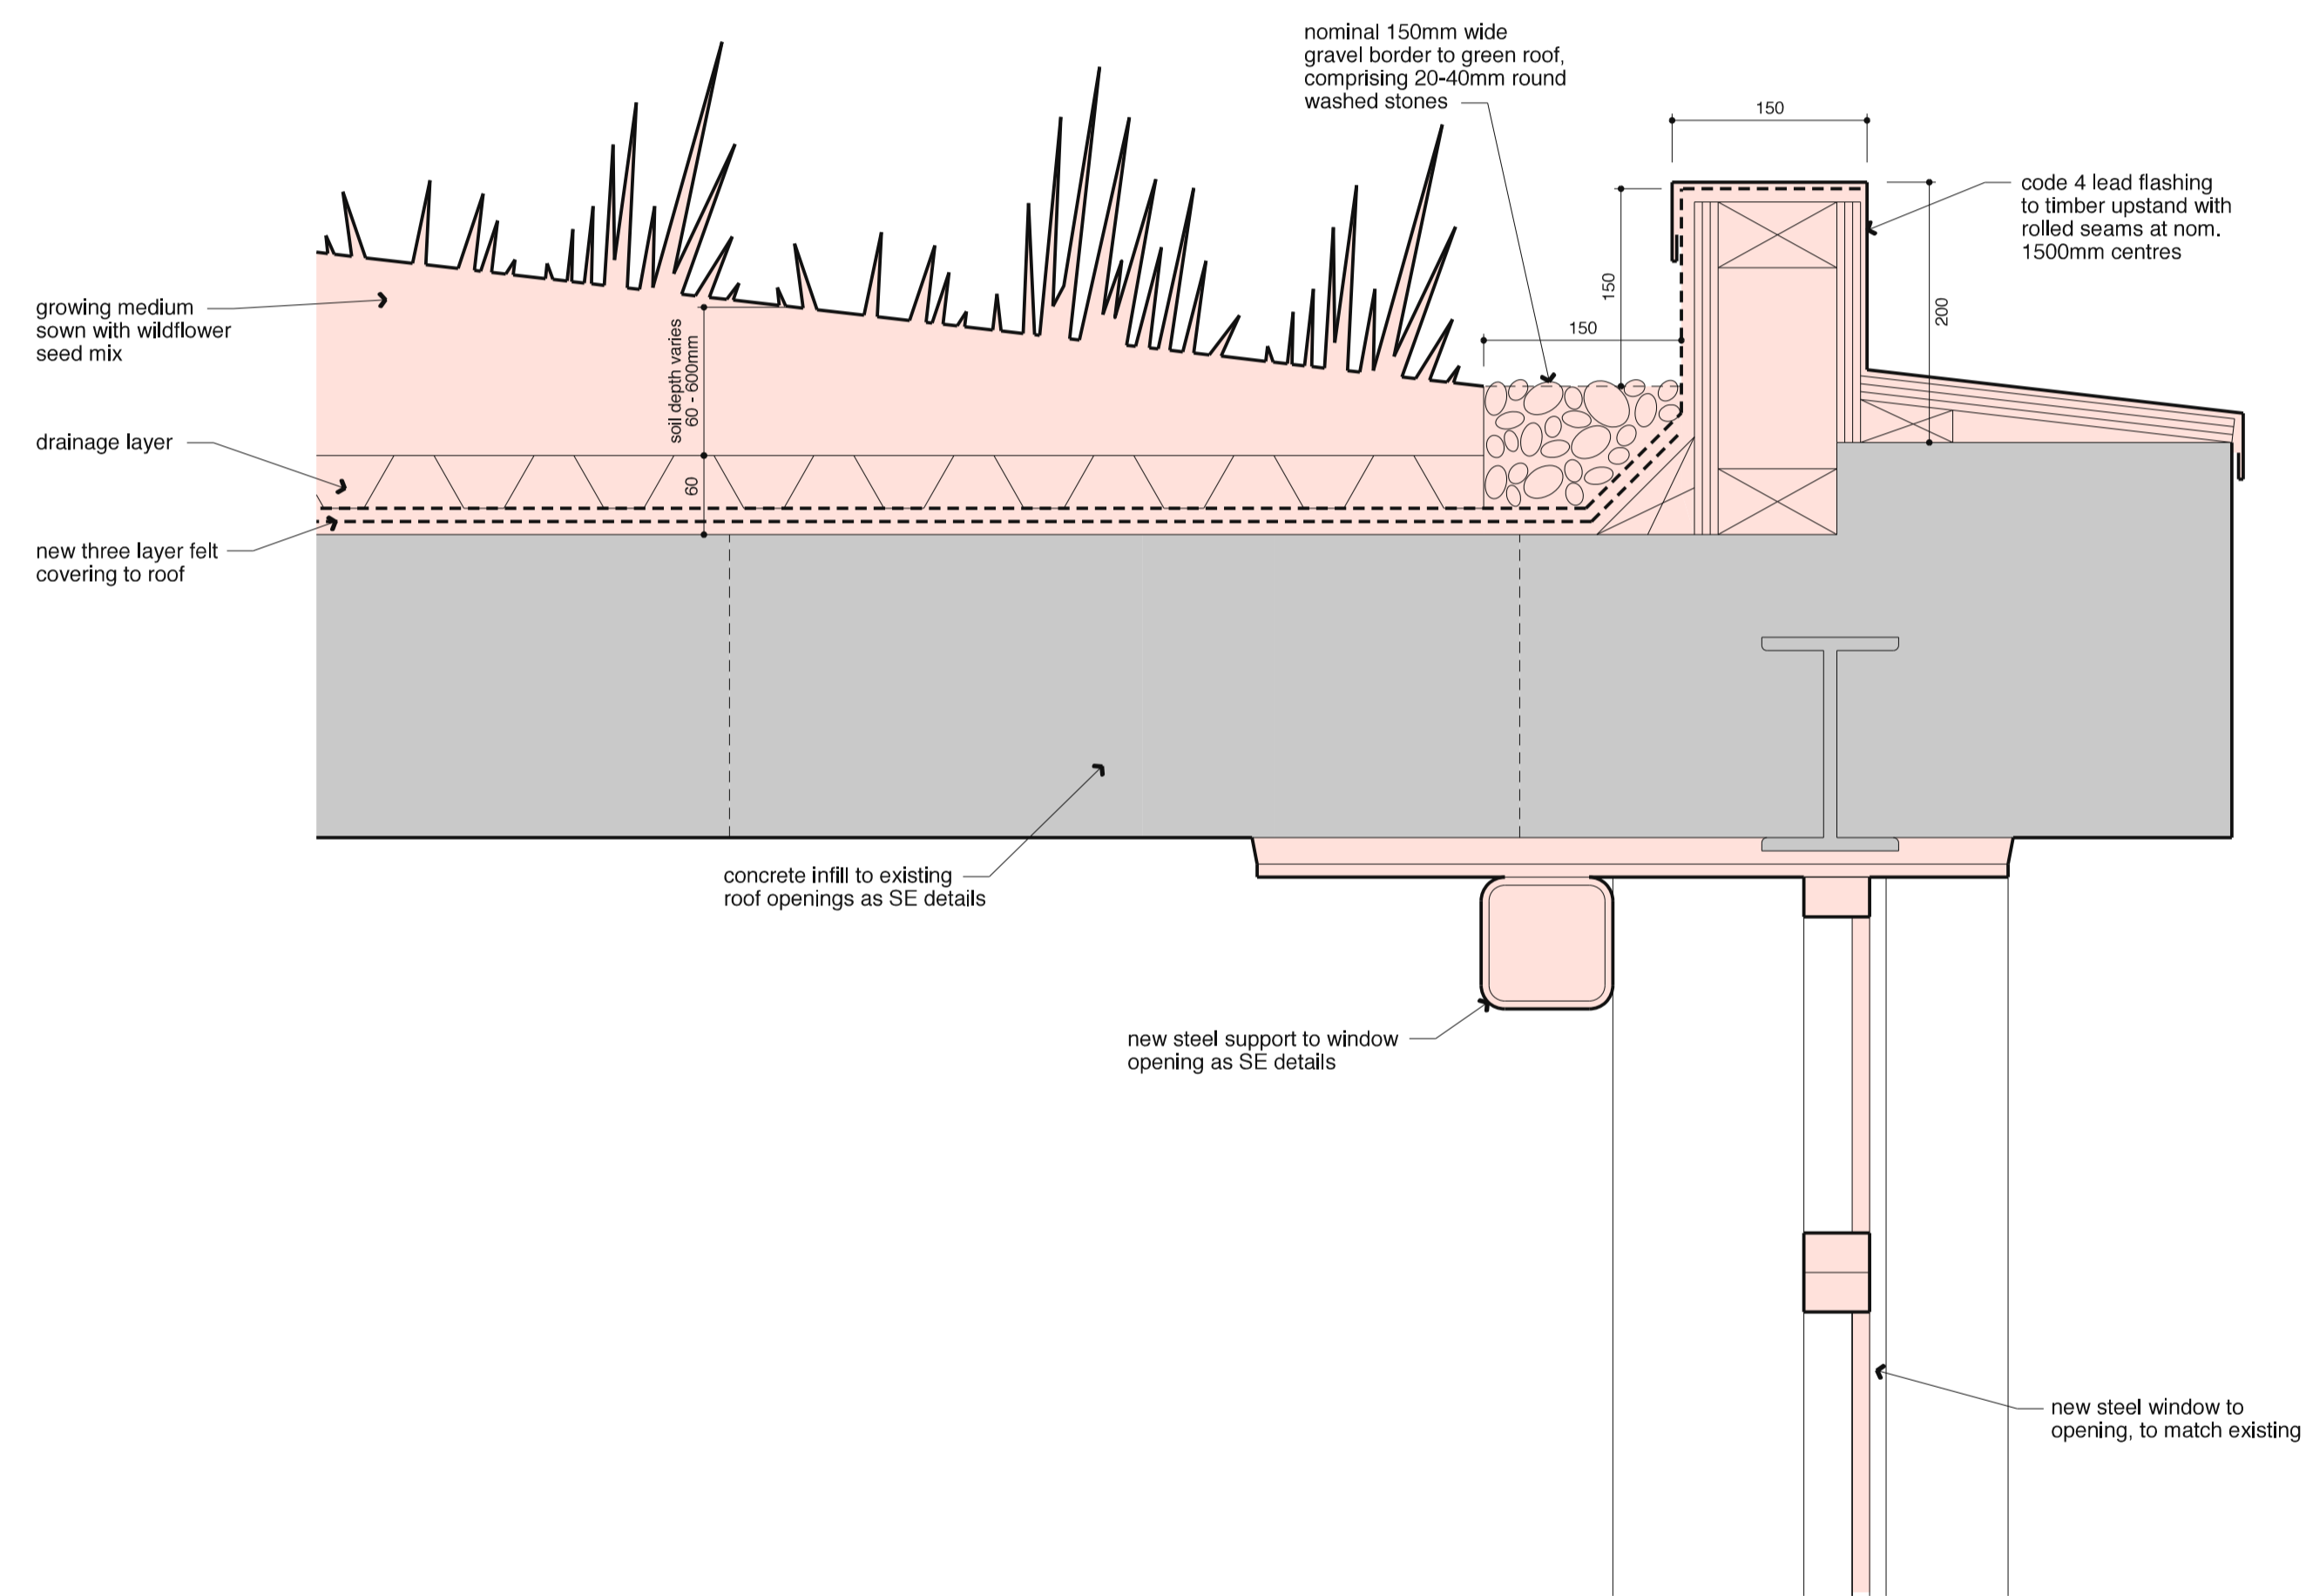

Detail 2

Revision	Date	By	Checked
B	5.12.23		
Steel support added to boiler room window			
A	7.11.23		
Rooflights omitted, boiler room window reinstated			

For
Planning

Proposed Details
 Swimming Pool Pump House,
 Chartwell

2329_P04_B

Scale: 1:5 at A1
 1:10 at A3
 Date: 26.10.23
 Drawn: .

BHA

BURD HAWARD ARCHITECTS LTD
 24 Wolsey Mews
 London NW5 2DX
 T +44 20 7267 9815
 E studio@burdhaward.com

