



REV A : 14/11/2023


REV B : 20/11/2023

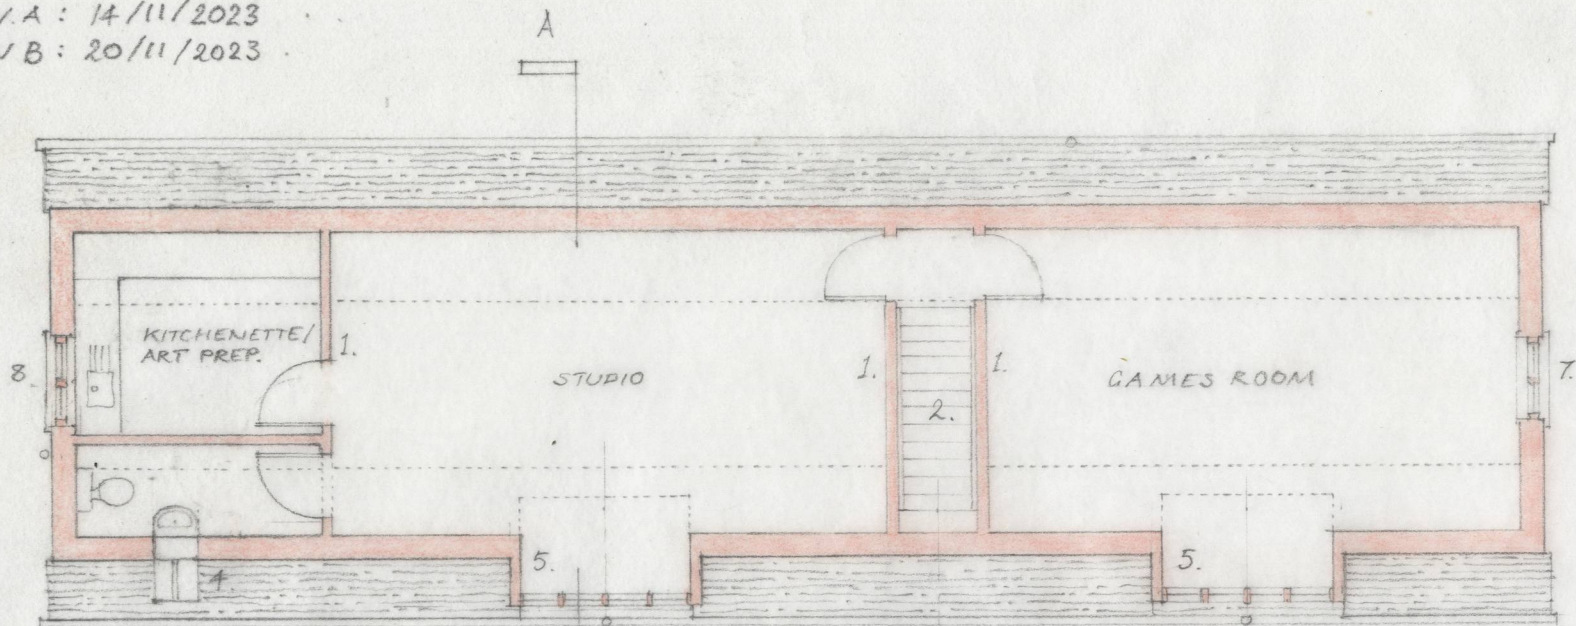

FIRST FLOOR PLAN AS PROPOSED 1:100

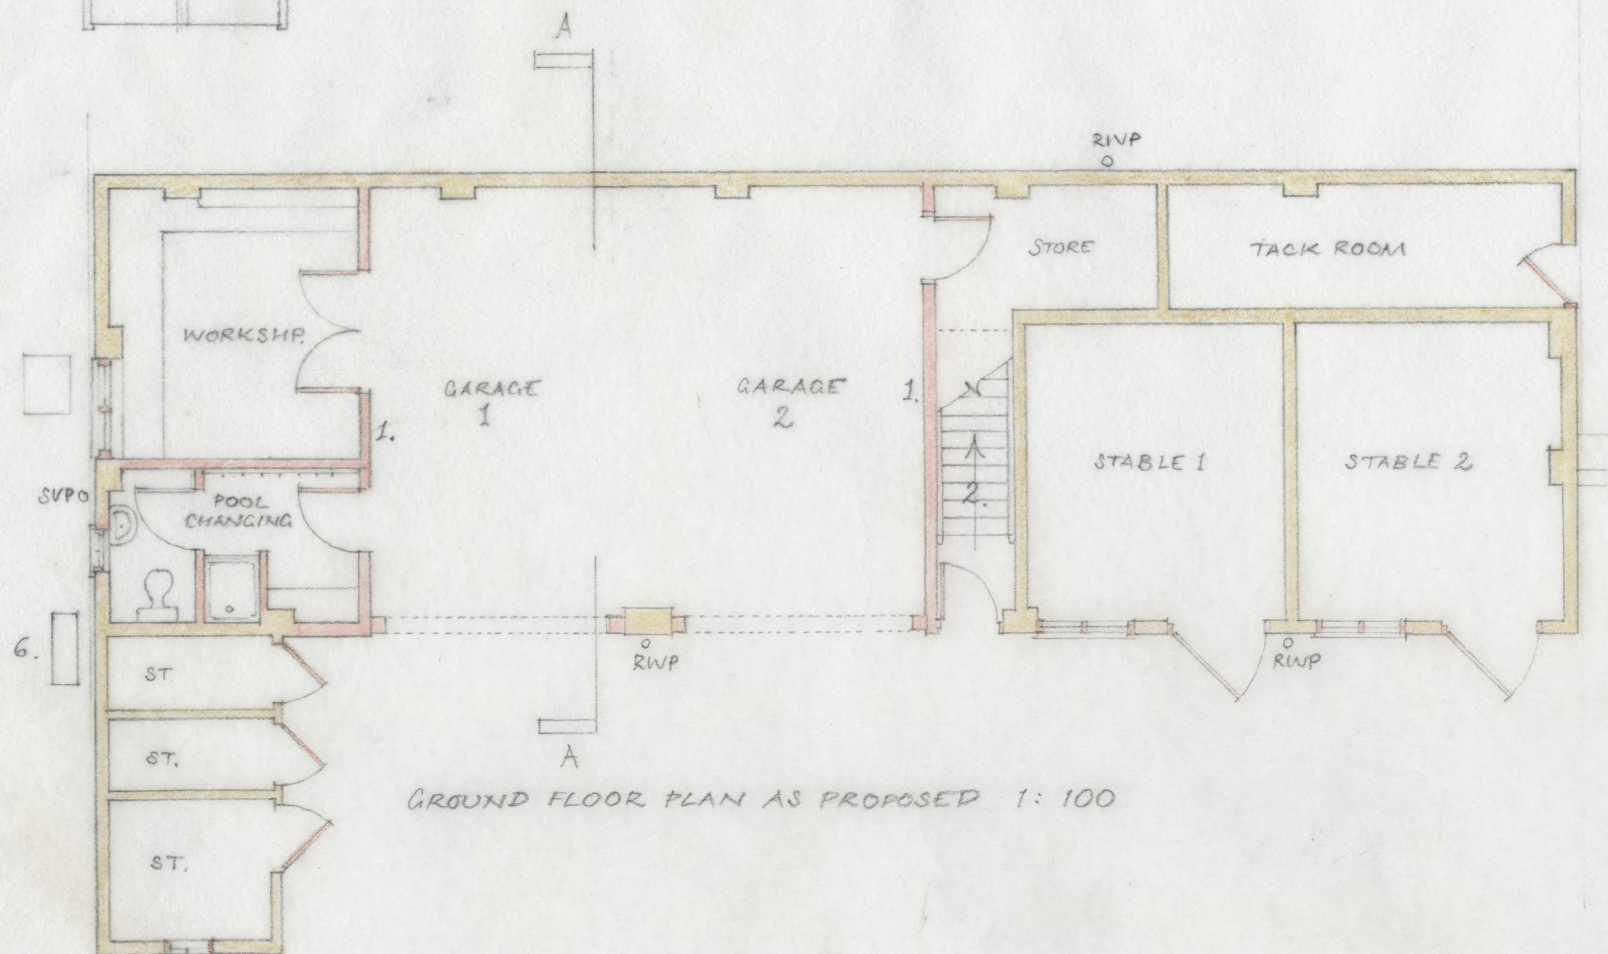

GROUND FLOOR PLAN AS PROPOSED 1:100

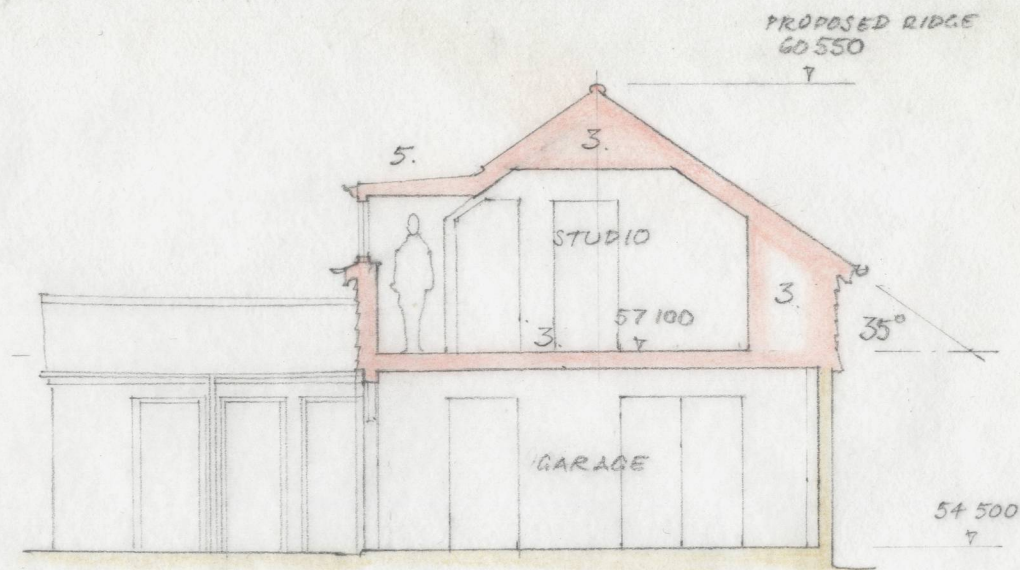

SECTION A AS PROPOSED.

KEY

- 1. New blockwork partition walls
- 2. New stair
- 3. New floor, upper storey and roof construction.
- 4. New conservation rooflight
- 5. New flat-roofed dormer
- 6. Air-source heat pump.
- 7. New window replacing existing hay loft opening, but set at higher level
- 8. New window in gable.

PLANS AND SECTION AS PROPOSED GARAGE BLOCK

THE OLD VICARAGE, WITHINGTON FOR MR AND MRS P. SMITH

JAMES ST. CLAIR WADE ARCHT OCT. 2023

Fig. 6

