


Ordnance Survey, (c) Crown Copyright 2023. All rights reserved. Licence number 100022432

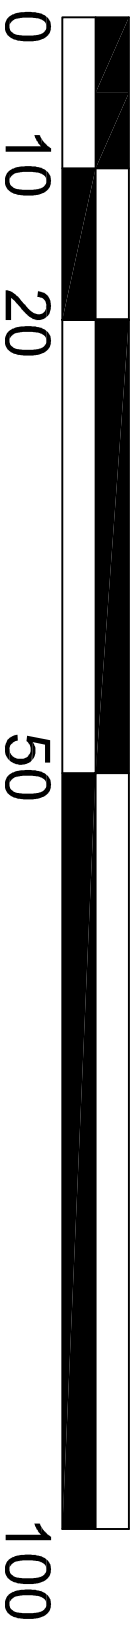

SCALE BAR 1:500

cad ref. 7 Groveside Close, London W3 ODX

status **Planning Application**

general drawings / outline proposals

the details of the site indicated are based upon limited information available at the time of preparation and can only be verified by an accurate survey
the proposals shown and areas based thereon, wherever indicated are therefore approximate and should not be used as a basis for letting, nor are they to form part of any contract

constructional drawings

all dimensions and levels must be checked by the contractor on site before any work is put in hand
only figured dimensions and levels are to be worked to, and all discrepancies are to be returned to the architect for instructions

copyright of this drawing resides with Map & Co. Architects Ltd. ©

date	rev	amendments	BT	by

Map & Co. Architects Ltd.

17 Coachman's Terrace,
80 - 86 Clapham Road,
London SW9 0JR
tel: (020) 7183 4494
fax: (020) 7183 4495
email: info@mapandcoarchitects.com
www.mapandcoarchitects.com
london .

client
R. S. Anand

address
**7 Groveside Close
West Acton
London W3 ODX**

job title
**Creation of a New 1 Bed
Dwelling House**

drawing title
Existing Block Plan

scale 1:500 @ A3 date November 2023

drawn bt checked

job no. drawing no. revision
AD-113 PA-02