
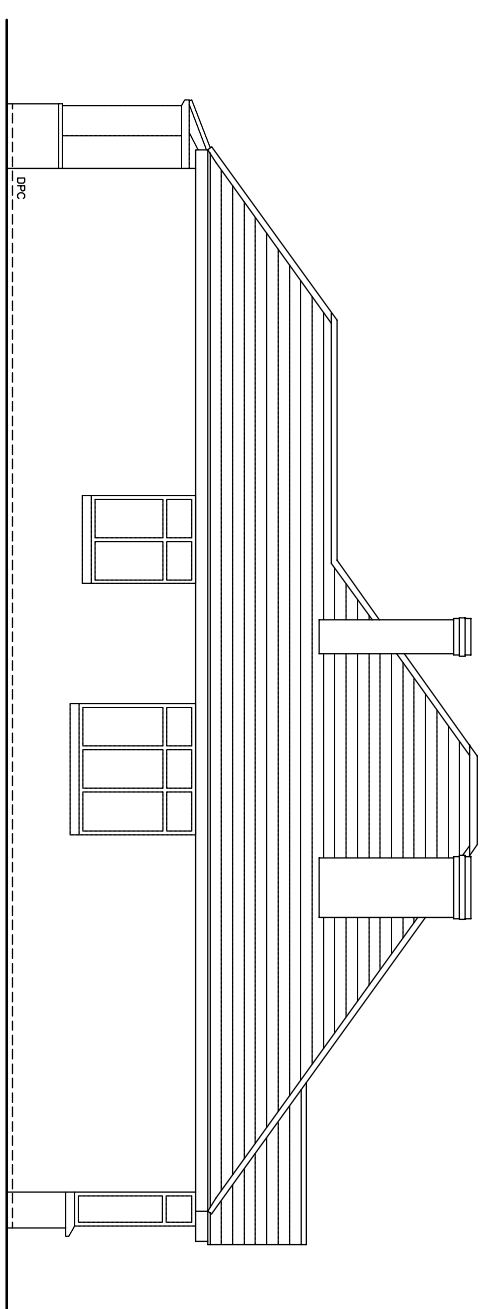
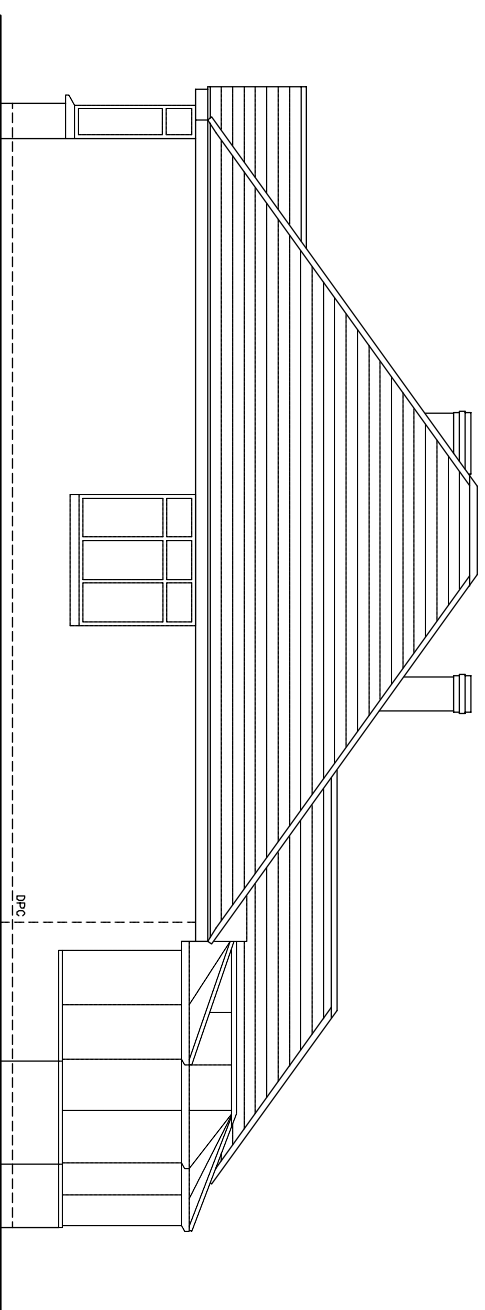


# DEVELOPMENTS IN DESIGN LTD

WWW.DEVELOPMENTSINDESIGN.CO.UK  
TEL.0118 9797484


ROOF TILES, DARK RED PLAIN TILES  
BRICKWORK, RED MIX FACING BRICK  
ALL GUTTERING AND DOWNPIPES BLACK PLASTIC  
WINDOWS WHITE UPVC  
ALL EXTERNAL TIMBER CLAD IN WHITE UPVC

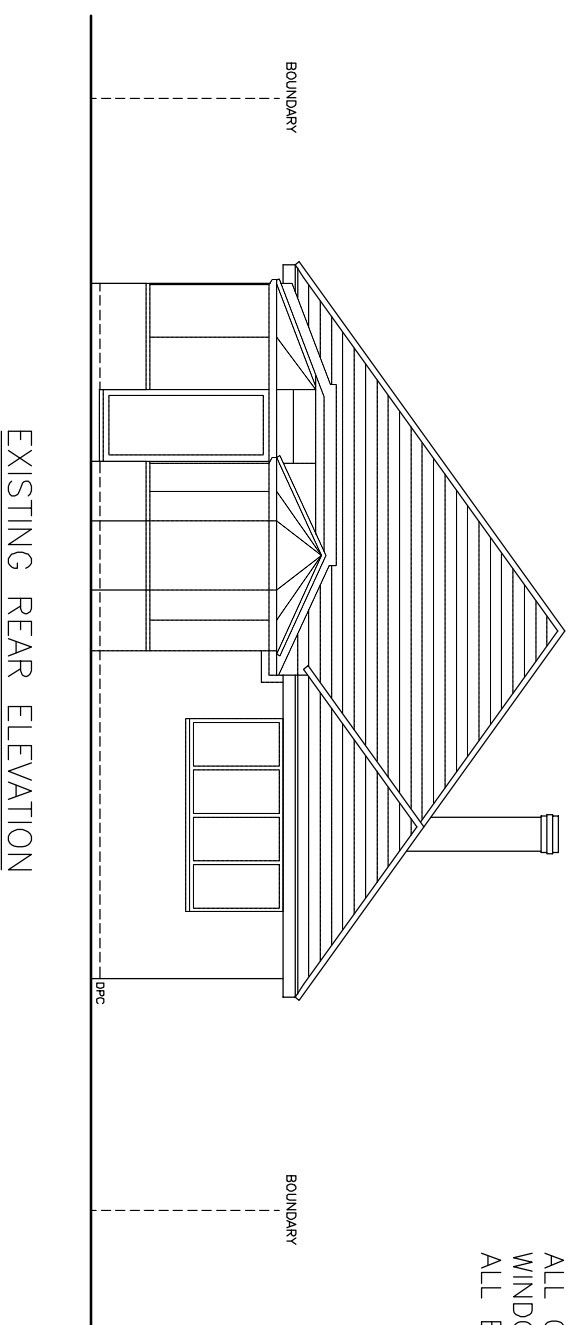

PROPOSED REAR EXTENSION

MR AND MRS WELLINGS-JOHN

RATHDAIR THE STREET BRAMLEY RG26 5DD

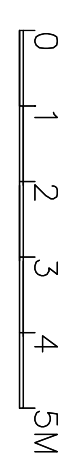

DRAWING NO. WJ.001  
DATE 23.11.23  
SCALE 1:100