



Scale Bar
1:5:(mm)


AA SECTION

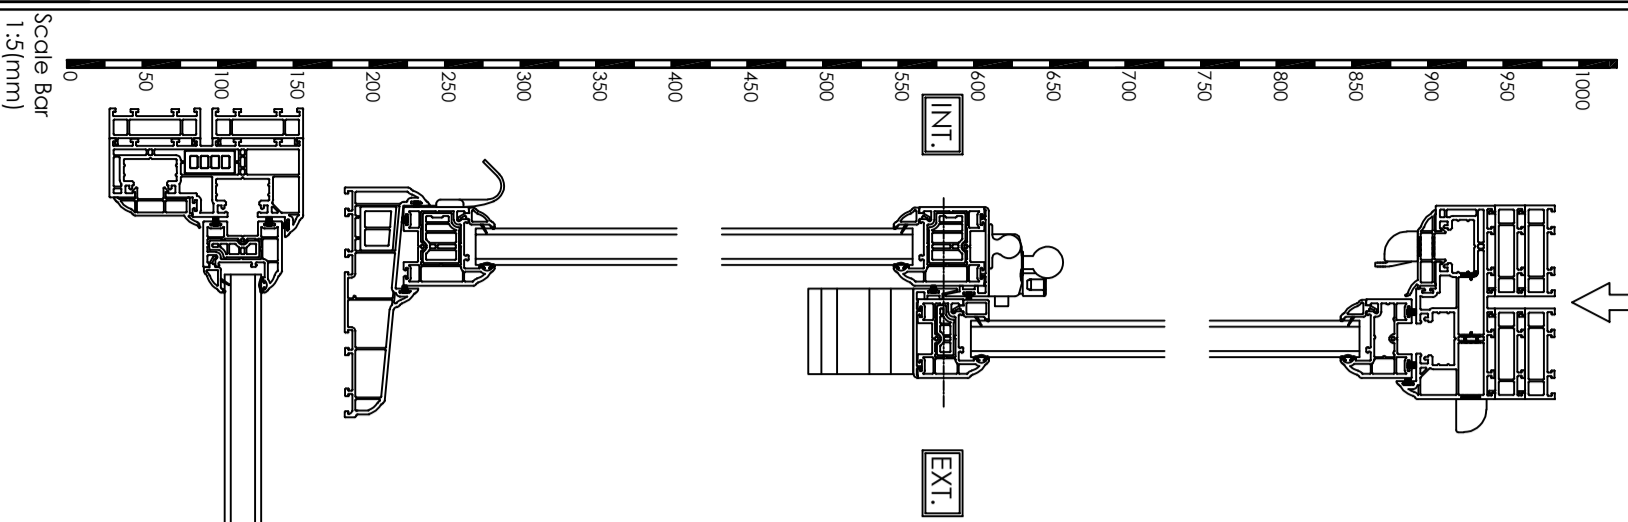

CROSS SECTIONS @ 1:5

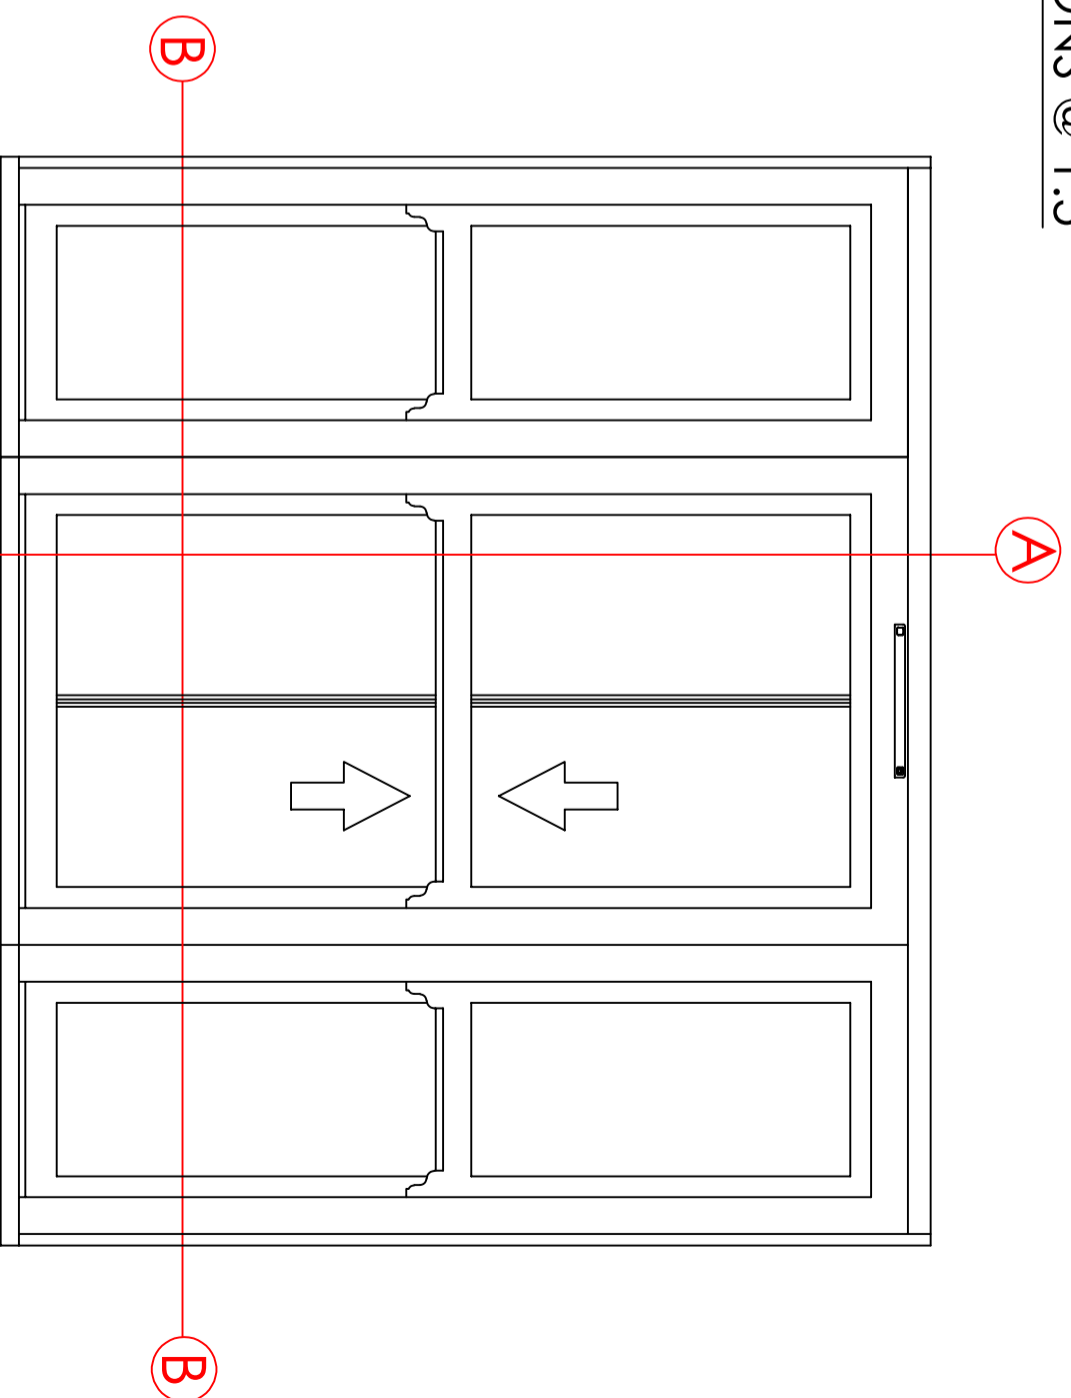

Scale Bar
1:5:(mm)

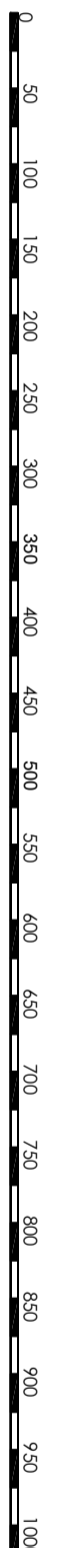

Scale Bar
1:5:(mm)

2. MASTER BEDROOM

MATERIAL - PVCU

INTERNAL & EXTERNAL COLOUR - WHITE WOODGRAIN

GLAZING - 24MM SEALED UNITS

THESE DRAWINGS ARE THE PROPERTY OF ANGLIAN HOME IMPROVEMENTS AND MUST NOT BE USED, DISTRIBUTED, LOANED OR COPIED WITHOUT THE EXPRESS PERMISSION OF ANGLIAN HOME IMPROVEMENTS.

Revision	Date	Amendments	Drawers Initials
A	09/01/24	Sections added @1:5	SF

VIEWED EXTERNALLY

Scale - 1:5

(Produced on A3 Paper)

Sheet 2 Of 6

Drawers Initials
SF

CONTRACT No.: 30388917

date: 20/11/2023

PROPOSED: WINDOW REPLACEMENT

AT: (INSTALLATION ADDRESS)

9 BELMONT GROVE
LONDON
SE13 5DW

