





OCTAGONAL HOLLOW STEEL TAPERED POLE;
 FINISH GALVANISED WITH MATT BLACK PAINT
 TO 520MM FROM FINISHED GROUND LEVEL,
 WITH GLASS REINFORCED PLASTIC MUSHROOM
 CAPPING PIECE COLOUR OFF WHITE

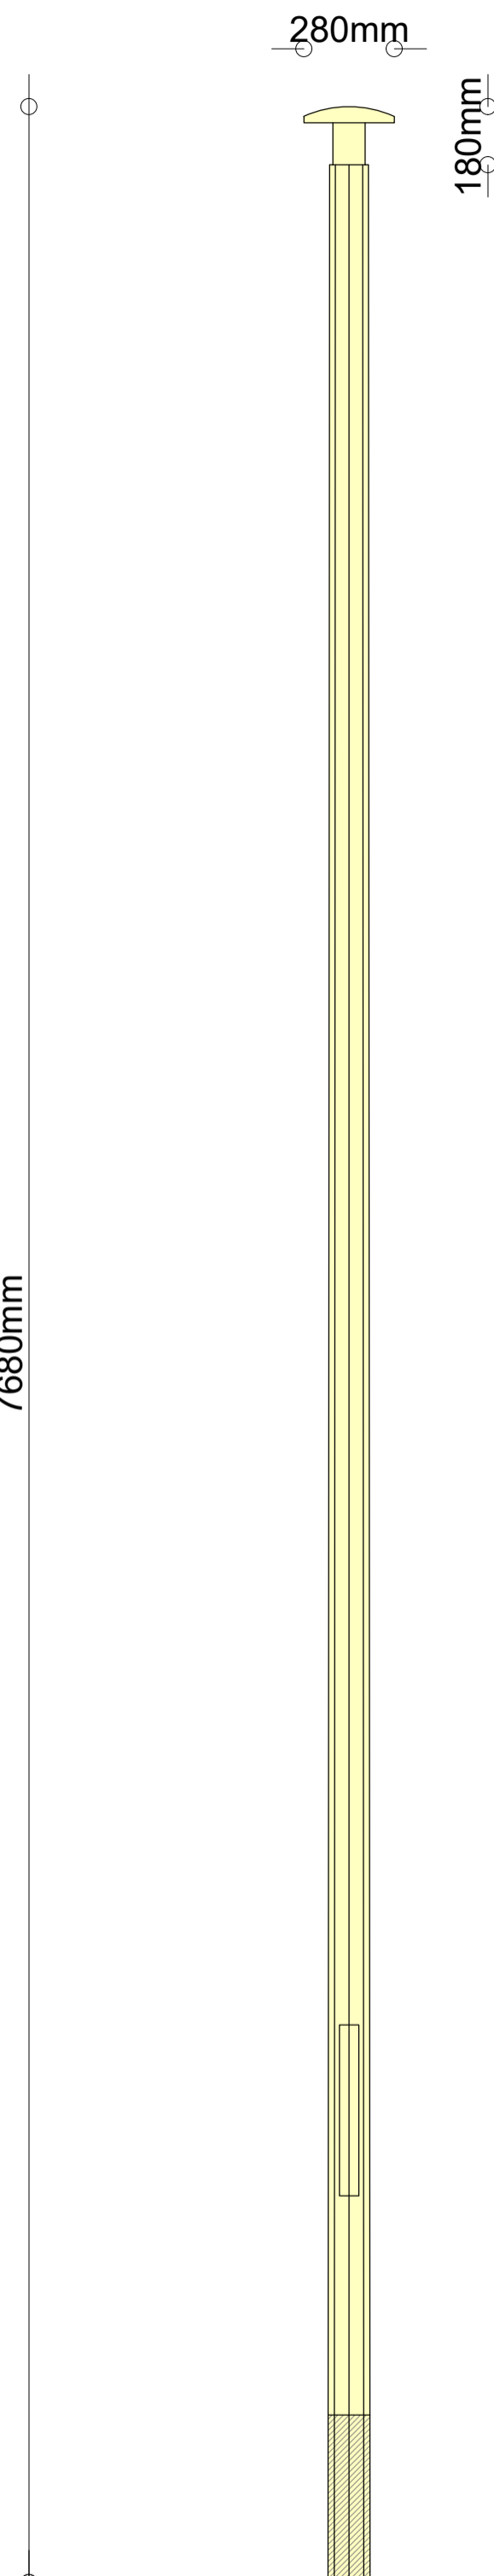

PLAN AND ELEVATIONS SCALE 1:20

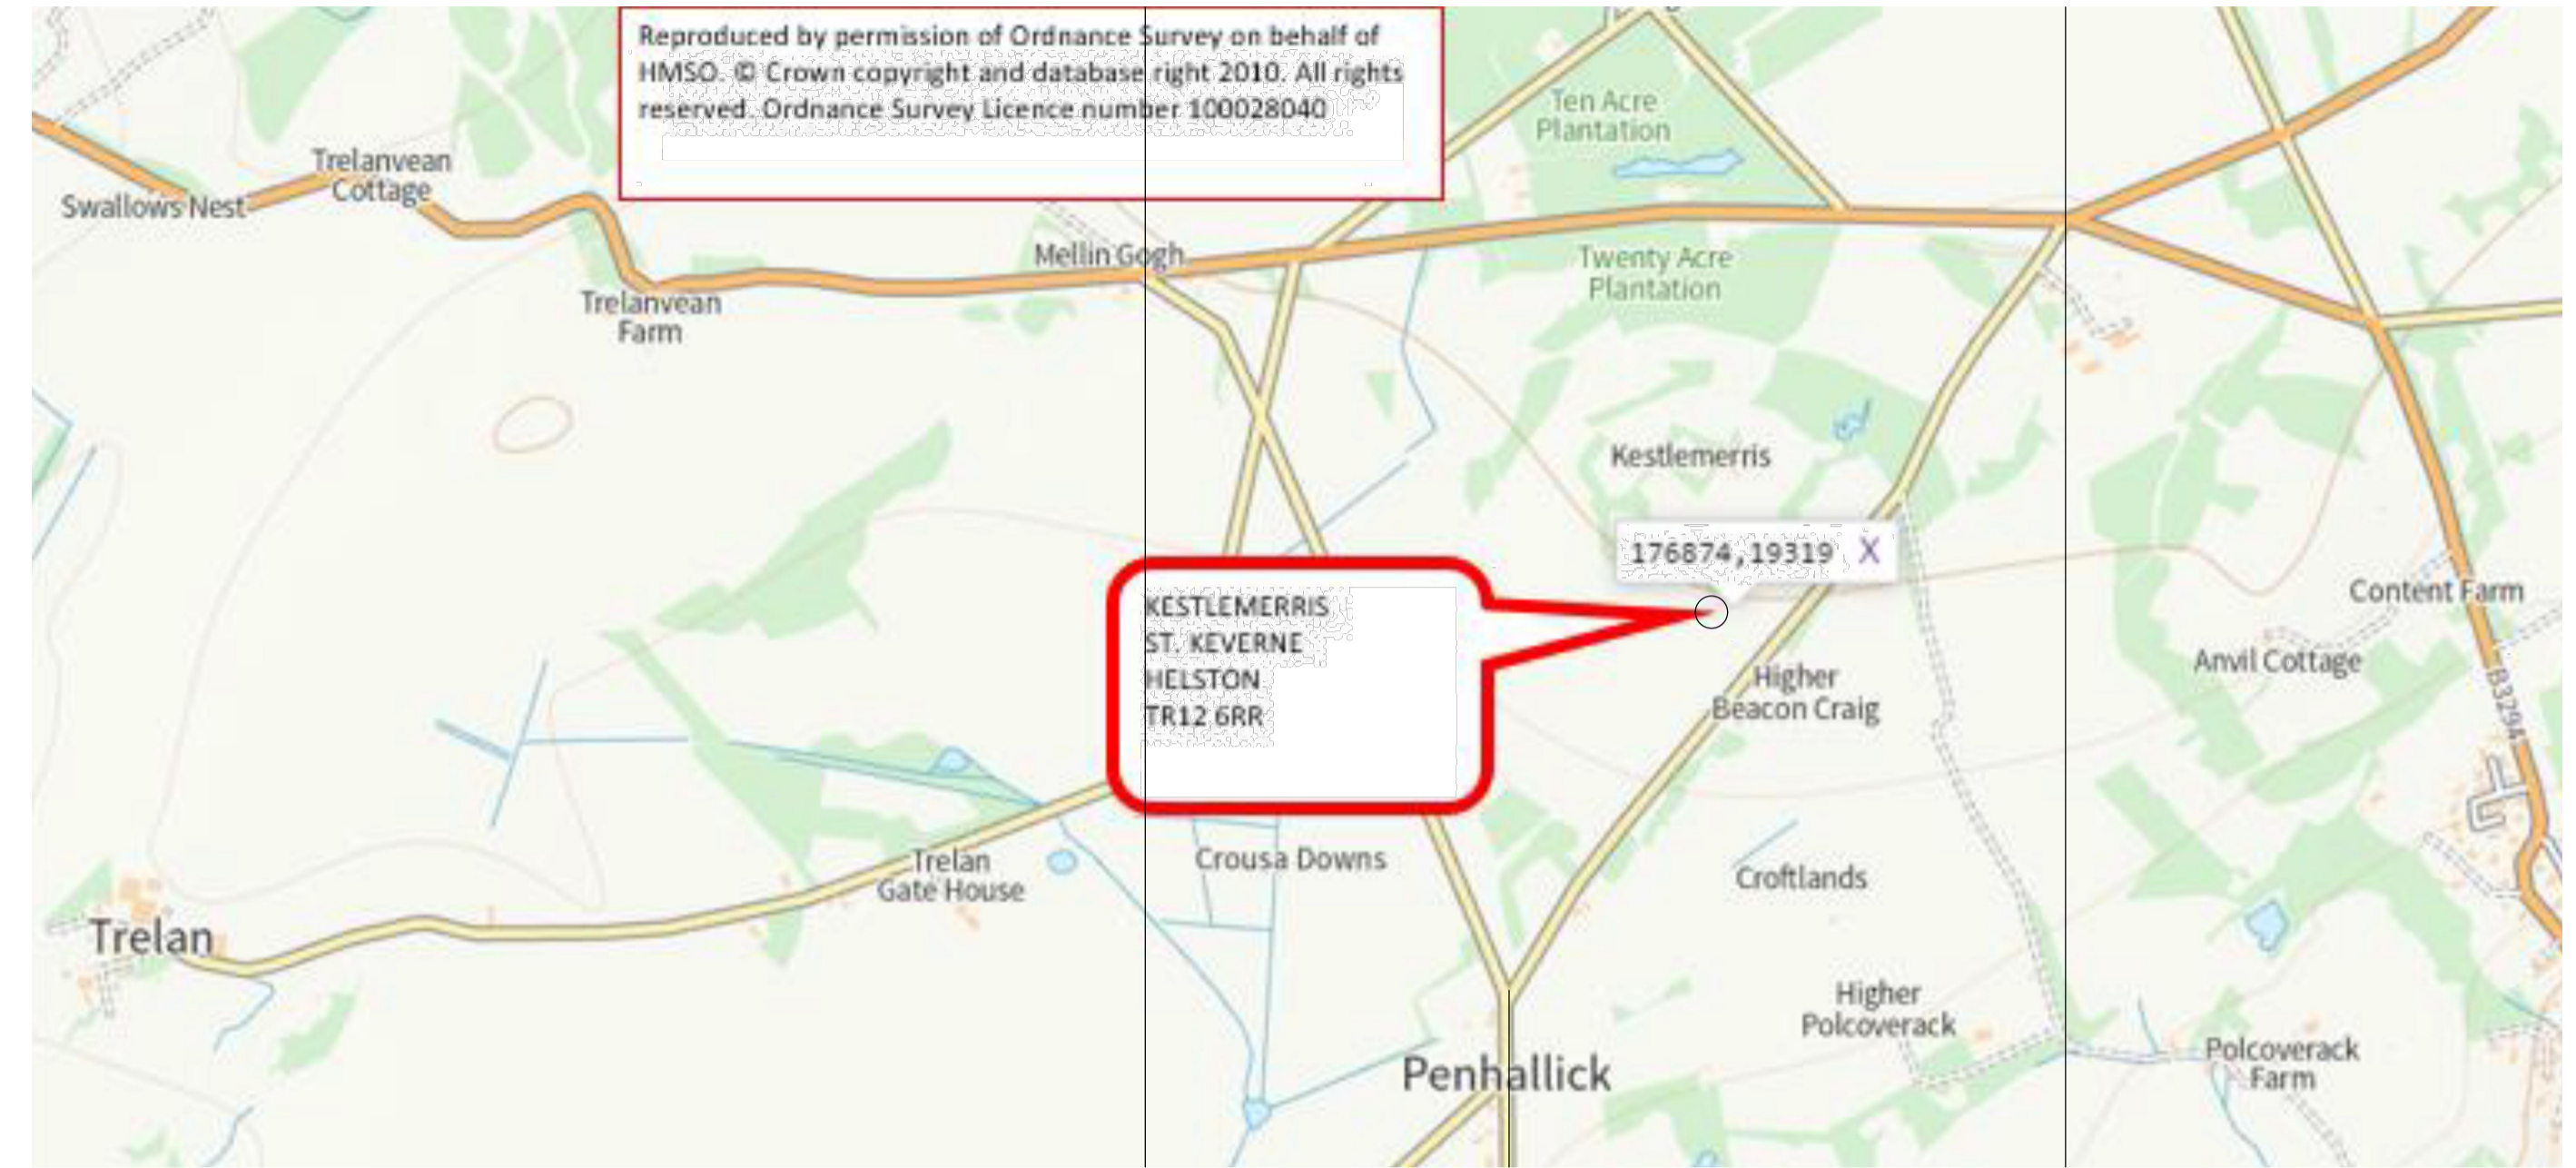

WIDER LOCATION PLAN SCALE 1:10,000

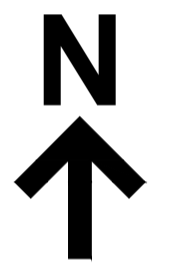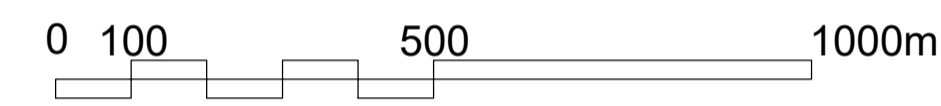

date description revision
architecturejfltd
 Gullane Business Centre
 12a Lammerview Terrace, Gullane, East Lothian EH31 2HB
 e: architecturej@btconnect.com

project
 Proposed Telegraph Pole
 by Kestlemerris
 St Keverne, Helston TR12 6RR

for Openreach
 drawing
 Wider Location Plan, Pole Plan and
 Elevation

scale	date	drawn	approved
1:10,000 & 1:20@A1	Jan 24	jf	
project no.	drawing no.	revision	
24:01	AL(0)200		