



brighton hotel

planning BH2021/02932 : condition 10

date: 12-23
rev: /

Walkerbushe Architects
6 Highbury Corner
London N5 1RD
020 7697 0707
studio@walkerbushe.co.uk



1.0 External boundary wall to front terrace_elevation

Scale 1:50



= new rendered brick wall and rails to match existing





= existing rendered brick wall/piers and rails patch repaired and redecorated

adjustable glazed balustrade fixed behind boundary wall, refer to detail on page 3




2.0 Section of new boundary wall to street front Scale 1:10

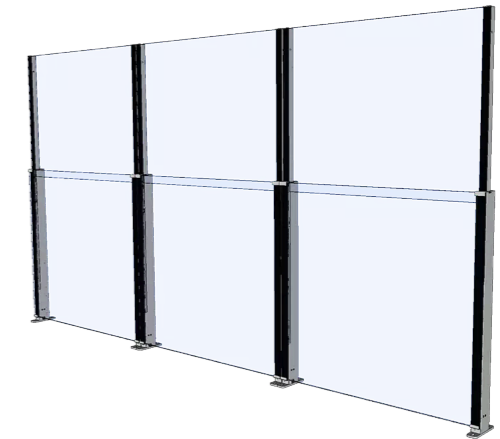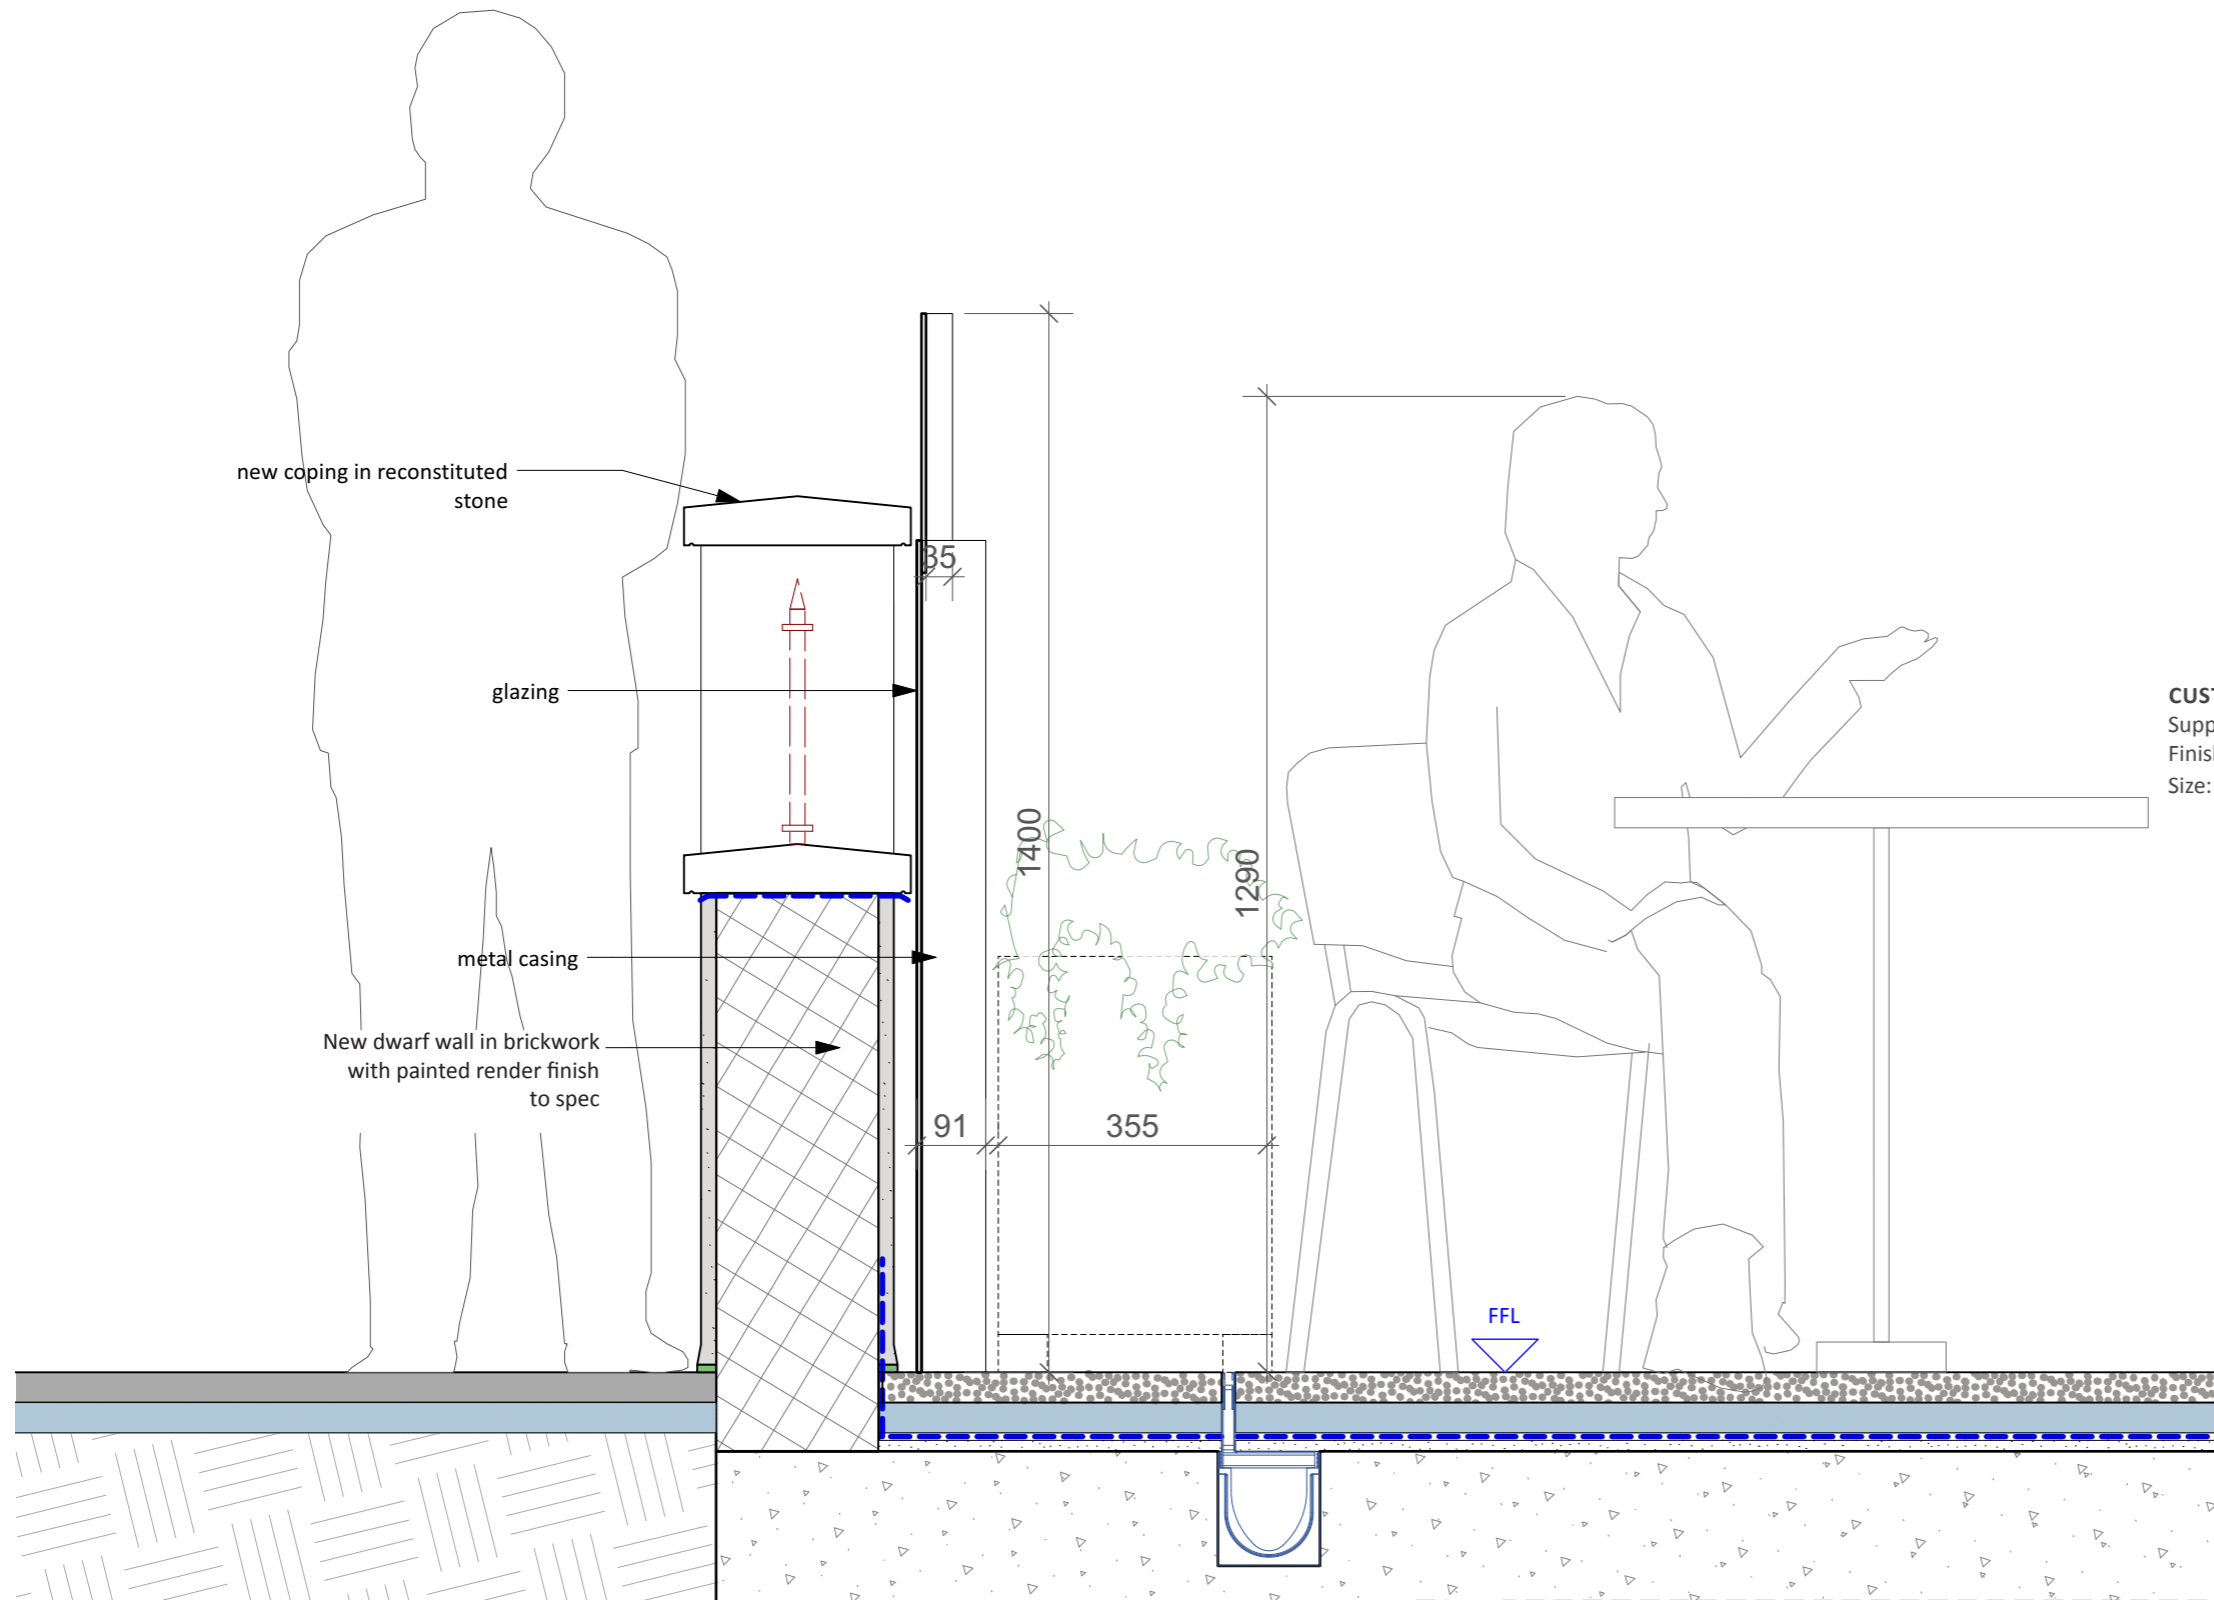

CUSTOM 'CLICK IT UP' GLAZING PANELS
Supplier: Ergosafe
Finish: Black metal
Size: 91mm metal casing, 6mm glass, 1400mm stop height



3.0 External boundary wall to front terrace_plan Scale 1:50

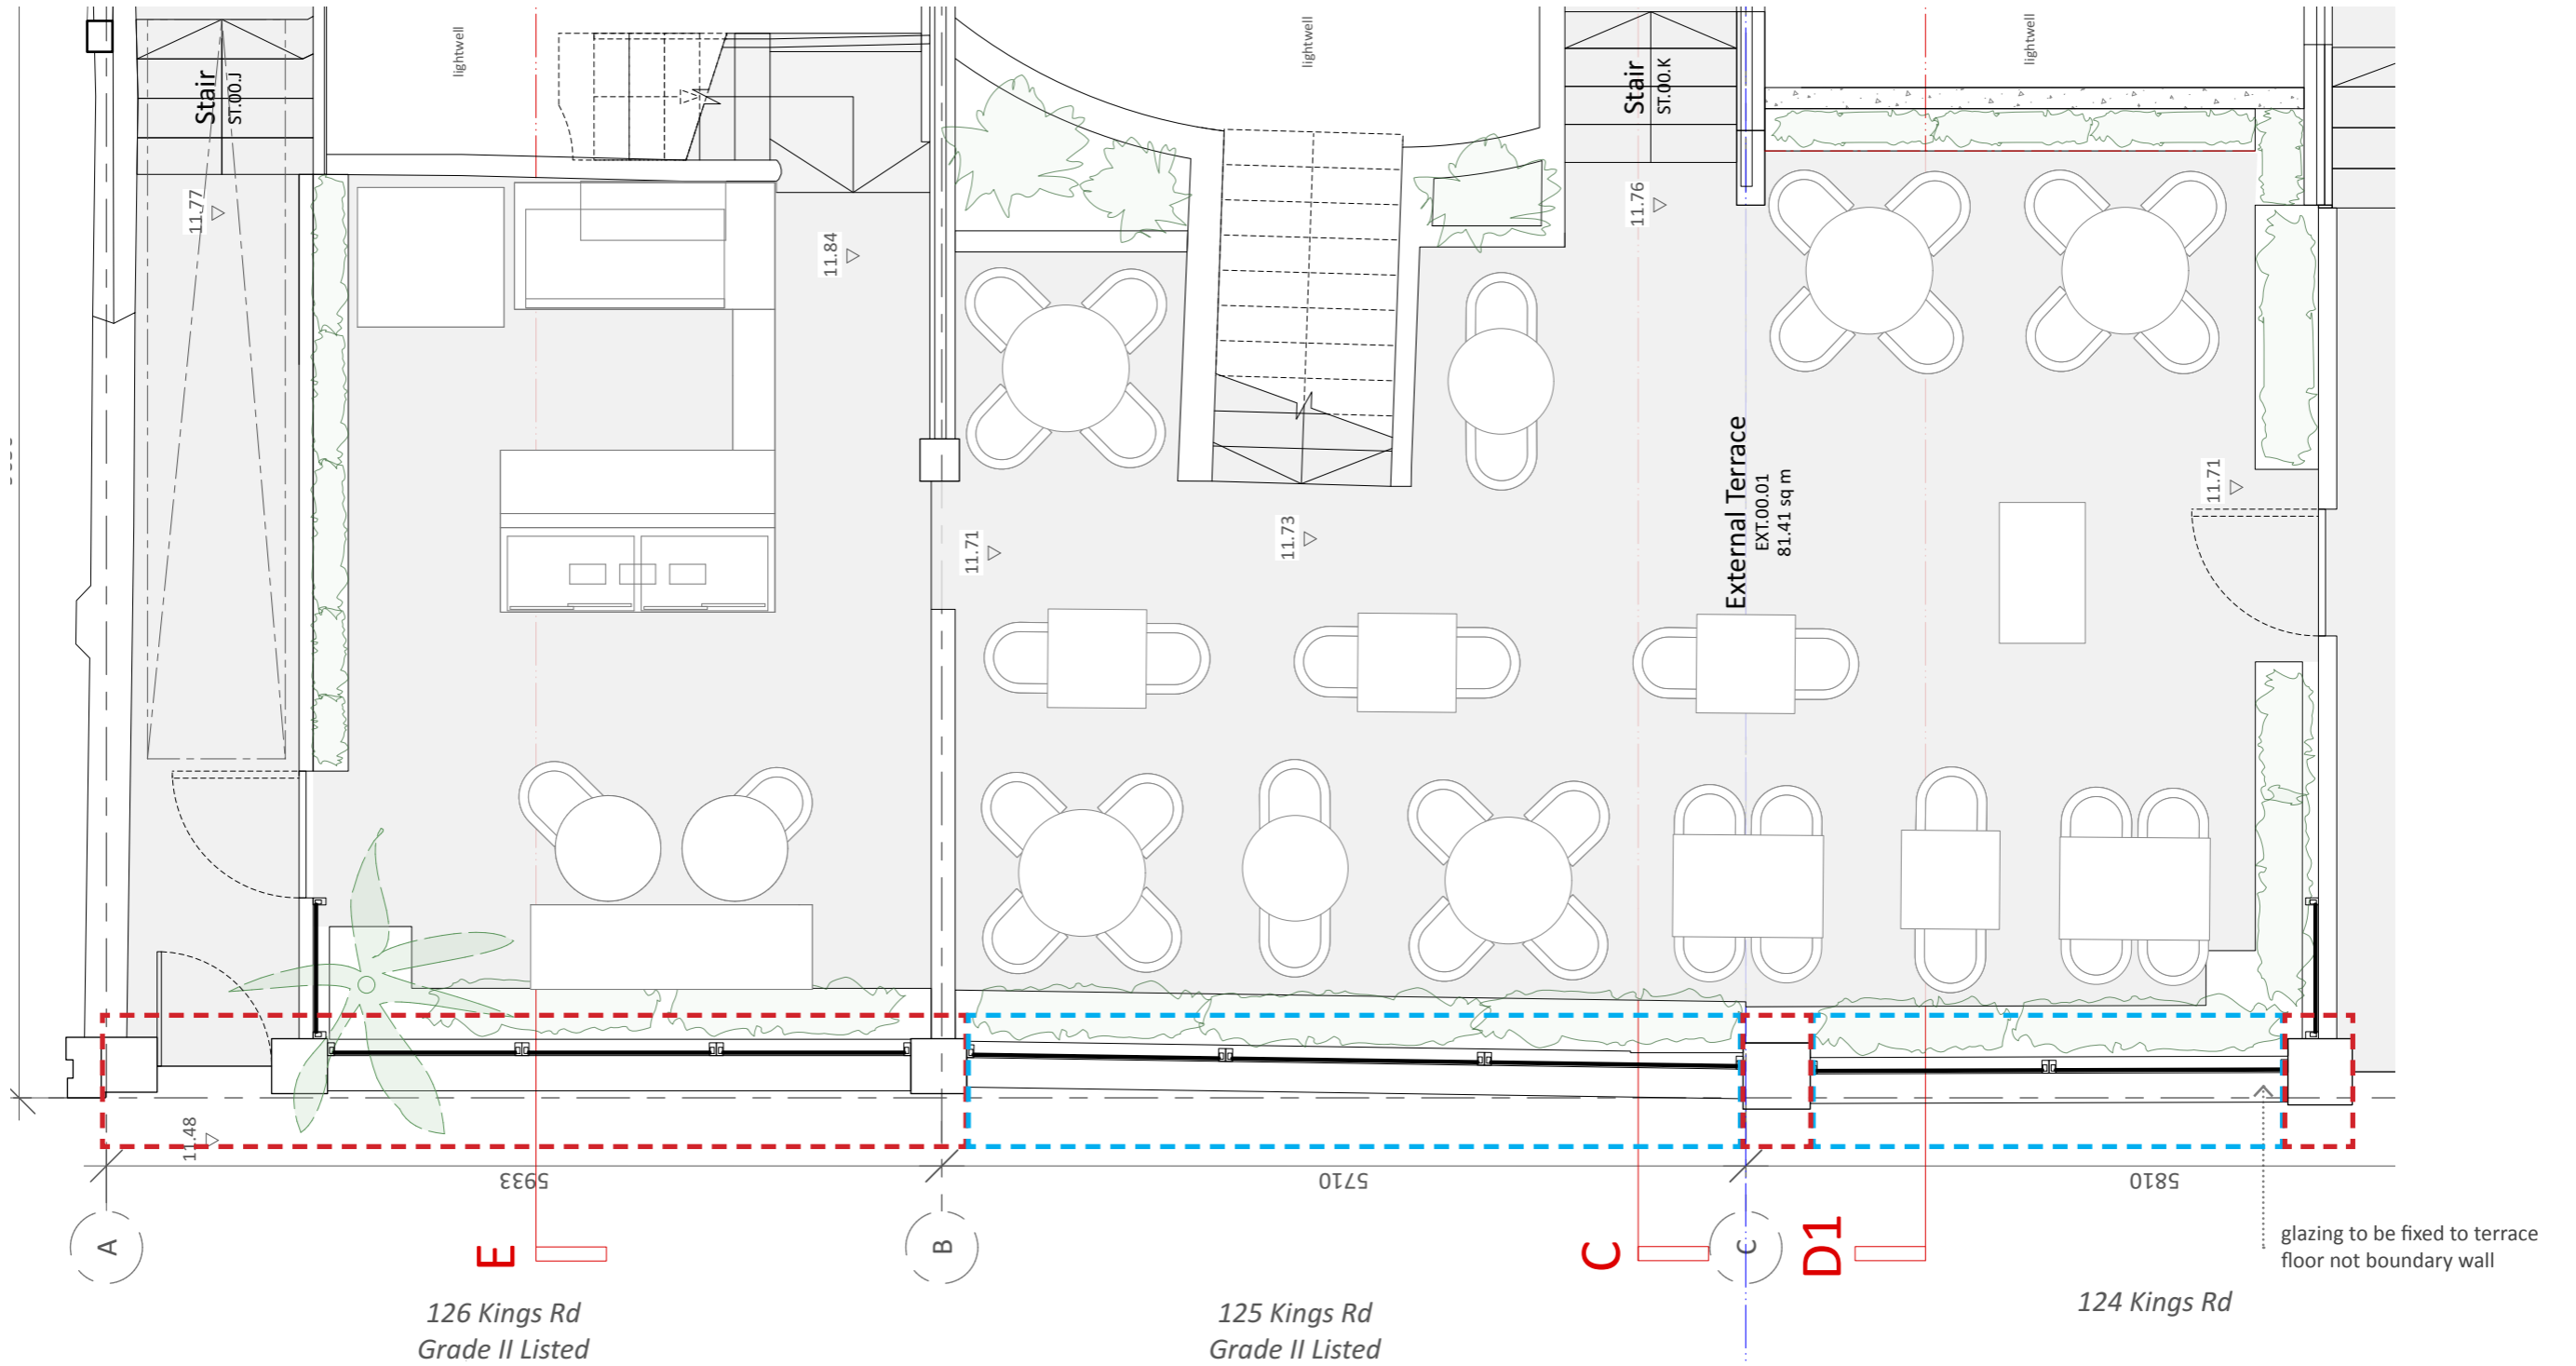

= new rendered brick wall and rails to match existing



= existing rendered brick wall/piers and rails patch repaired and redecorated