


Section A

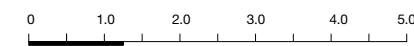

1:100 @ A3

Notes:

--- Outline of demolished

Rev: A - Detailed elevation of neighbouring Manor House

Issue Planning

Date: **18th December 2023**

Project: **St Michaels Dance Hall
St Michael on the
Mount Parish Hall
BS2 8BE**

Title: **Proposed Sections**


Drawn: **BB** Checked: **CA**

Scale: **1:100 at A3 (1:50 at A1)**

Drawing: **1278-P-120-A**

ASKEW CAVANNA
architects

14 Backfields Lane,
Bristol BS2 8QW
T: 0117 9244606

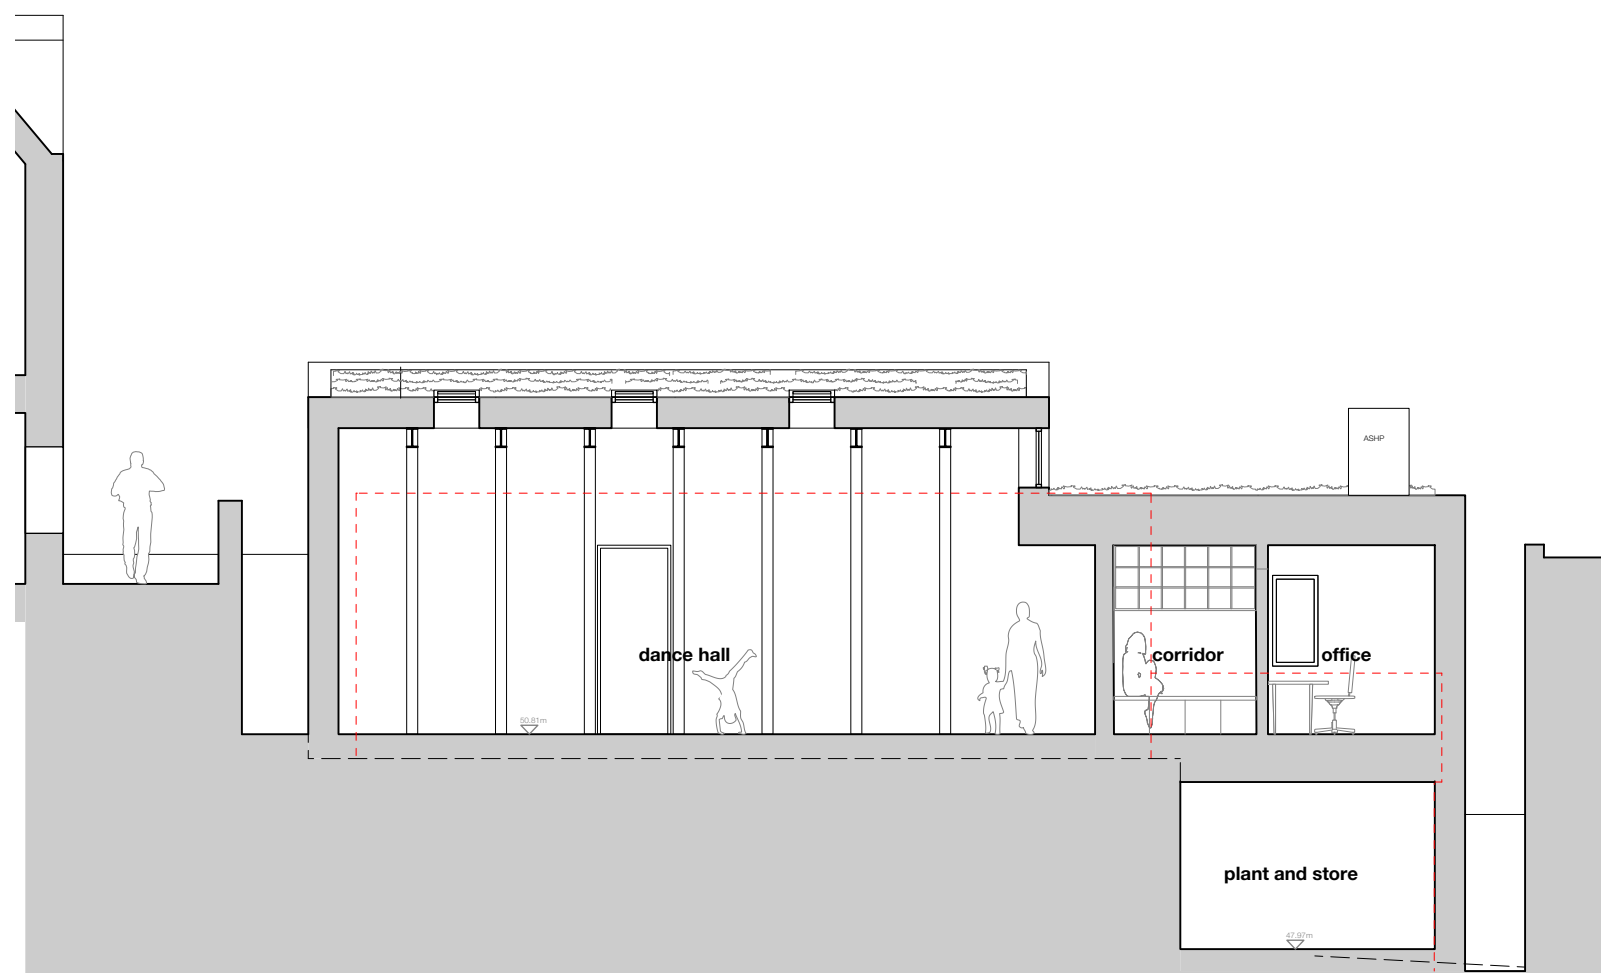

Section B

Key Plan

