


Notes


1. Exposed timber structure overhead
2. Tea point
3. Shower cubicle with bench
4. Rooflight(s) overhead
5. New timber fence/screen
6. Newly formed steps (concrete)

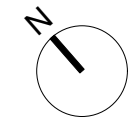

0 0.5 1.0 1.5 2.0 2.5m

1:50 @ A3

Notes: Areas:
 GF GIA: 111m²
 GF GEA: 130m²

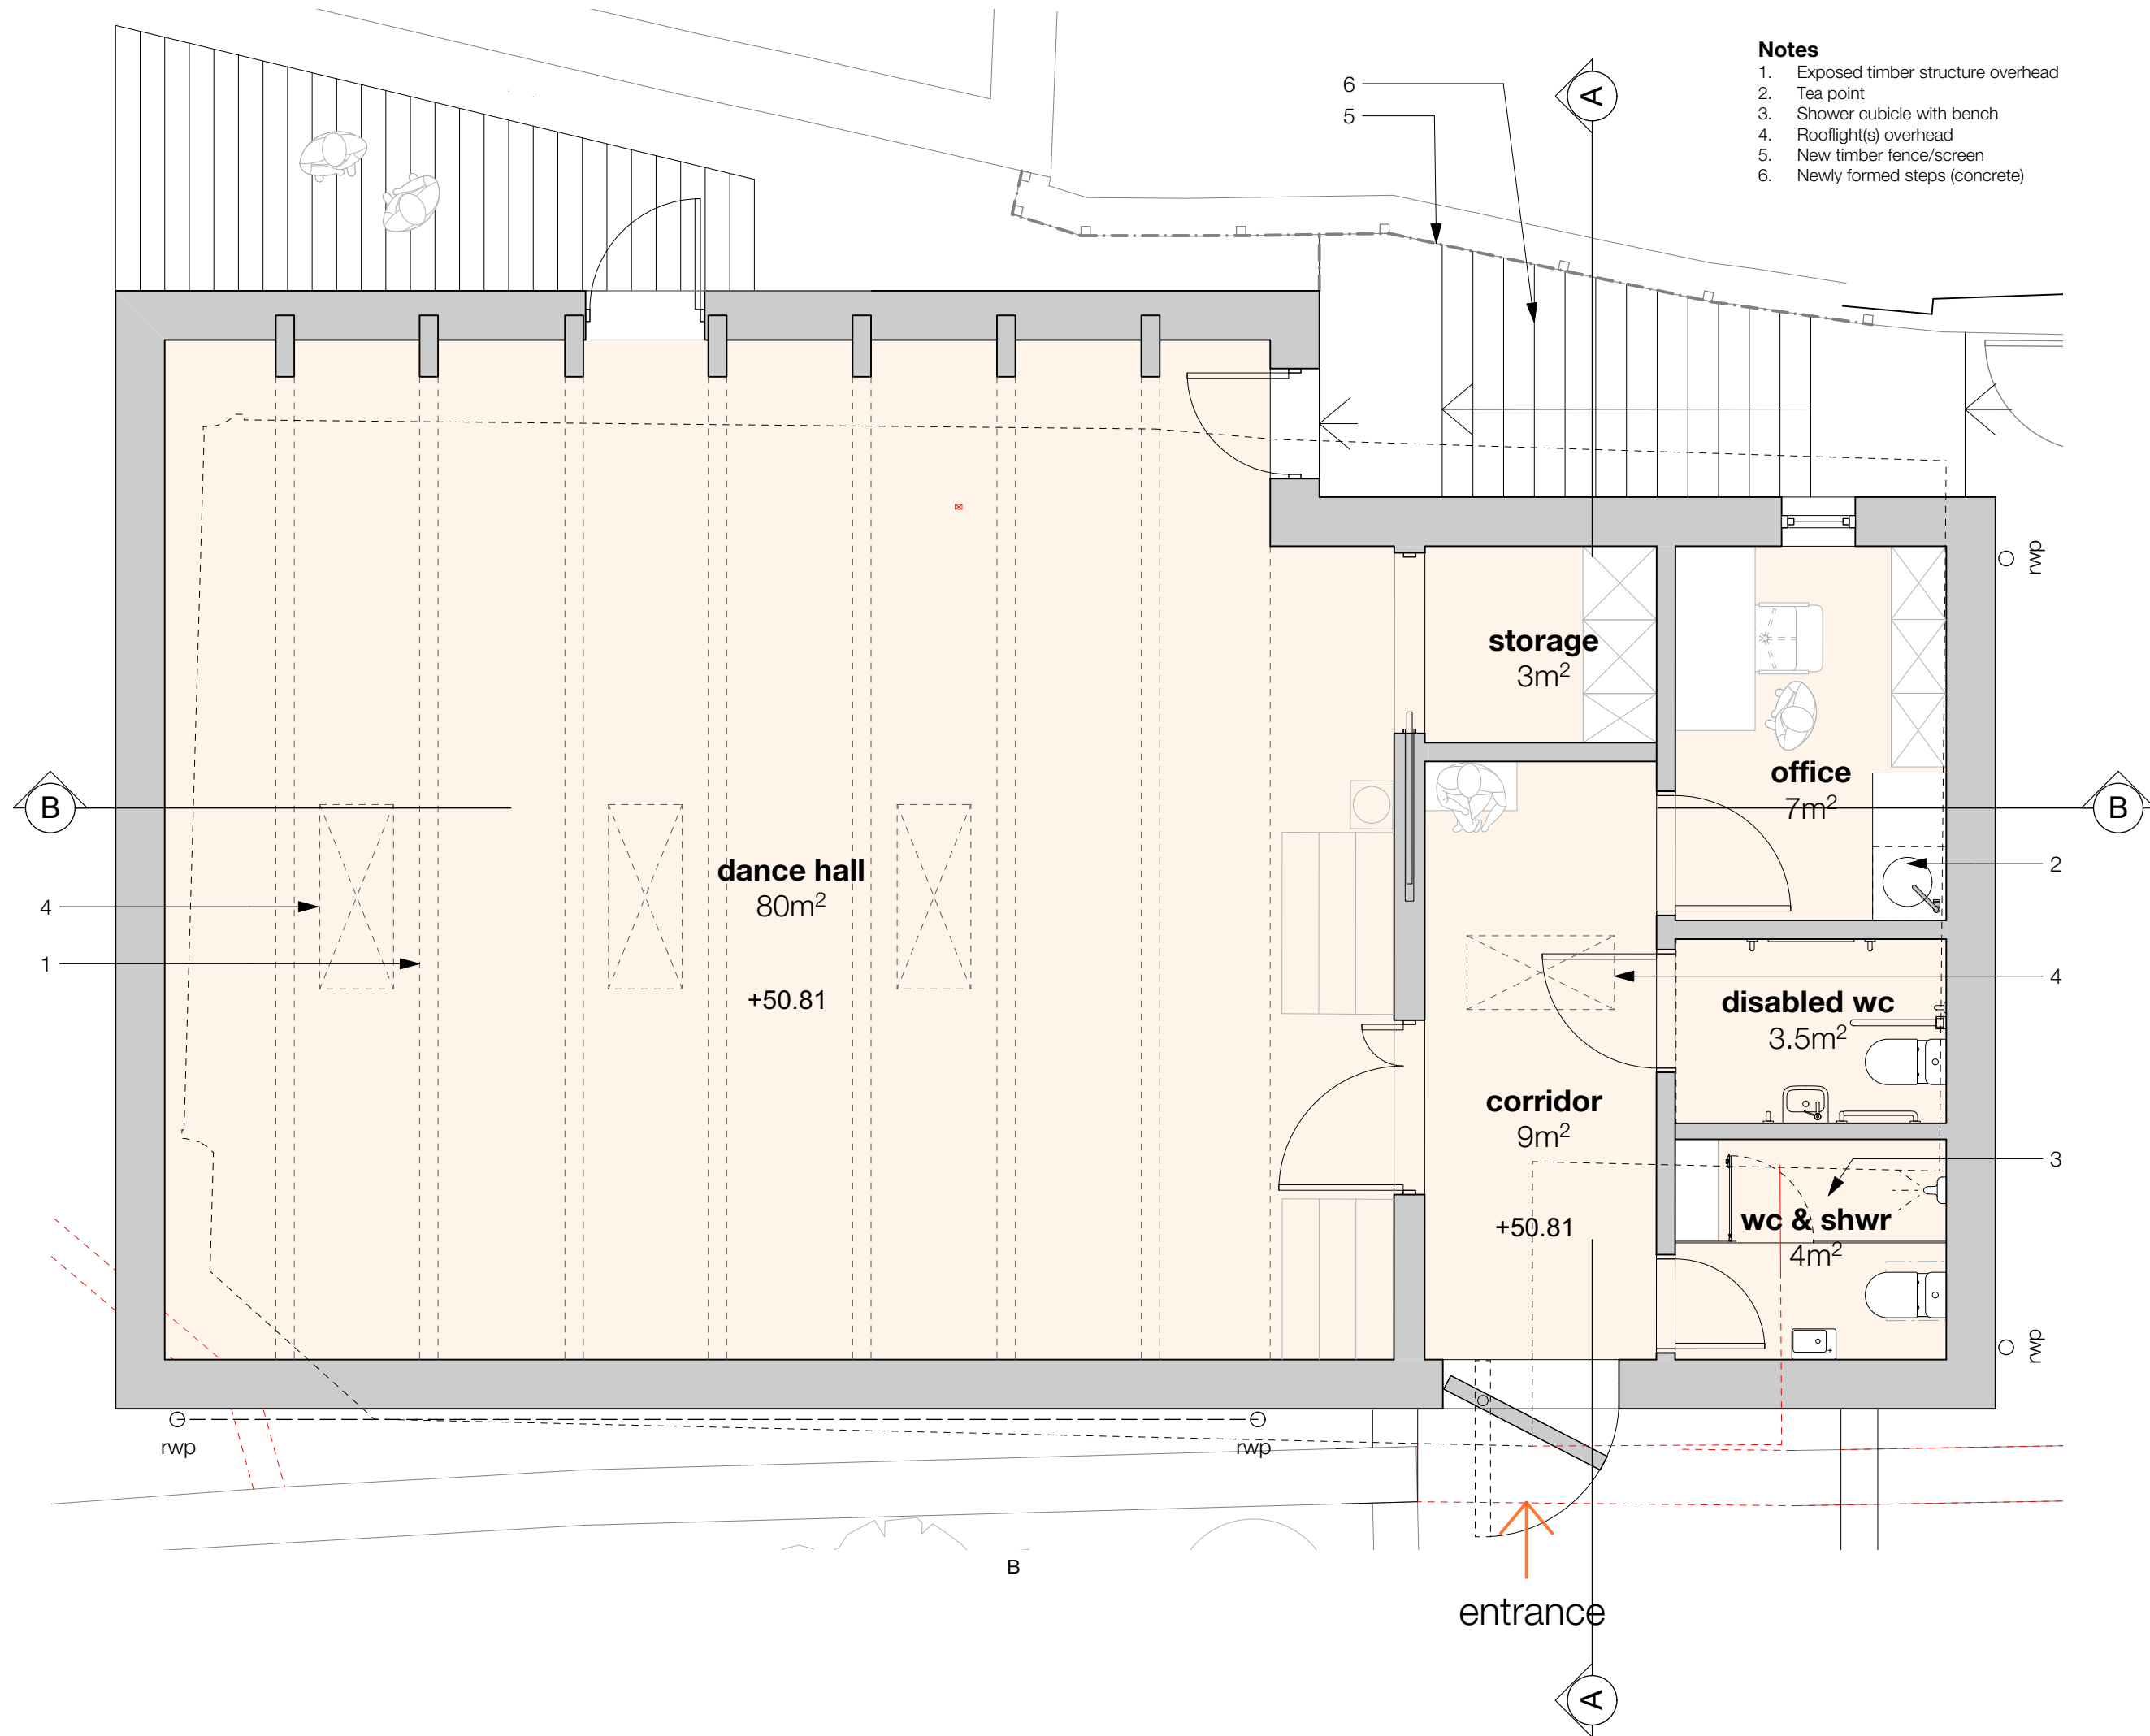

Rev: **A** 14.08.2023 Dance hall rooflights enlarged and reduced from x6 to x3

Issue Planning

Date: **19th July 2023**

Project: **St Michaels Dance Hall
 St Michael on the
 Mount Parish Hall
 BS2 8BE**

Title: **Proposed Ground Floor
 Plan**

Drawn: **BB** Checked: **CM**

Scale: **1:50 at A3**

Drawing: **1278-P-110A**

ASKEW CAVANNA
 architects

14 Backfields Lane,
 Bristol BS2 8QW
 T: 0117 9244606