


The contractor is responsible to ensure that no products are to be utilised that do not comply with relevant British and/or European Standards and/or Codes of Practice, CEH/1 Regulations, Construction regulations, or which are known or suspected at the time of product selection and/or construction to be deleterious to health and safety or to the durability of the work or not in accordance with good building practices.

The contractor is responsible for checking dimensions, tolerances, levels and references. This drawing is to be read in conjunction with all relevant consultants or specialists drawings. Any discrepancy to be notified to CWO and rectified before proceeding with the works on site or shop drawings.

Where an item is covered by drawings to different scales, the larger scale drawing is to be worked to.


This drawing and the copyrights and patents therein are the property of CWO Design Studios and may not be used or reproduced without consent or attribution.

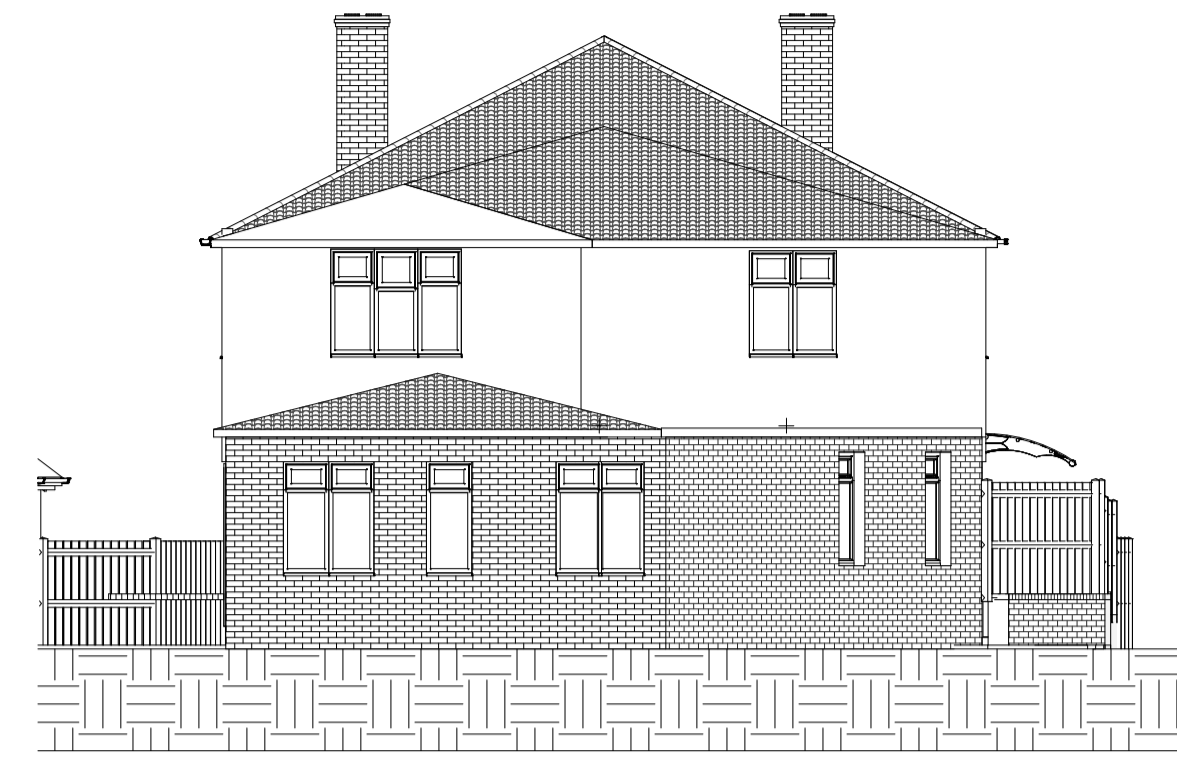


1 BACK SIDE ELEVATION PROPOSED
1 : 100




2 FRONT SIDE ELEVATION PROPOSED
1 : 100

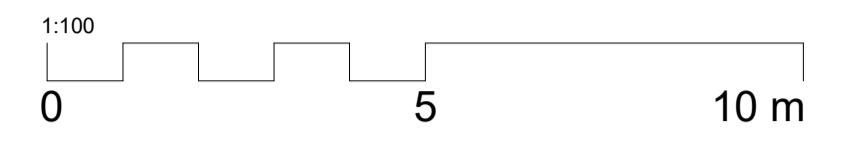

4 RIGHT SIDE ELEVATION PROPOSED
1 : 100

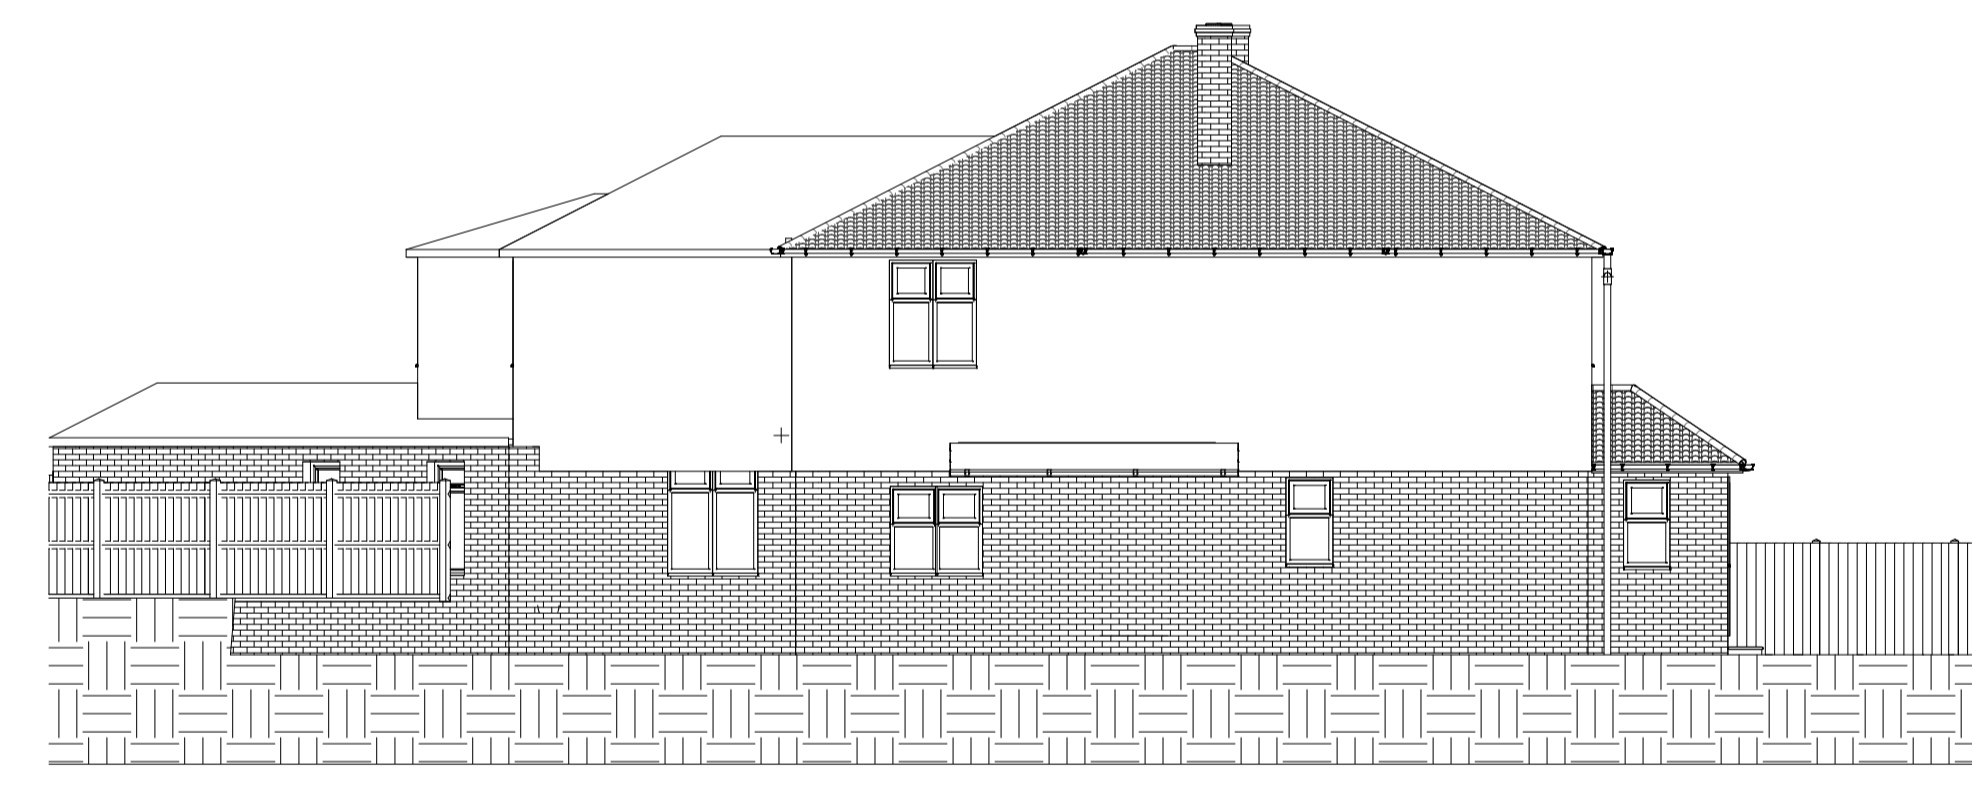

3 LEFT SIDE ELEVATION PROPOSED
1 : 100

Rev	Description	D	C	Date
 253 HOLBURNE ROAD BLACKHEATH LONDON, SE3 3HF email: info@cwodesignstudios.com www.cwodesignstudios.com				
CLIENT PAVILION POINT LIMITED				
ADDRESS 36, Chandos Road Buckingham Buckinghamshire, MK18 1AP				
PROJECT EXISTING HMO EXTENSTION				
TITLE PROPOSED ELEVATIONS				
PURPOSE OF ISSUE PLANNING				
SCALE 1 : 100	D Author	C Checker	DATE 08/06/2028	
JOB NO 231205	DRAWING No PL12		REVISION	