
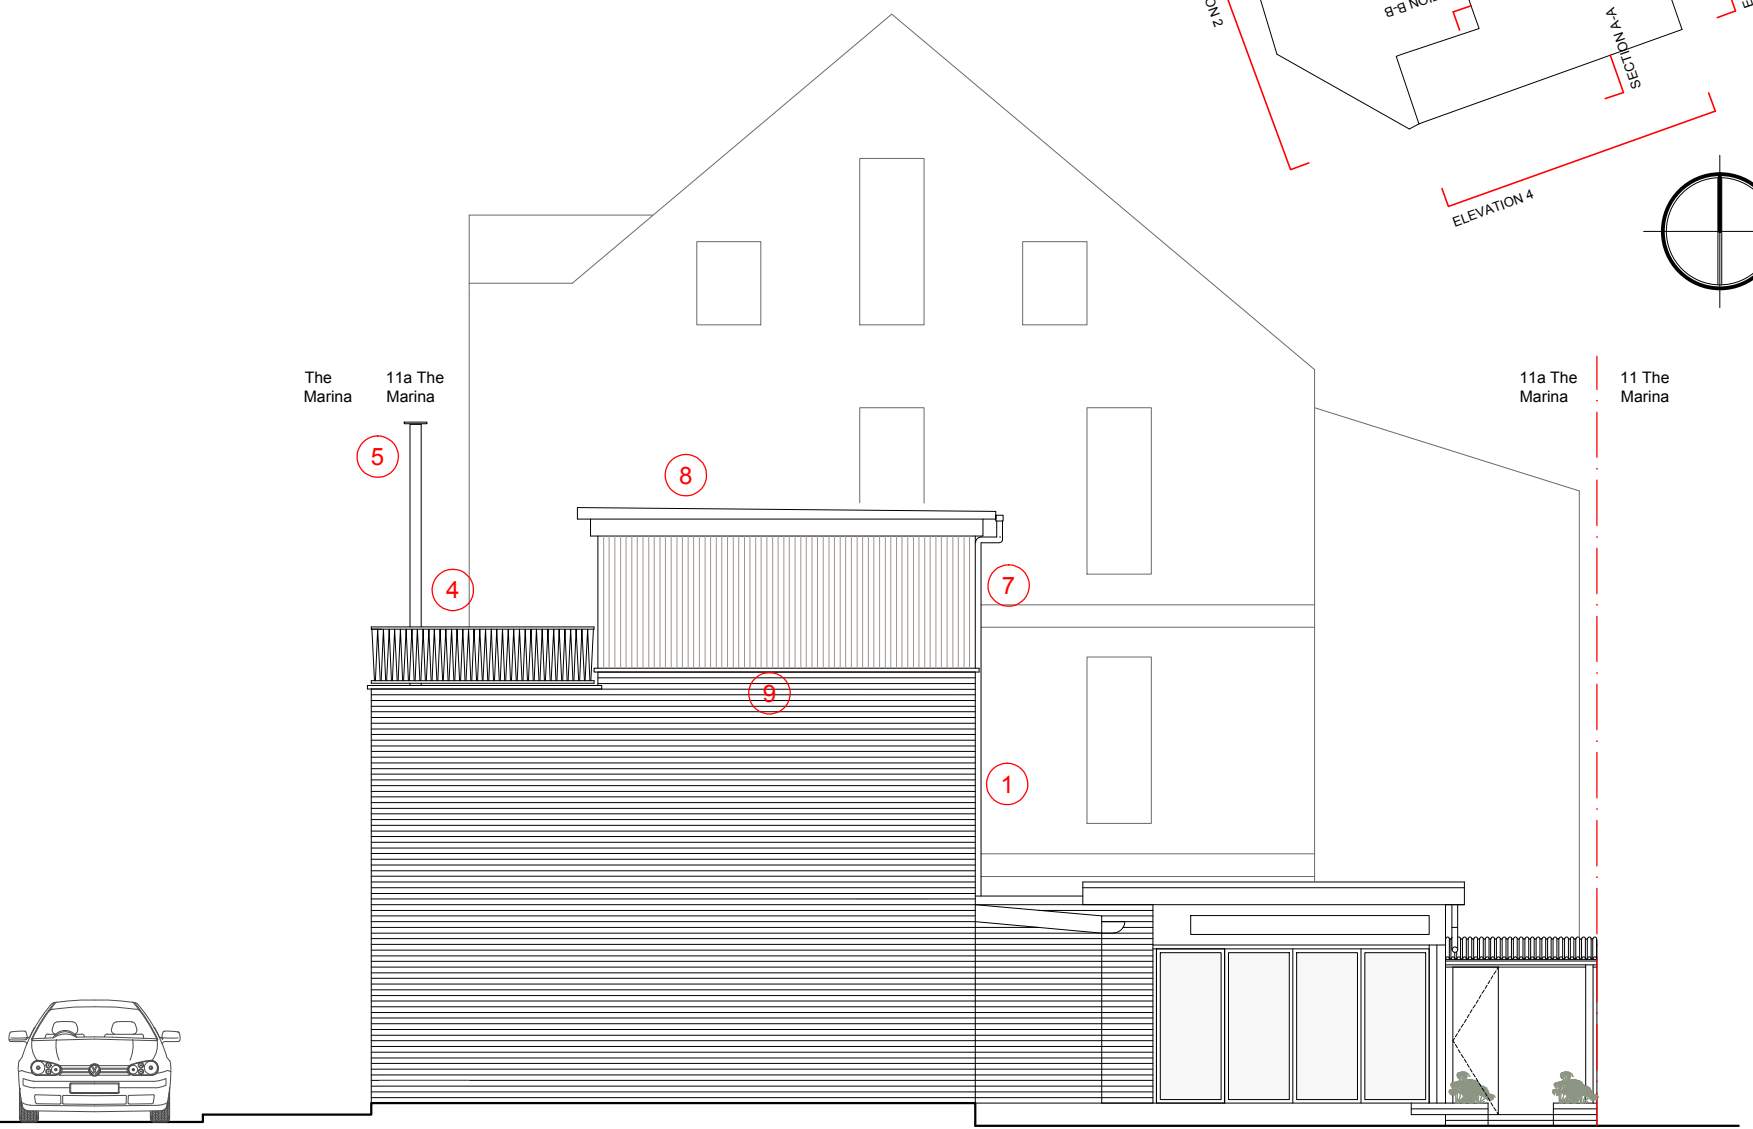
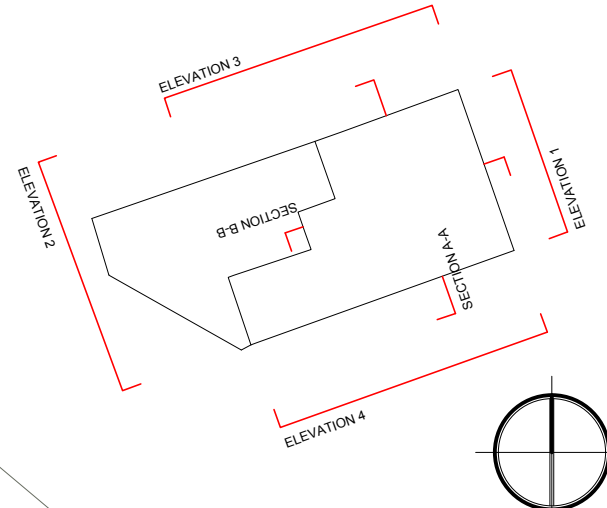


Proposed Side Elevation 3 - North

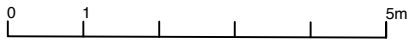


| Drwg. Notes |
|--|
| - The contents of this drawing are Copyright AOI Limited Liability Partnership. - All dimensions to be checked on site. |

| Revision Notes |
|----------------|
| |
| |
| |
| |

| | | | |
|---|--------------------------------|--------------------------------|----------|
| Pascale Colony & Reuben Billingham 11A The Marina Deal, Kent CT14 6NF | | | |
| Job No. | 895 | Scale | 1:100@A3 |
| Drawn by | LC | Revision | / |
| Stage | Planning | Drwg. no. | 031 |
| Date | 08/01/2024 | Proposed Side Elevations 3 & 4 | |
| Title | Proposed Side Elevations 3 & 4 | | |

Proposed Side Elevation 4 - South

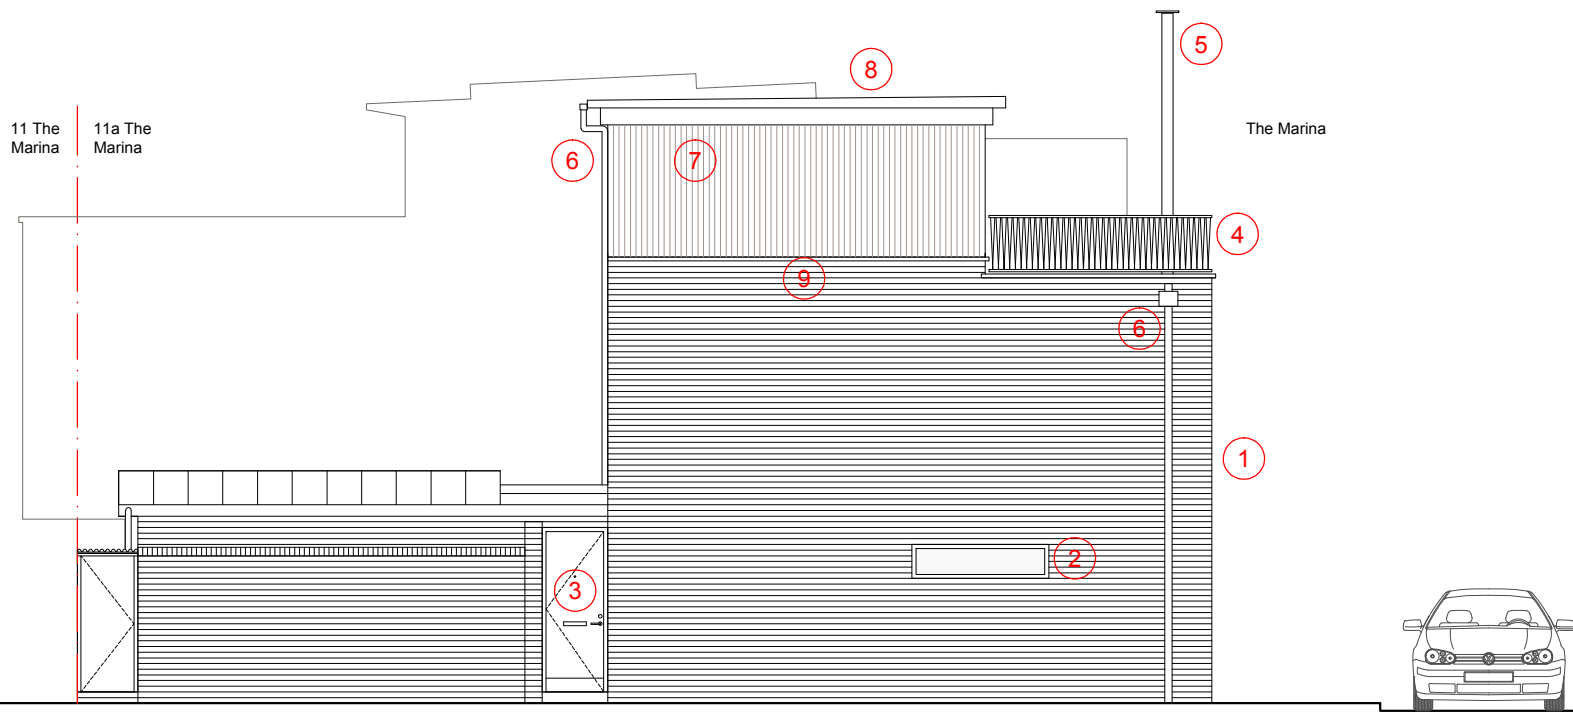

Notes:

1. Existing brick walls
2. New composite, double / triple glazed windows to existing house. Frames in light grey
3. New solid entrance door in light grey
4. Metal balustrade to roof terrace in light grey
5. Log burner flue in stainless steel
6. Plastic RWP products in light grey
7. White corrugated metal to all facades of new second floor
8. White metal capping, soffit and fascia to roof
9. Extended brick wall to match existing, coping stone above

14 Station Point
 121 Sandycroft Road
 Richmond, TW9 2AD
 T: 020 8939 2200
 E: aoi@aoi.uk.com
 W: aoi.uk.com