


Existing Side Elevation 3 - North

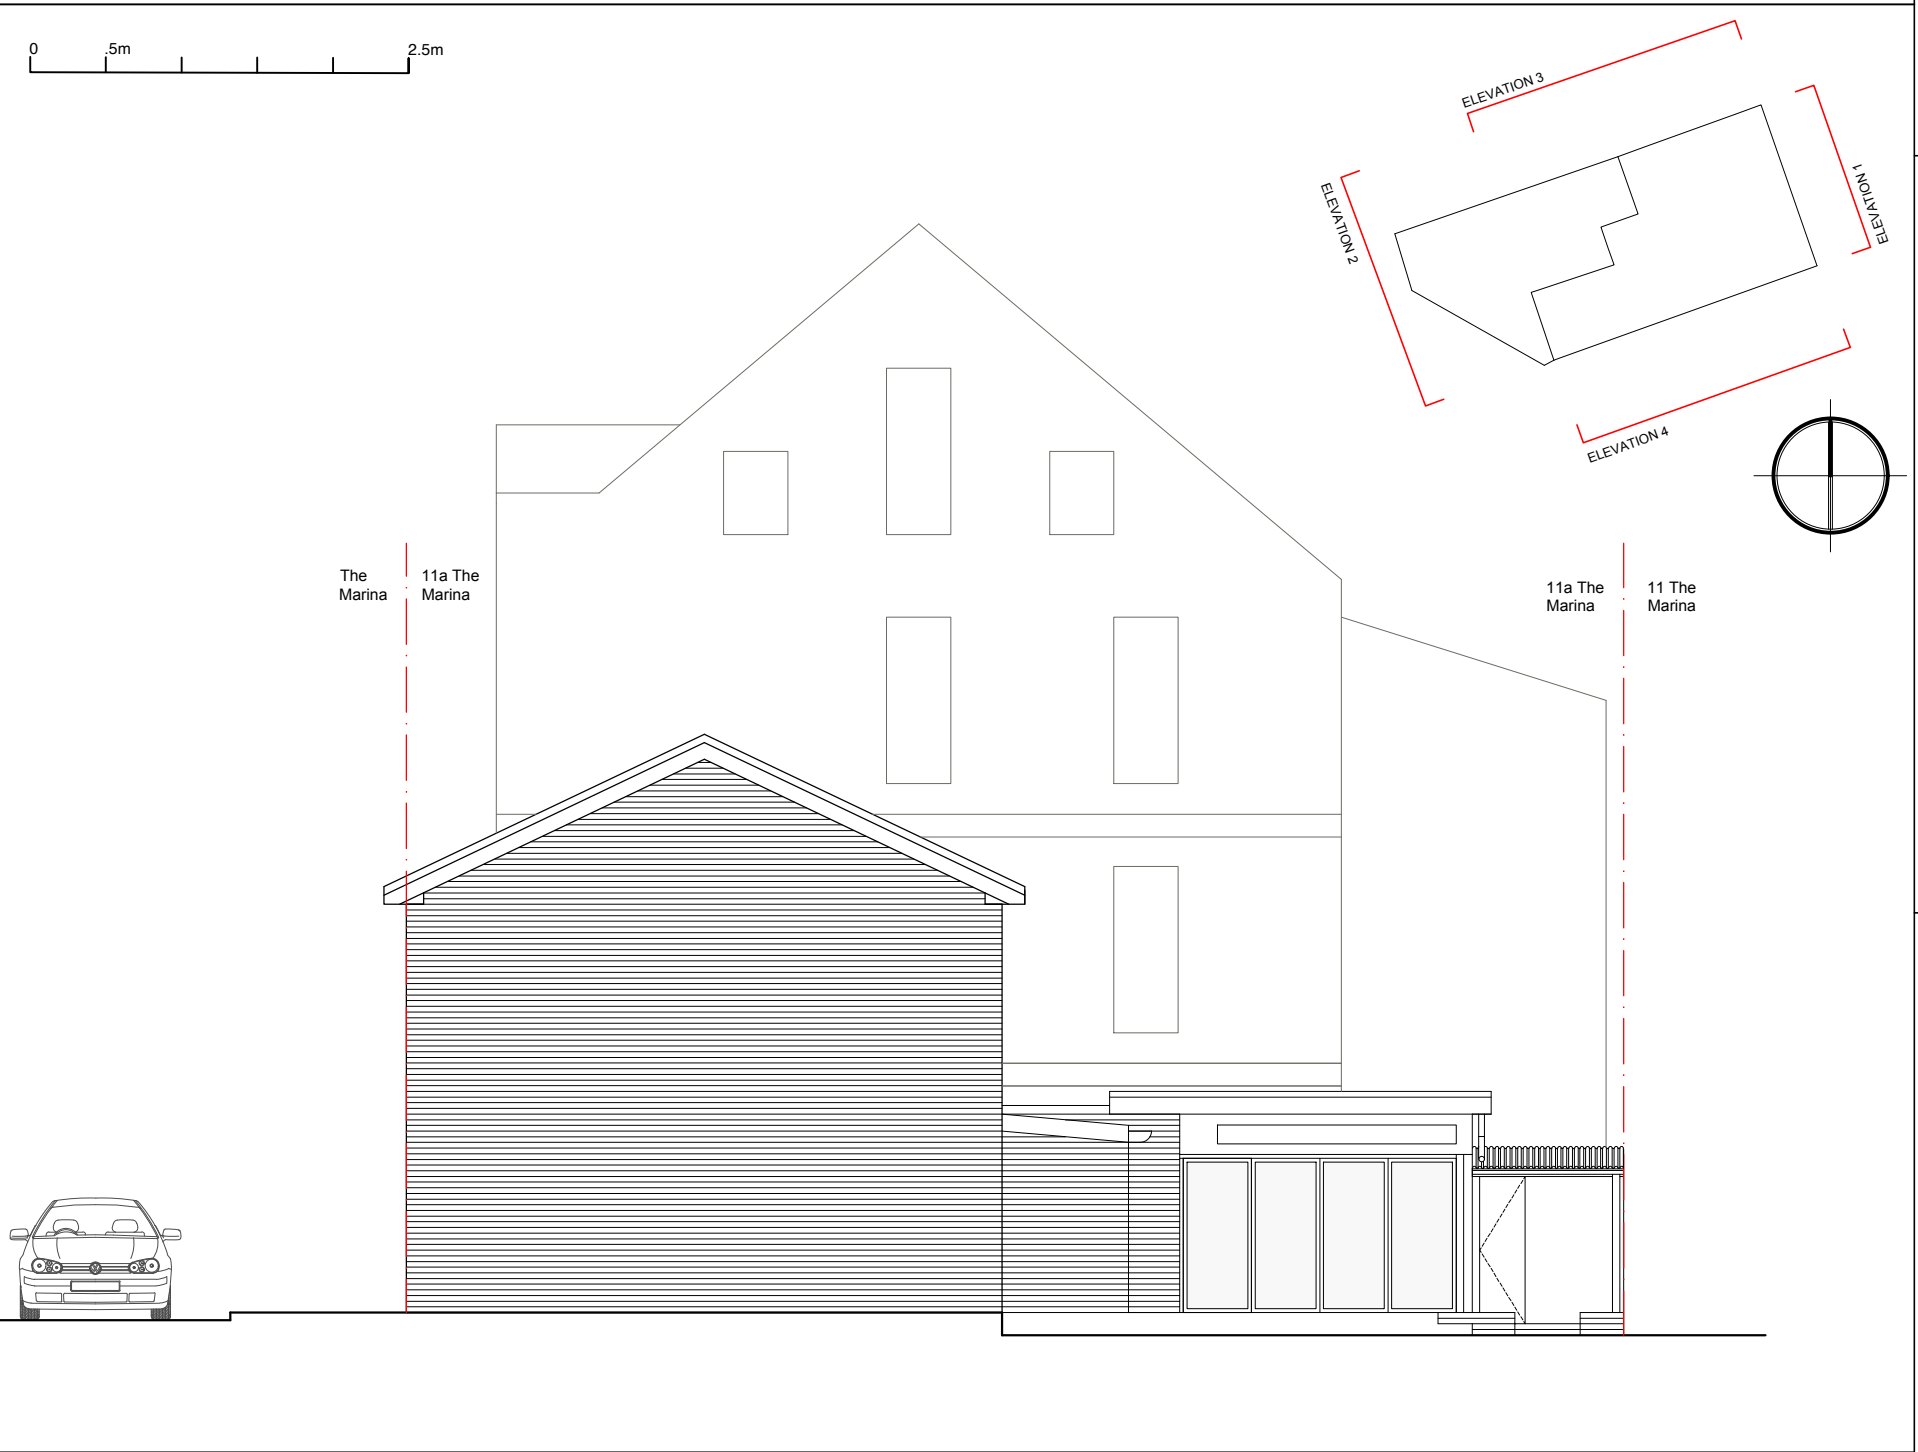

Existing Side Elevation 4 - South



Revision Notes	

**Pascale Colony & Reuben Billingham**  
 11A The Marina  
 Deal, Kent CT14 6NF

Job No.	Drawn by	Stage	Drwg. no.	Revision	Scale
895	LC	Planning	011	/	1:100@A3
Date	09/01/2024				
Title	Existing Side Elevations 3 & 4				

14 Station Point  
 121 Sandycroft Road  
 Richmond, TW9 2AD  
 T: 020 8939 2200  
 E: aoi@aoi.uk.com  
 W: aoi.uk.com

**Drwg. Notes**  
 - The contents of this drawing are Copyright AOI Limited Liability Partnership.  
 - All dimensions to be checked on site.