


Block Plan - Creasy

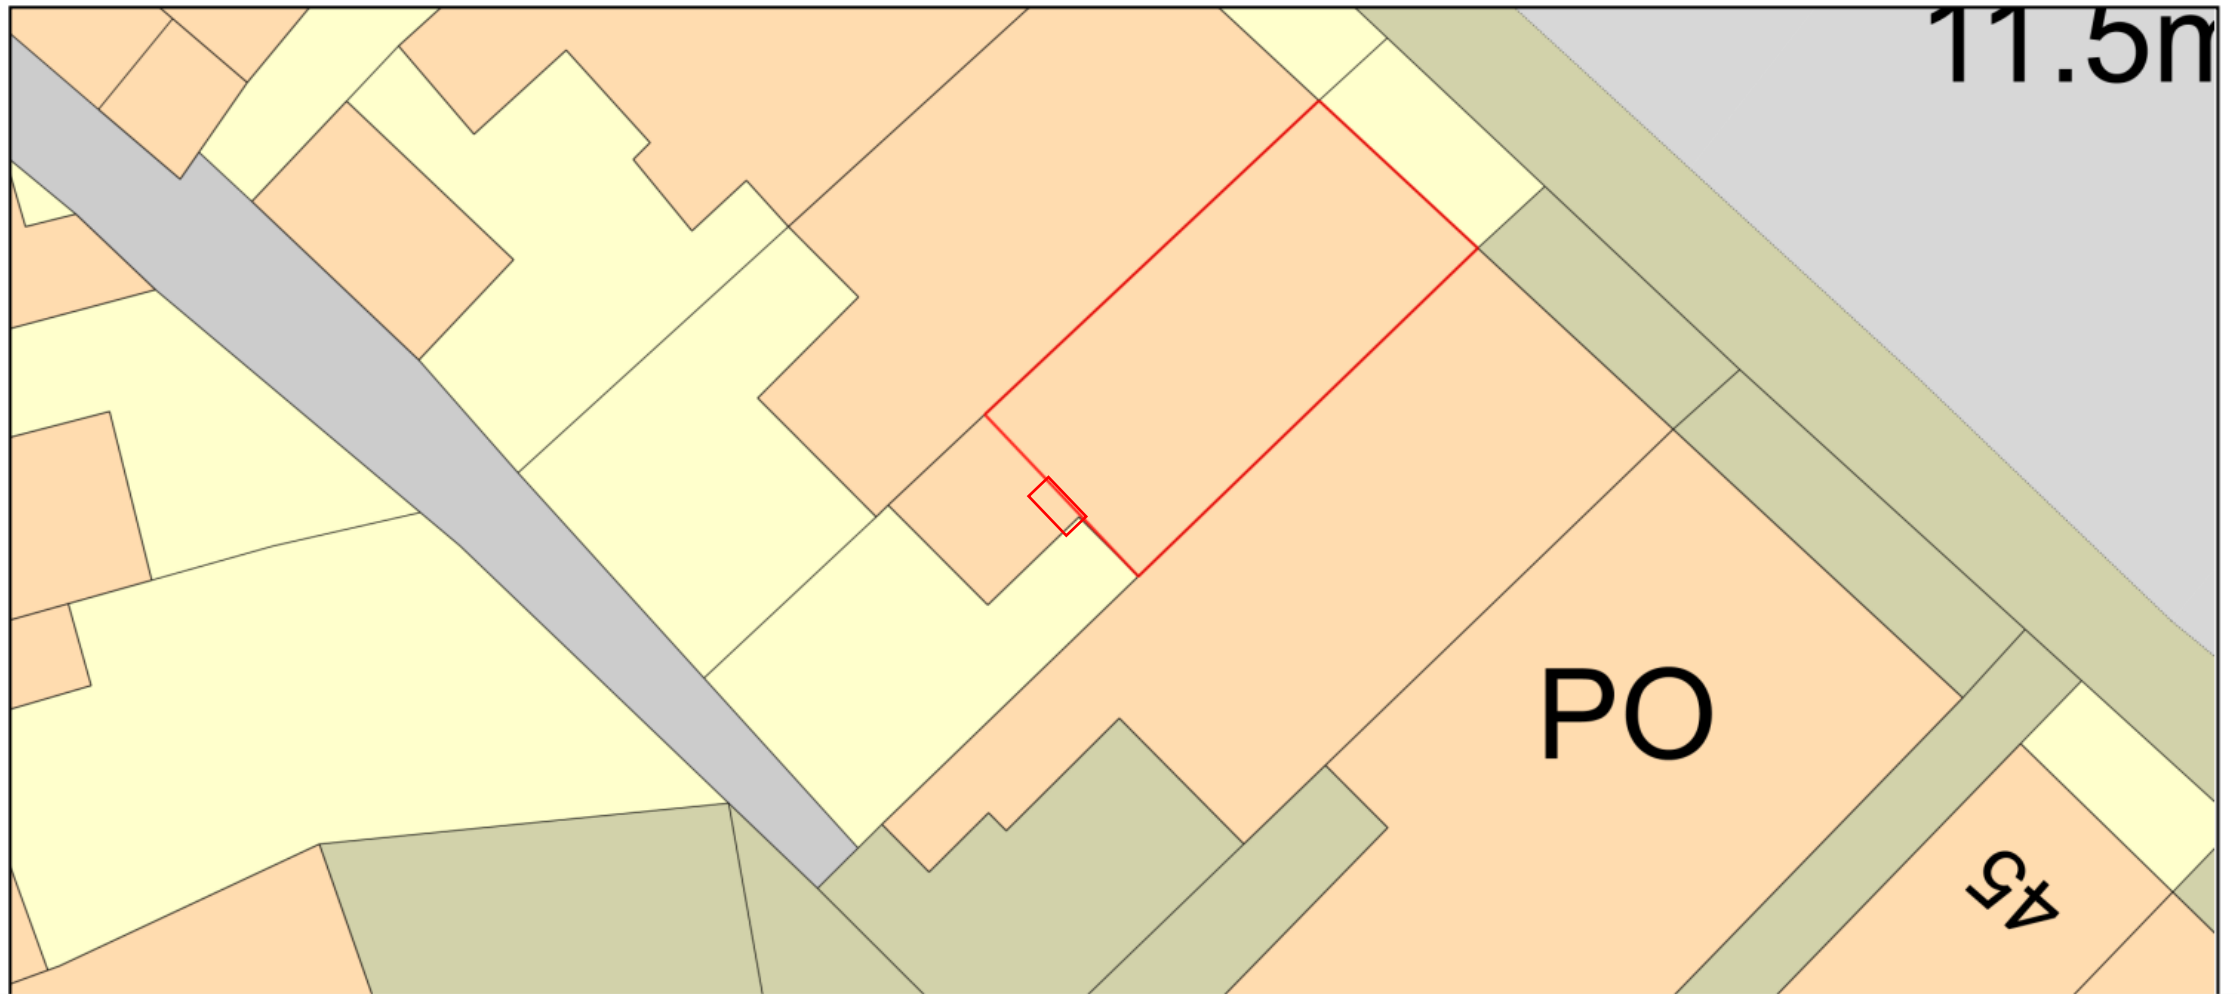

41 High Street, Southwold. Proposed site of balcony