

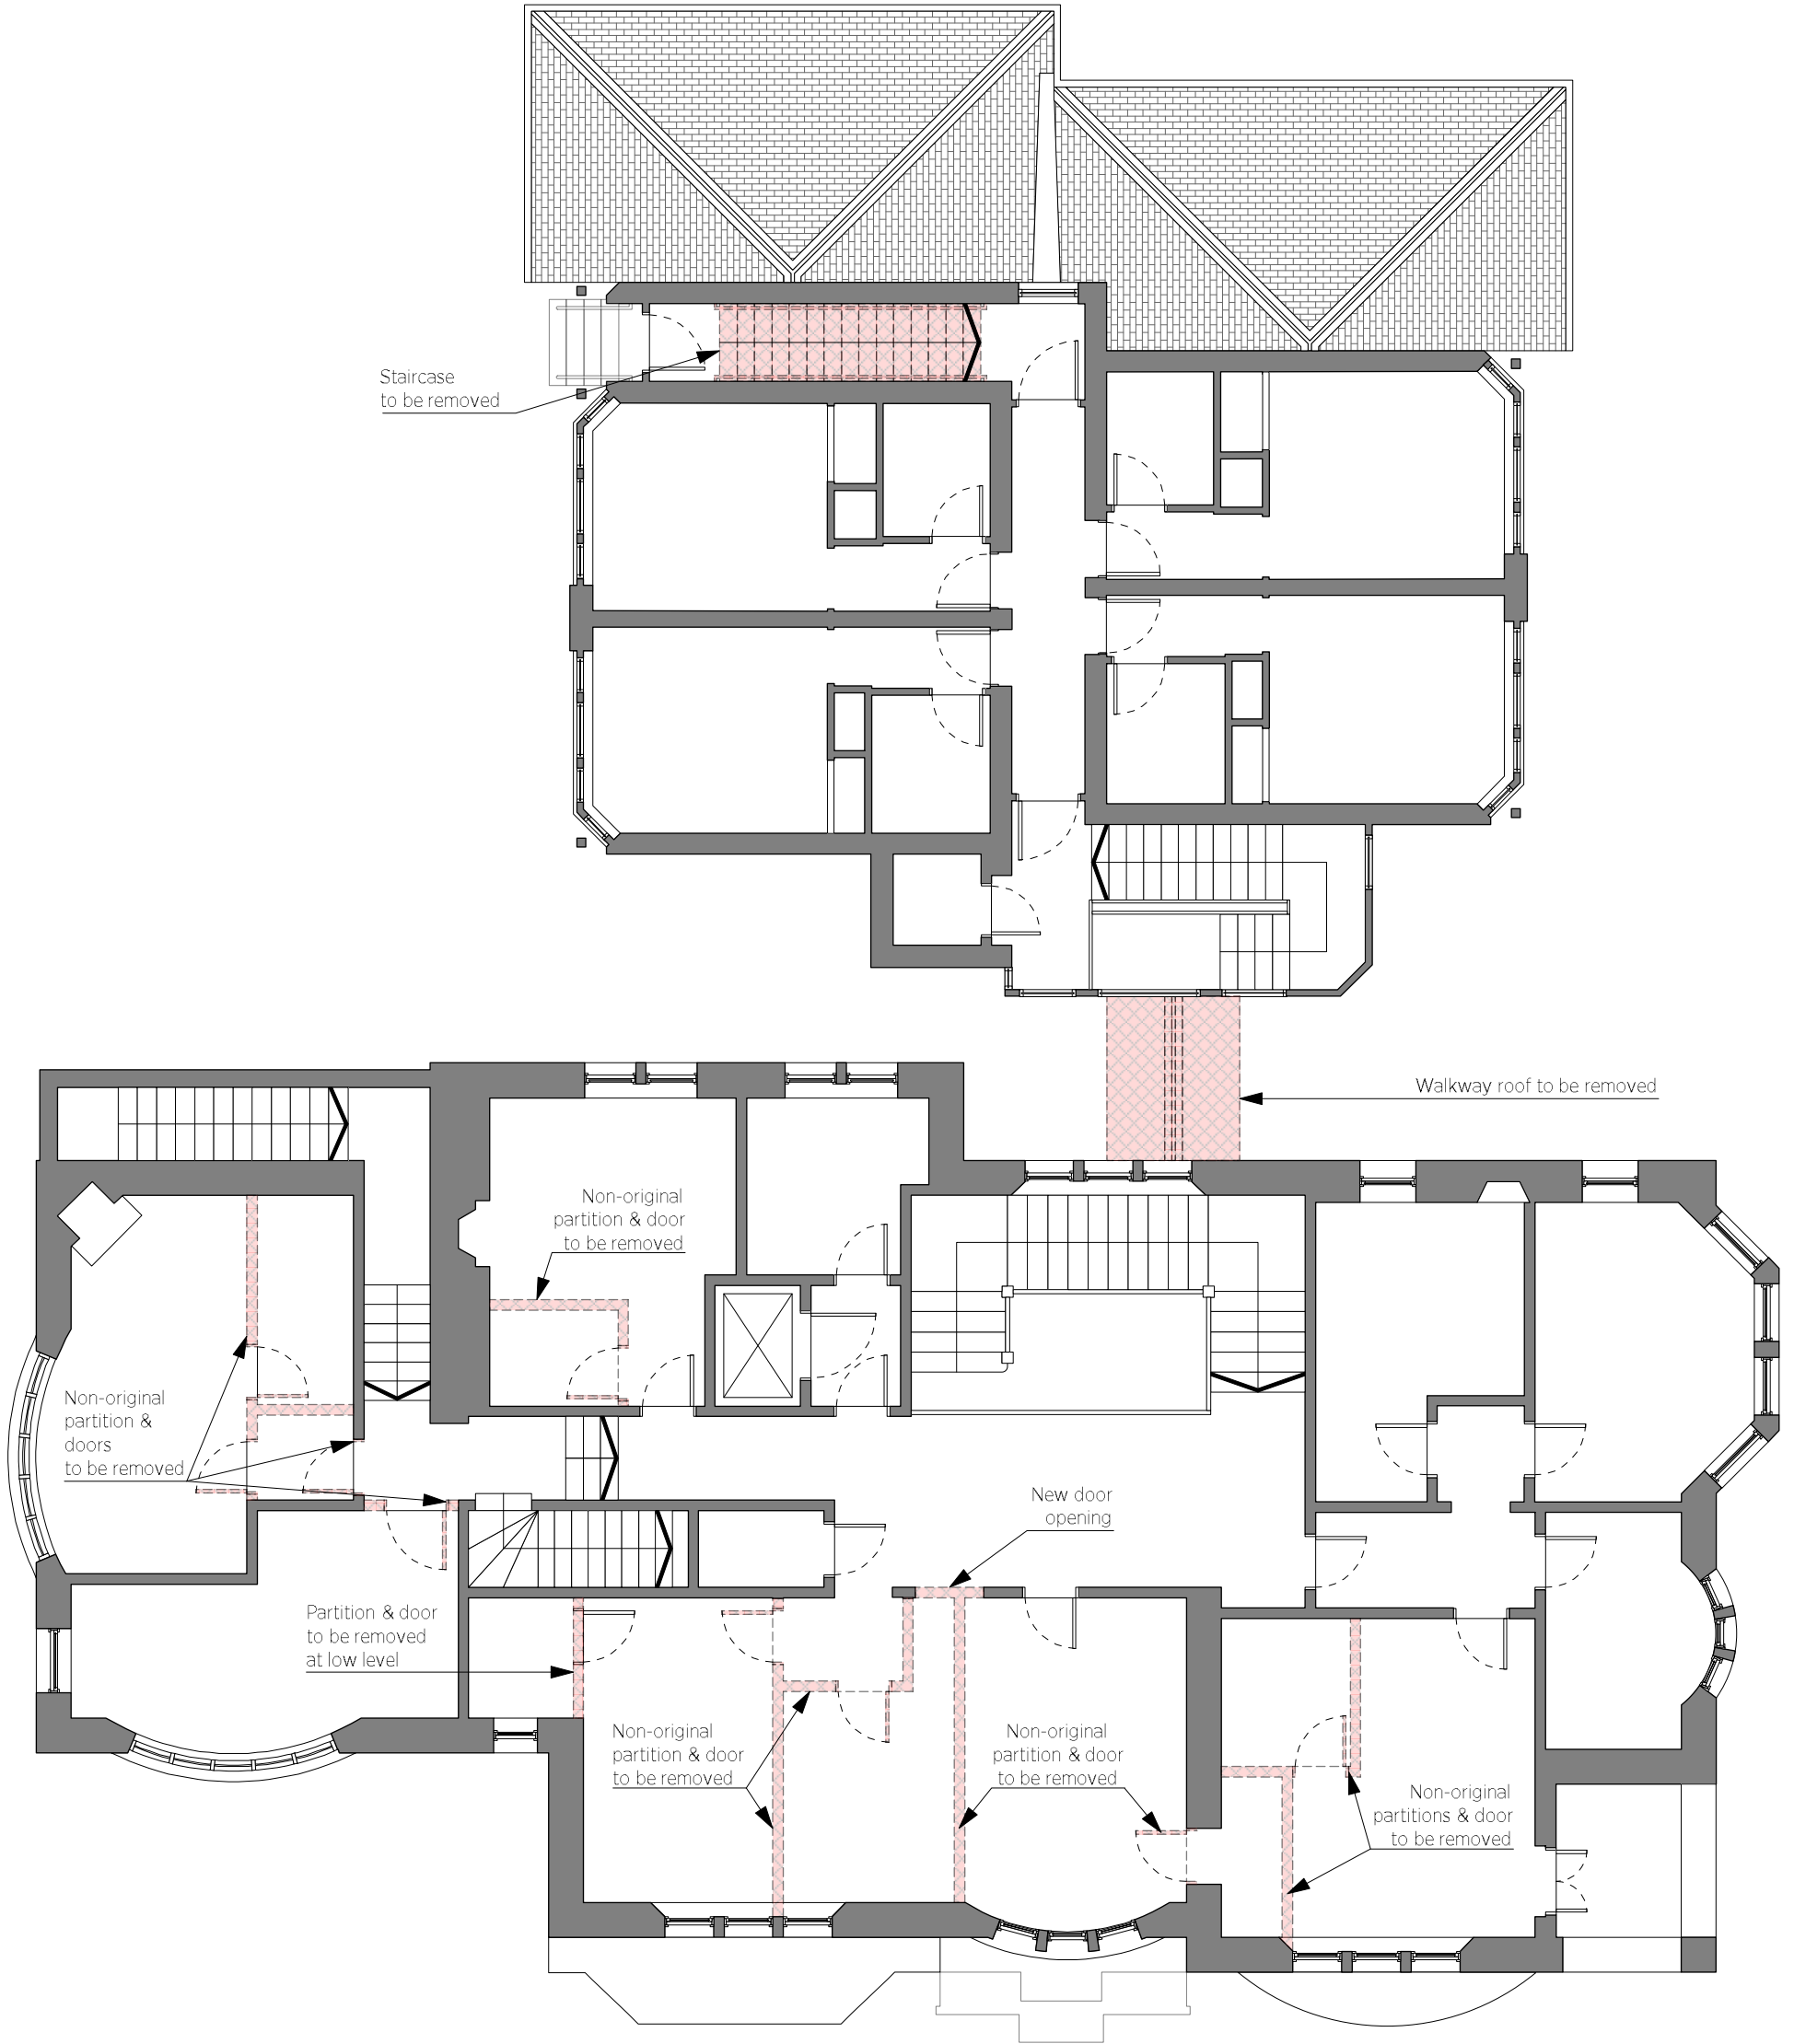


Do not scale from drawing. Use figured dimensions only.  
 All dimensions to be checked on site by the contractor and any discrepancies to be notified to the architect prior to works being carried out.  
 Drawing is copyright of NVDC Architects Ltd.

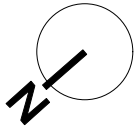

First Floor Proposed Dntakings, 1:100

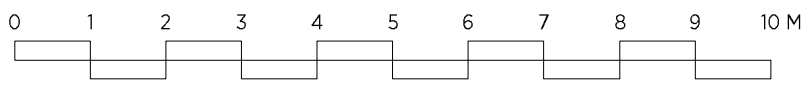

Revision:		<b>PLANNING</b>	
Project:	83 Langside Drive, Glasgow	Job No:	NV0594
Client:	-	Scale:	1:100 @A3
Title:	Proposed 1F Dntakings	Drawn:	CT
Dwg. No:	L(18)101	Date:	07.12.23
		<b>NVDC</b> ARCHITECTS Bradbury House 10 High Craighall Glasgow, G4 9UD 0141 959 8752 enquiries@nvdc.co.uk www.nvdc.co.uk	