


Do not scale from drawing. Use figured dimension only.  
All dimensions to be checked on site by the contractor and any discrepancies to be notified to the architect prior to works being carried out.  
Drawing is copyright of NVDC Architects Ltd.



Location Plan, 1:1000

 Line of Site Boundary

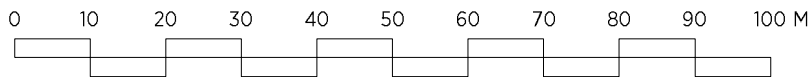

Revision:

**PLANNING**

Project: 83 Langside Drive, Glasgow

Job No: NV0594

Client: -

Scale: 1:1000 @A4

Title: Location Plan

Drawn: RPA

Dwg. No: E(0)001

Date: 22.02.23

Bradbury House  
10 High Craighall  
Glasgow, G4 9UD

**NVDC**  
ARCHITECTS

0141 959 8752  
enquiries@nvdc.co.uk  
www.nvdc.co.uk