

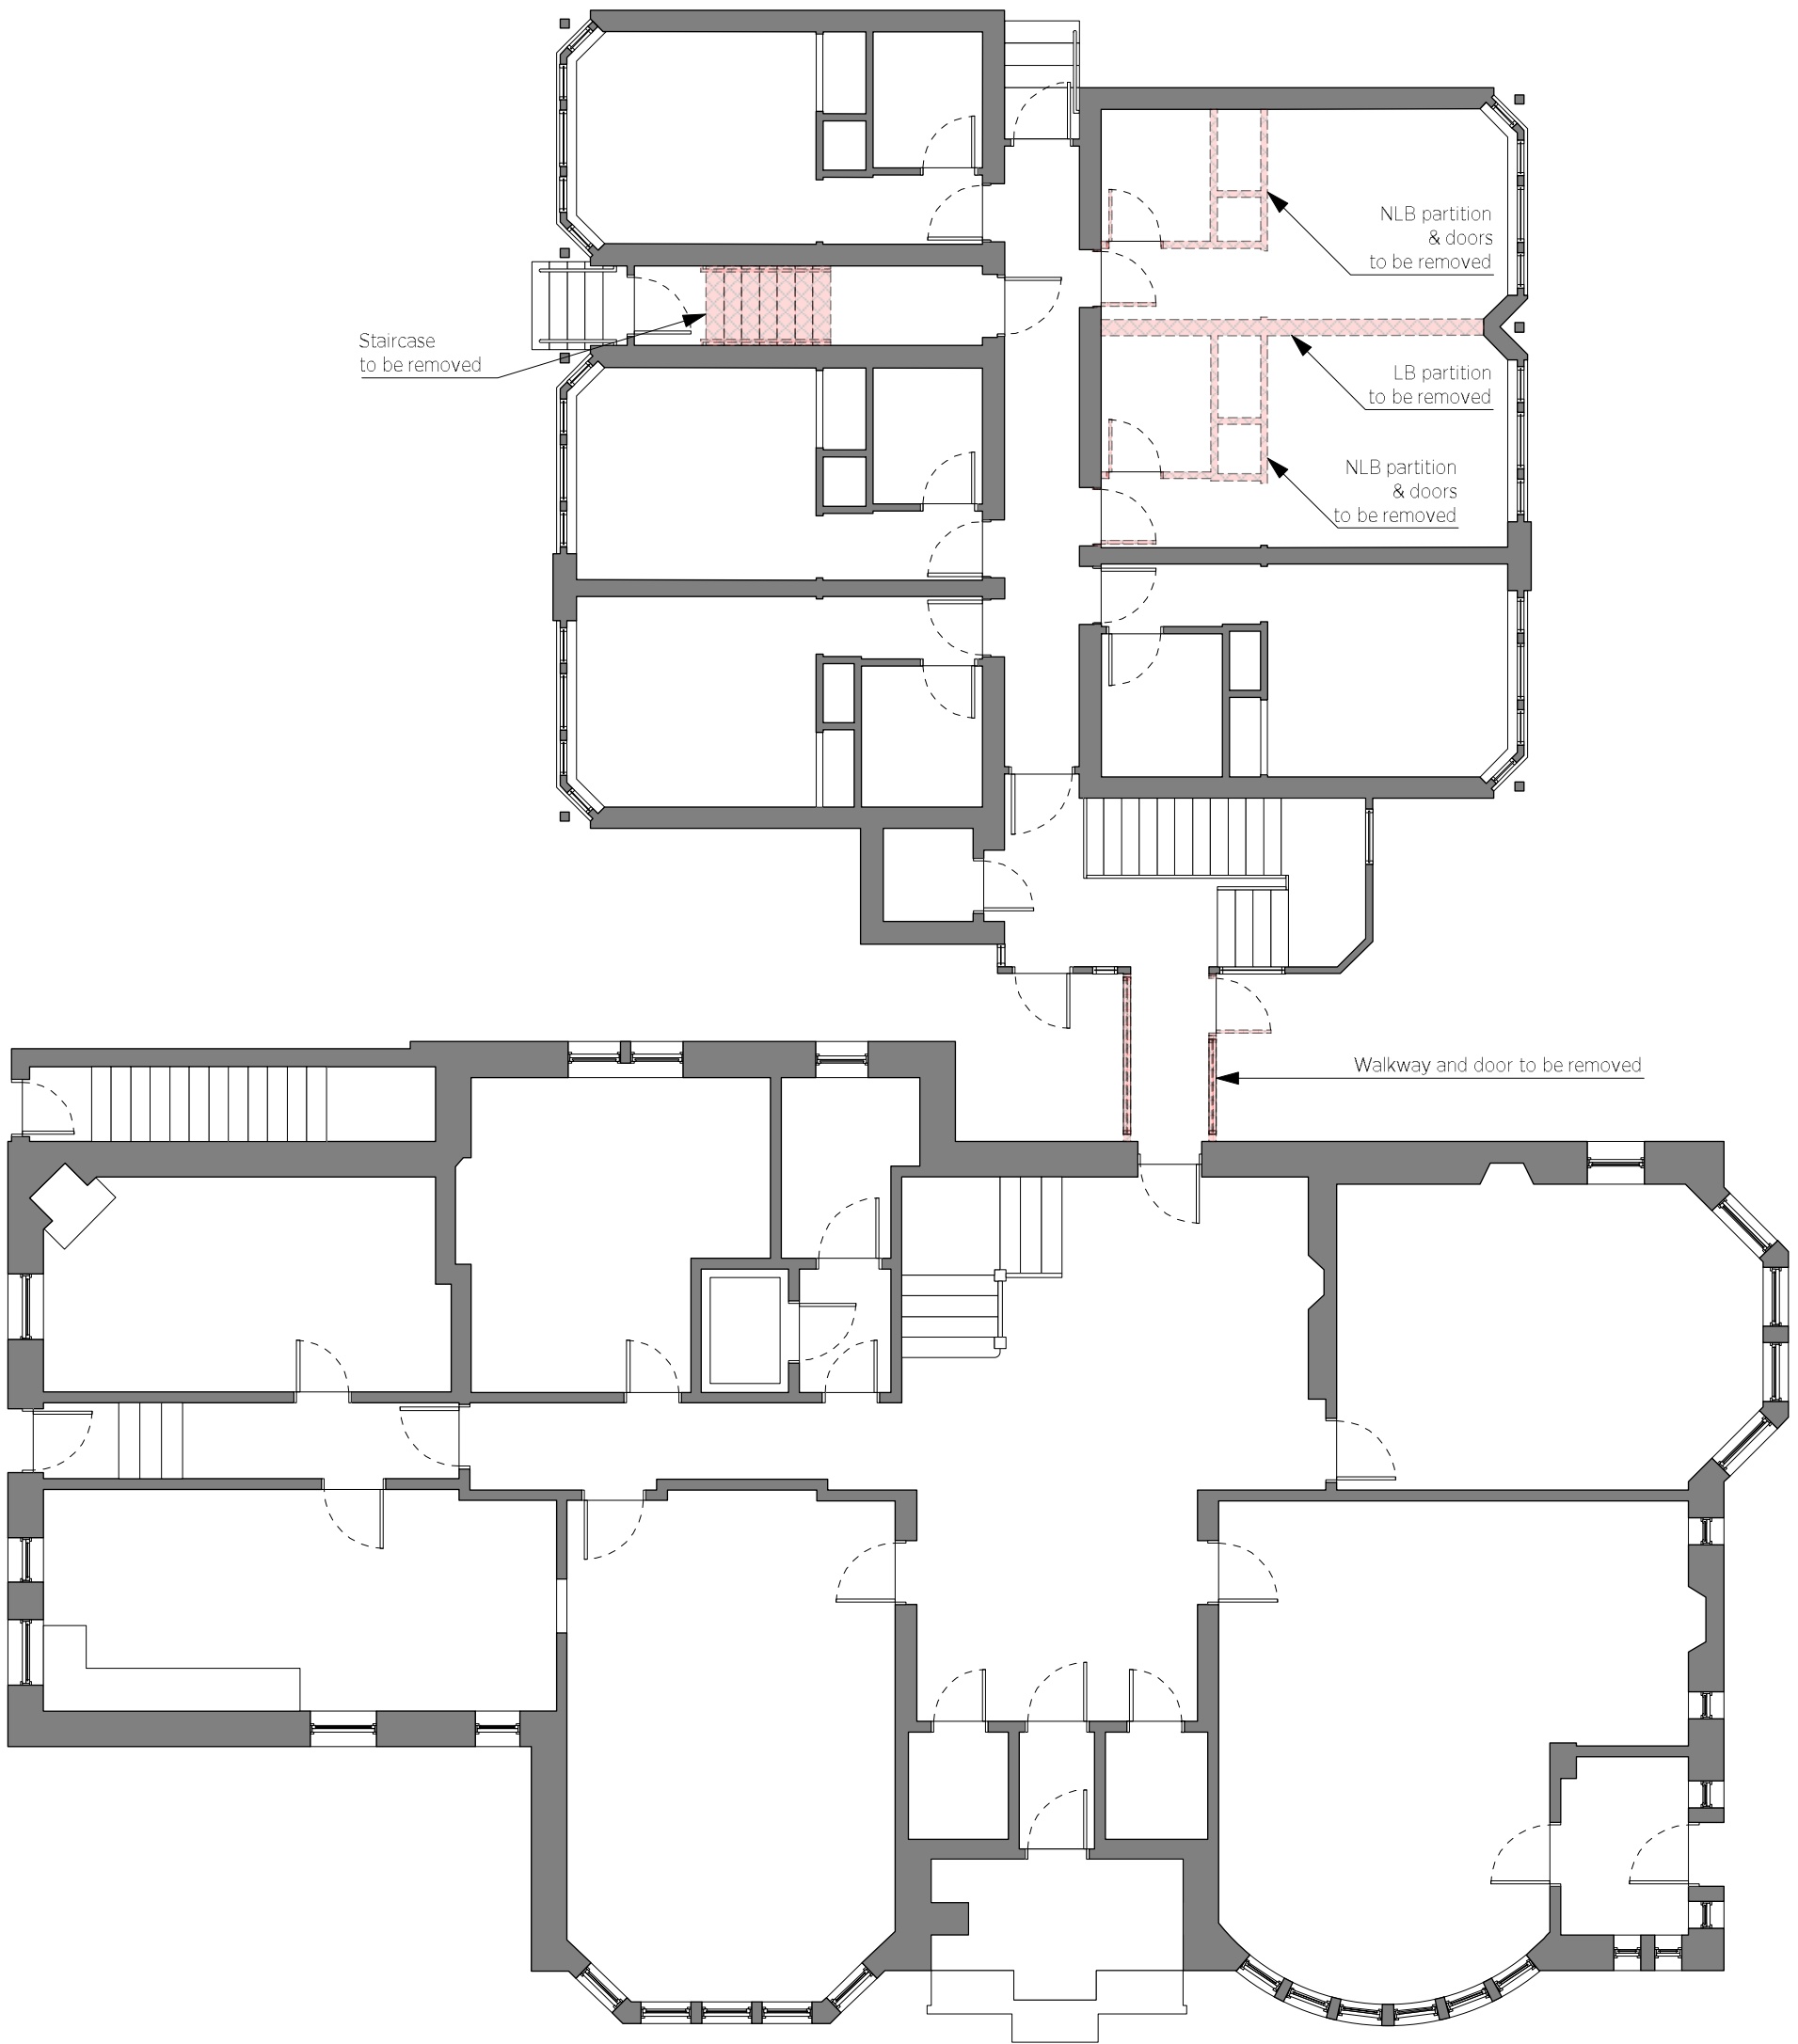


Do not scale from drawing. Use figured dimensions only.
All dimensions to be checked on site by the contractor and any discrepancies to be notified to the architect prior to works being carried out.
Drawing is copyright of NVDC Architects Ltd.

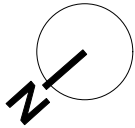

Ground Floor Proposed Downtakings. 1:100

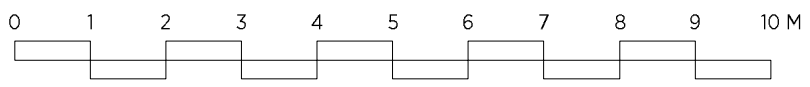

Revision:		PLANNING	
Project:	83 Langside Drive, Glasgow	Job No:	NV0594
Client:	-	Scale:	1:100 @A3
Title:	Proposed GF Downtakings	Drawn:	CT
Dwg. No:	L(18)100	Date:	07.12.23
		Bradbury House 10 High Craighall Glasgow, G4 9UD	NVDC ARCHITECTS 0141 959 8752 enquiries@nvdc.co.uk www.nvdc.co.uk