



Preservation Windows  
6 Telford Place  
Lenziemill  
Cumbernauld  
G67 2NH

Flat 2/1, 9 Prince's Terrace,  
Glasgow  
G12 9JP






**Preservation Windows**  
6 Telford Place  
Lenziemill  
Cumbernauld  
G67 2NH


**CLIENT**  
Stewart Dickson

**PROJECT**  
2/1, 9 Prince's Terrace,  
Glasgow  
G12 9JP


**ISSUE**  
06/12/2023  
**DRAWN BY**  
Maddie McCartney

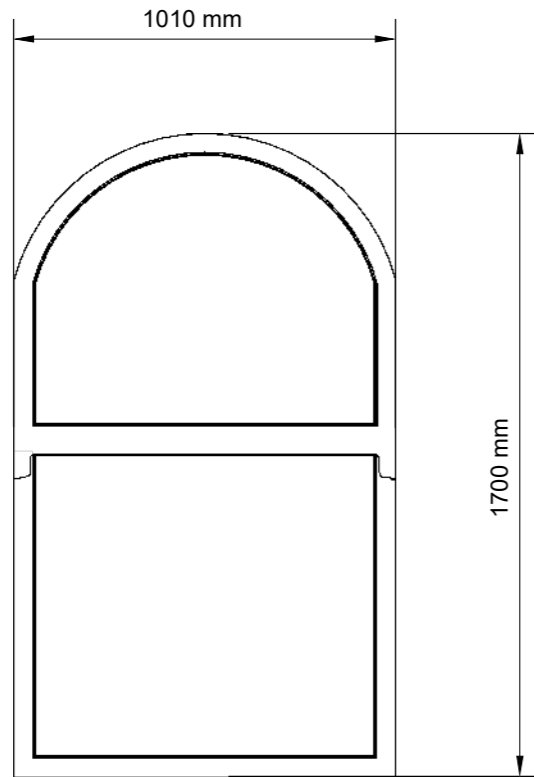

Reference: A

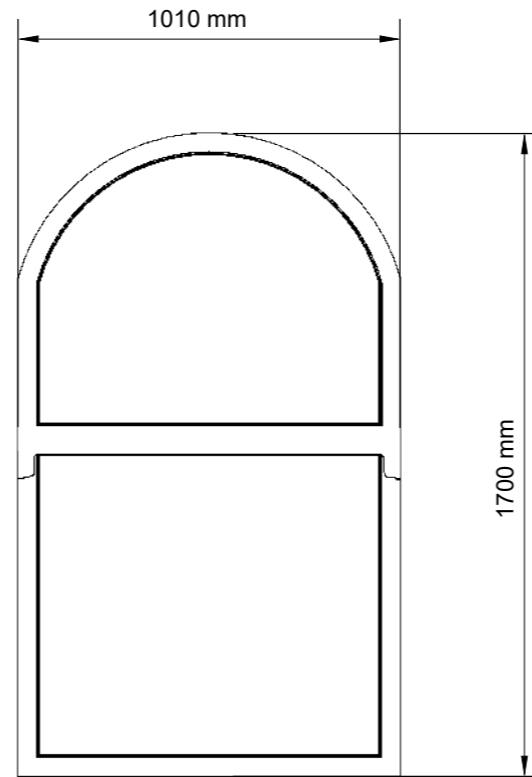

Reference: B

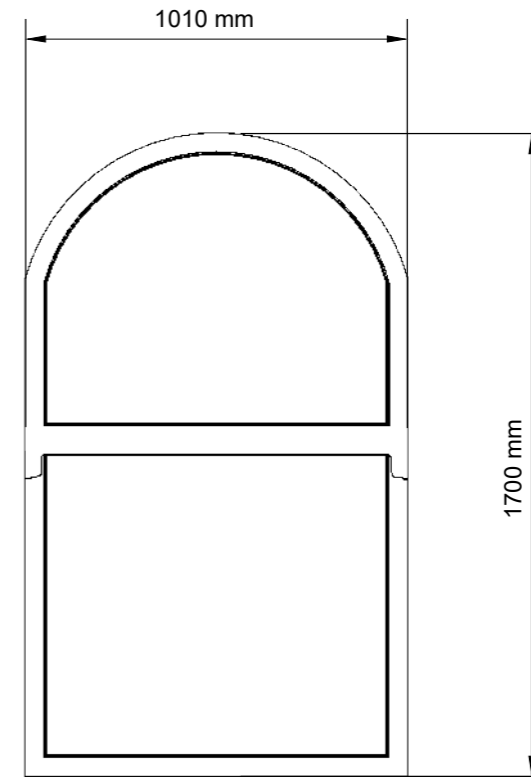

Reference: C

Exterior of windows will be painted to match existing finish.

All windows will be fitted with a 4/12/4 low E gas filled unit to achieve a 'U' value of 1.4.




scale 1:20 @ A3


Windows will be manufactured in traditional ropes & weights, NOT spiral balances.

**Front  
Elevation**

**A.01**

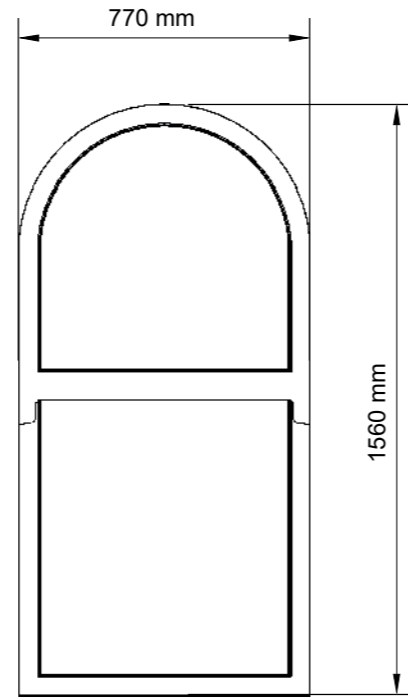


Reference: D

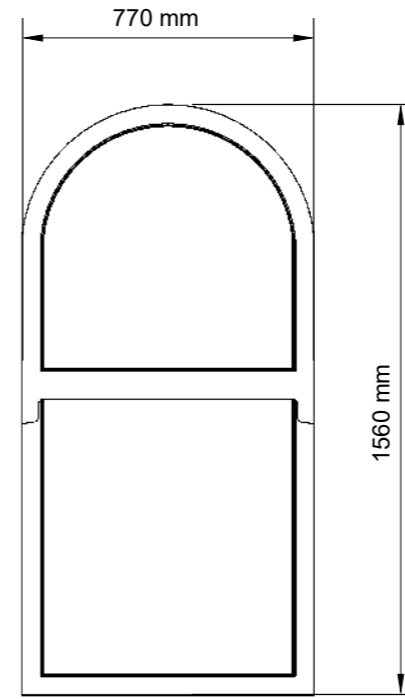

Reference: D

Exterior of windows will be painted to match existing finish.

All windows will be fitted with a 4/12/4 low E gas filled unit to achieve a 'U' value of 1.4.

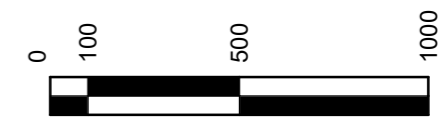

scale 1:20 @ A3

Windows will be manufactured in traditional ropes & weights, NOT spiral balances.



**Preservation Windows**  
6 Telford Place  
Lenziemill  
Cumbernauld  
G67 2NH

**CLIENT**  
Stewart Dickson

**PROJECT**  
2/1, 9 Prince's Terrace,  
Glasgow  
G12 9JP

**ISSUE**  
06/12/2023  
**DRAWN BY**  
Maddie McCartney

**Rear  
Elevation**

**A.02**