

LOCATION PLAN 1:1250 / PROPOSED ADDITIONS AND ALTERATIONS TO 12 NORTHBOURNE AVENUE / PLUS NEW DWELLING LP1


MapServe®



© Crown copyright 2023 Ordnance Survey 100053143



BLOCK PLAN 1:500 AS PROPOSED

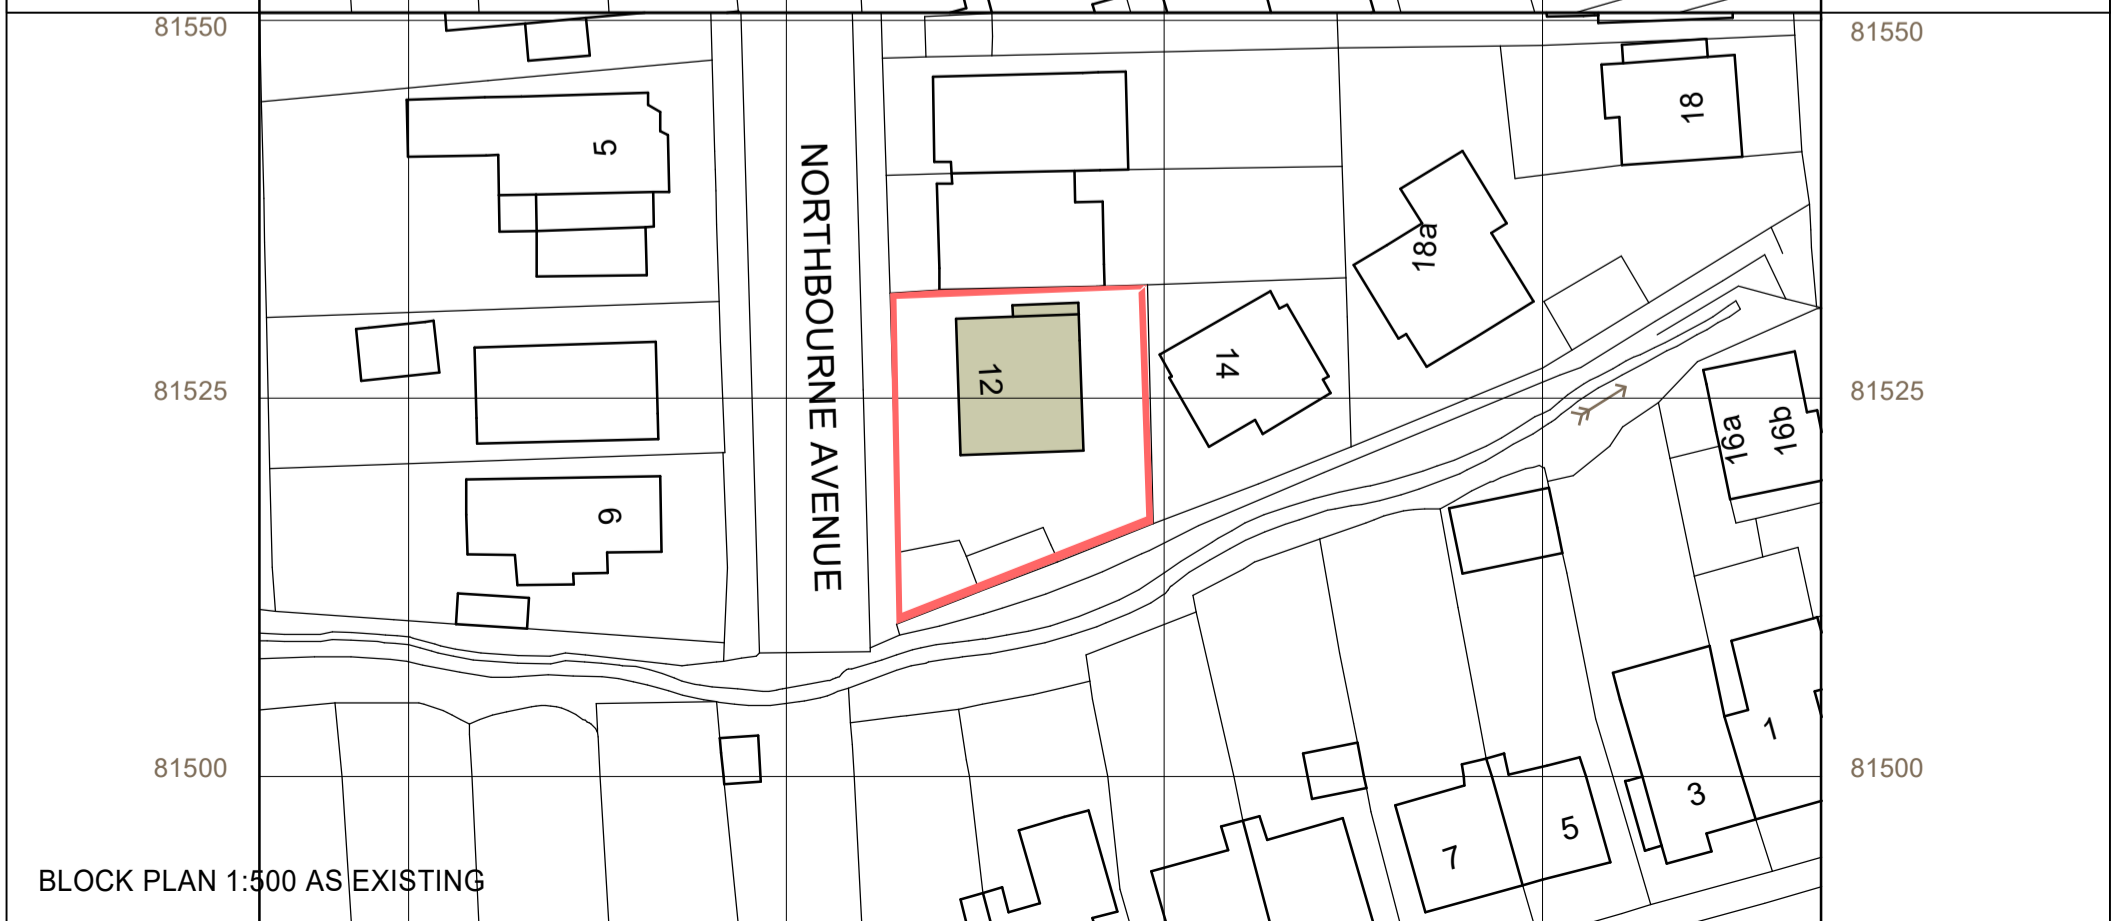

BLOCK PLAN 1:500 AS EXISTING