


This drawing is the copyright of Elmstone Architectural Ltd. The Contractor is to check all site dimensions and levels before work commences. Do not scale from drawings. This drawings must be read with and checked against all structural and other specialist drawings, specification and bills of quantity. Contractor is to notify Architect of any discrepancies. The contractor is to comply with all current Building Standard, Building Regulation requirements and CDM Health & Safety regulations whether or not specifically stated on these drawings.

Notes:



SCALE@A3 1:500

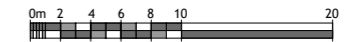


NOTE: TREE & SHRUB POSITIONS INDICATIVE ONLY

PLANNING

WORSLEY ROAD

THE AVENUE

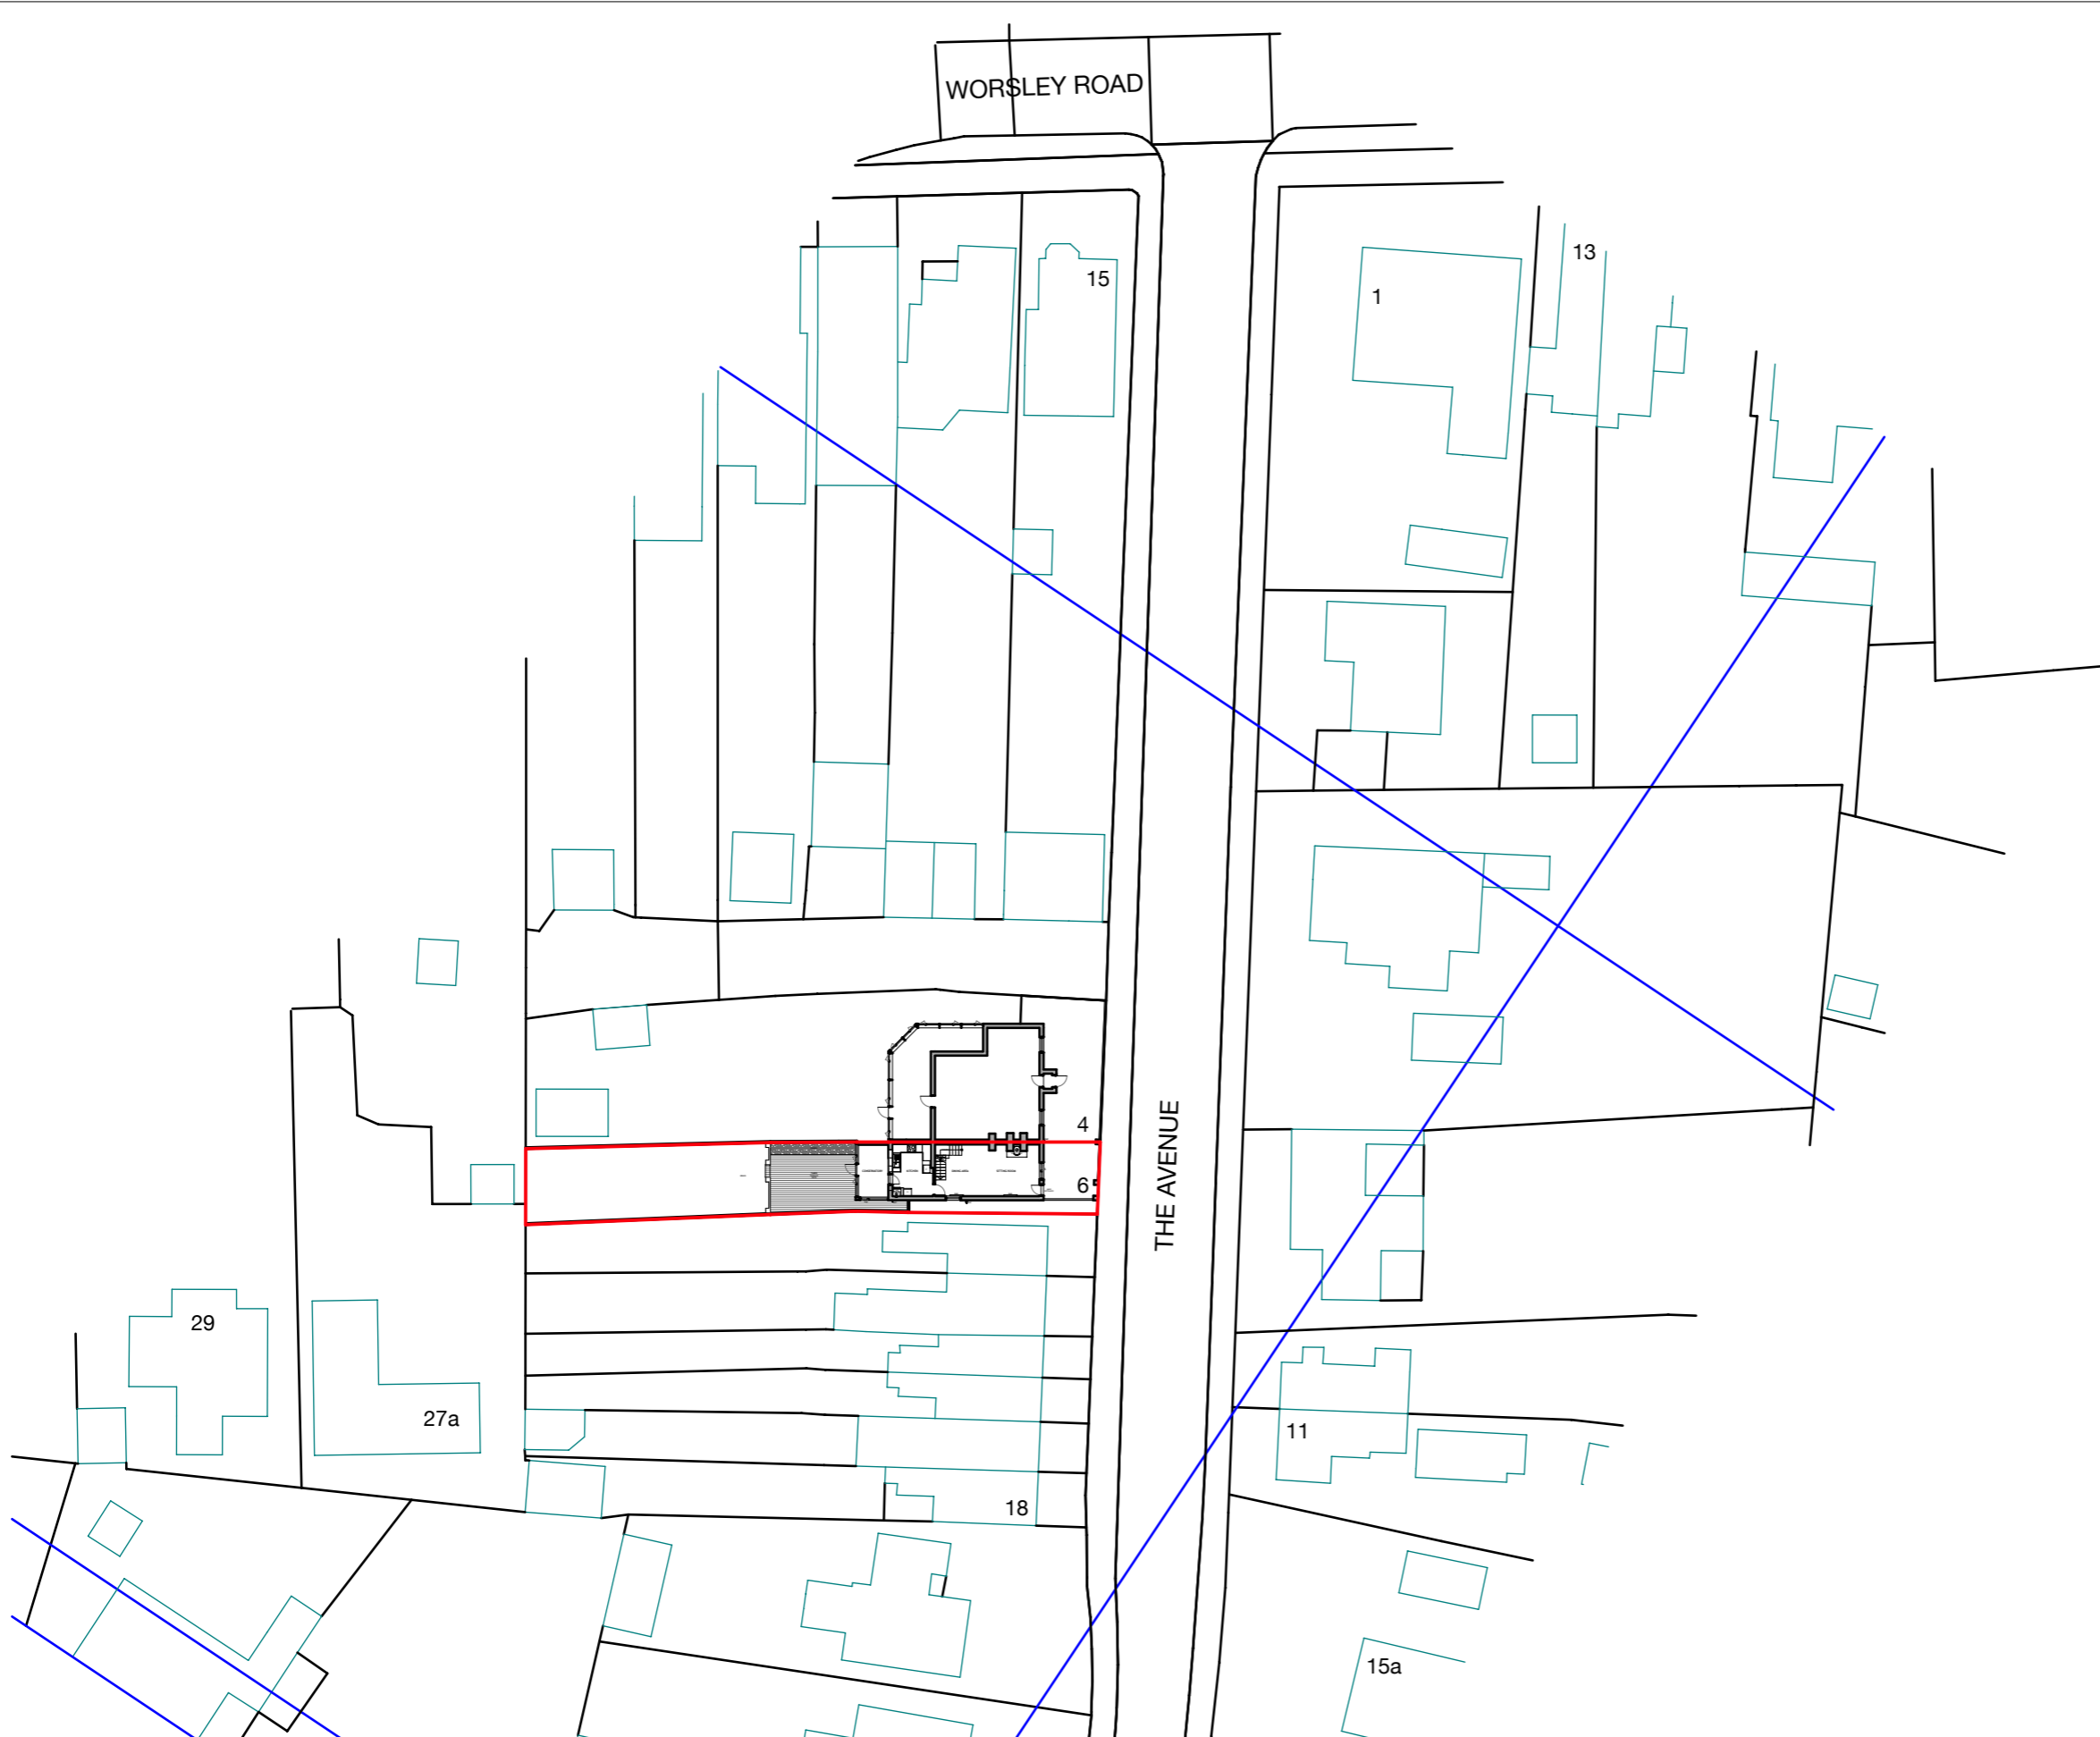

Rev.	Date	Description	SM	By
-	12.05.23	ISSUED TO CLIENT FOR COMMENT	SM	

ELMSTONE ARCHITECTURAL Ltd
07837 876284 | sean@elmstonearchitectural.com
13 Charles Road, Cowes, Isle of Wight, PO31 8HG

Client
Jason & Jessica Glover

Project
**6 The Avenue, Gurnard,
Isle of Wight**

Drawing
Existing Location Plan

Drawing Scale	Date	Status	Drawn By
1:500 @ A3 SIZE	10/05/2023	PLANNING	SM

Drawing No.

288/PL01

Rev. -

EXISTING LOCATION PLAN

SCALE 1:500