


This drawing is the copyright of Elmstone Architectural Ltd. The Contractor is to check all site dimensions and levels before work commences. Do not scale from drawings. This drawings must be read with and checked against all structural and other specialist drawings, specification and bills of quantity. Contractor is to notify Architect of any discrepancies. The contractor is to comply with all current Building Standard, Building Regulation requirements and CDM Health & Safety regulations whether or not specifically stated on these drawings.

Notes:



NOTE: TREE & SHRUB POSITIONS INDICATIVE ONLY  
SCALE@A3 1:100

PLANNING

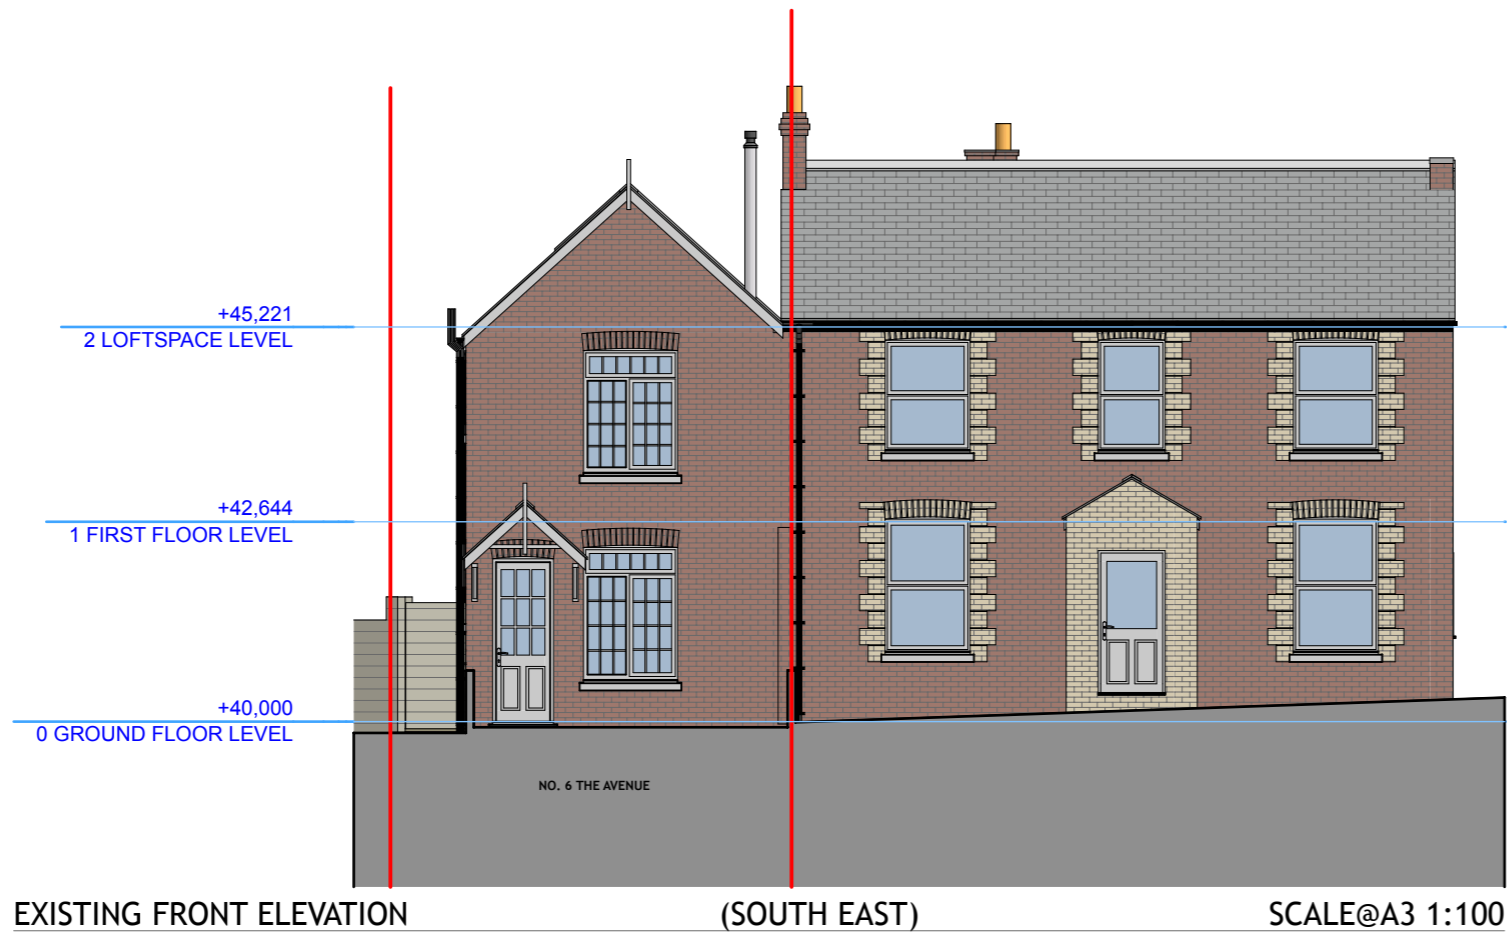

- 12.05.23 ISSUED TO CLIENT FOR COMMENT SM  
Rev. Date Description By



Client  
Jason & Jessica Glover

Project  
6 The Avenue, Gurnard,  
Isle of Wight

Drawing  
Existing Front and Left  
Side Elevations

Drawing Scale	Date	Status	Drawn By
1:100 @ A3 SIZE	10/05/2023	PLANNING	SM

Drawing No.

288/PL07

Rev. -