


CART LODGE (PROPOSED)

EXISTING
CLAY TILES

HARDWOOD
DORMER WINDOWS
TO REPLACE VELUX
(REDUCED LIGHT
POLLUTION)

TIMBER
CLADDING
TO MATCH
EXISTING

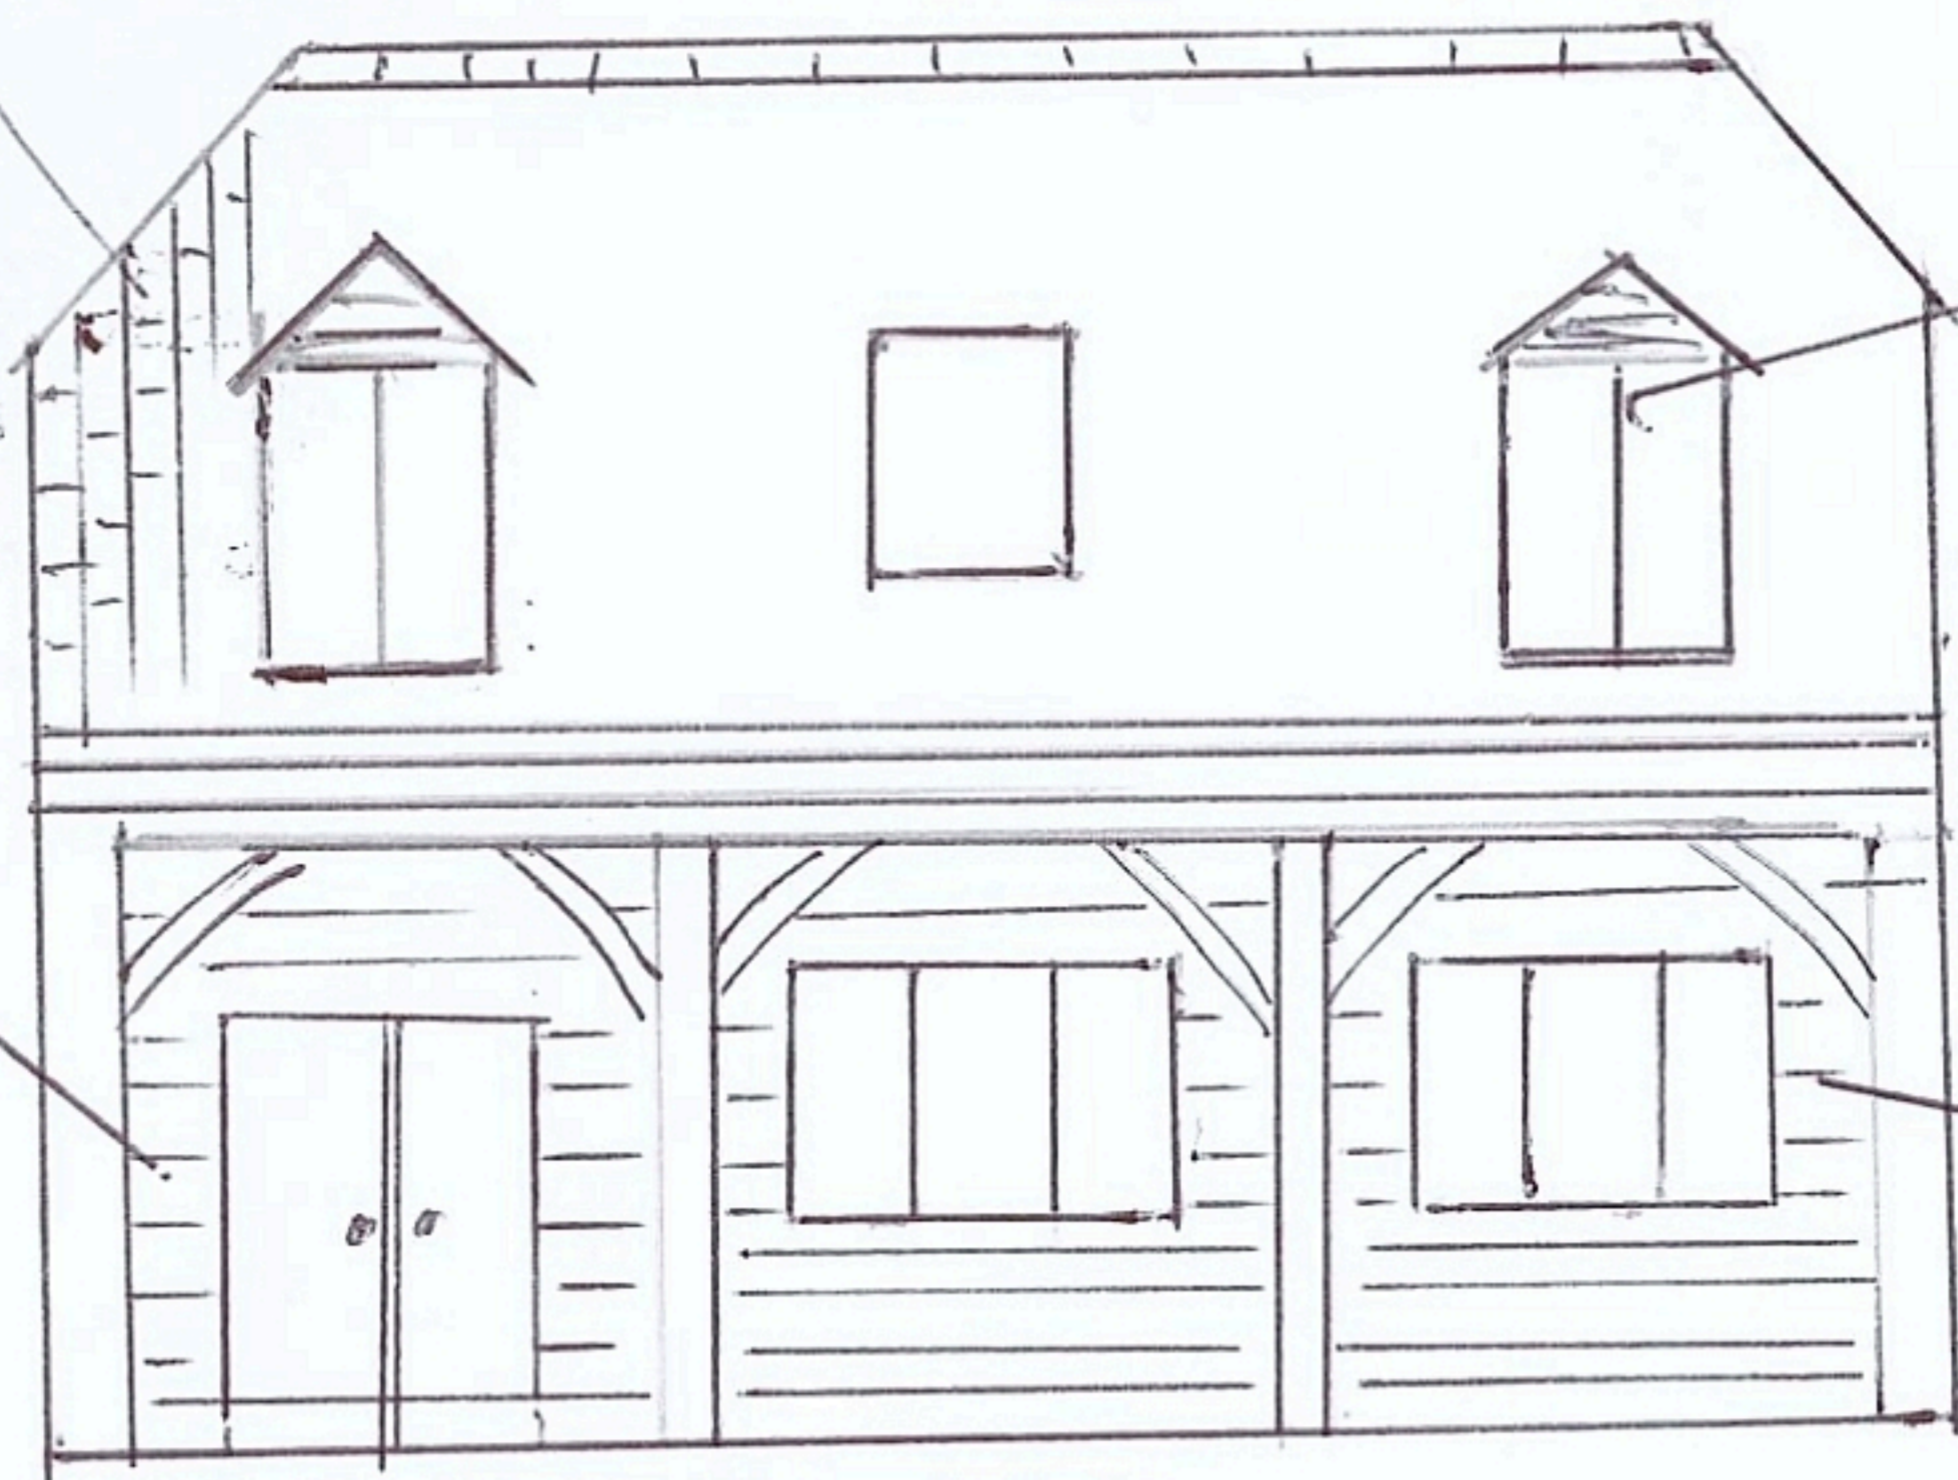


HARDWOOD WINDOWS
AND DOORS

WEST ELEVATION (PROPOSED)

EXISTING
CLAY TILES

HARDWOOD
WINDOWS
AND DOORS


TIMBER
CLADDING

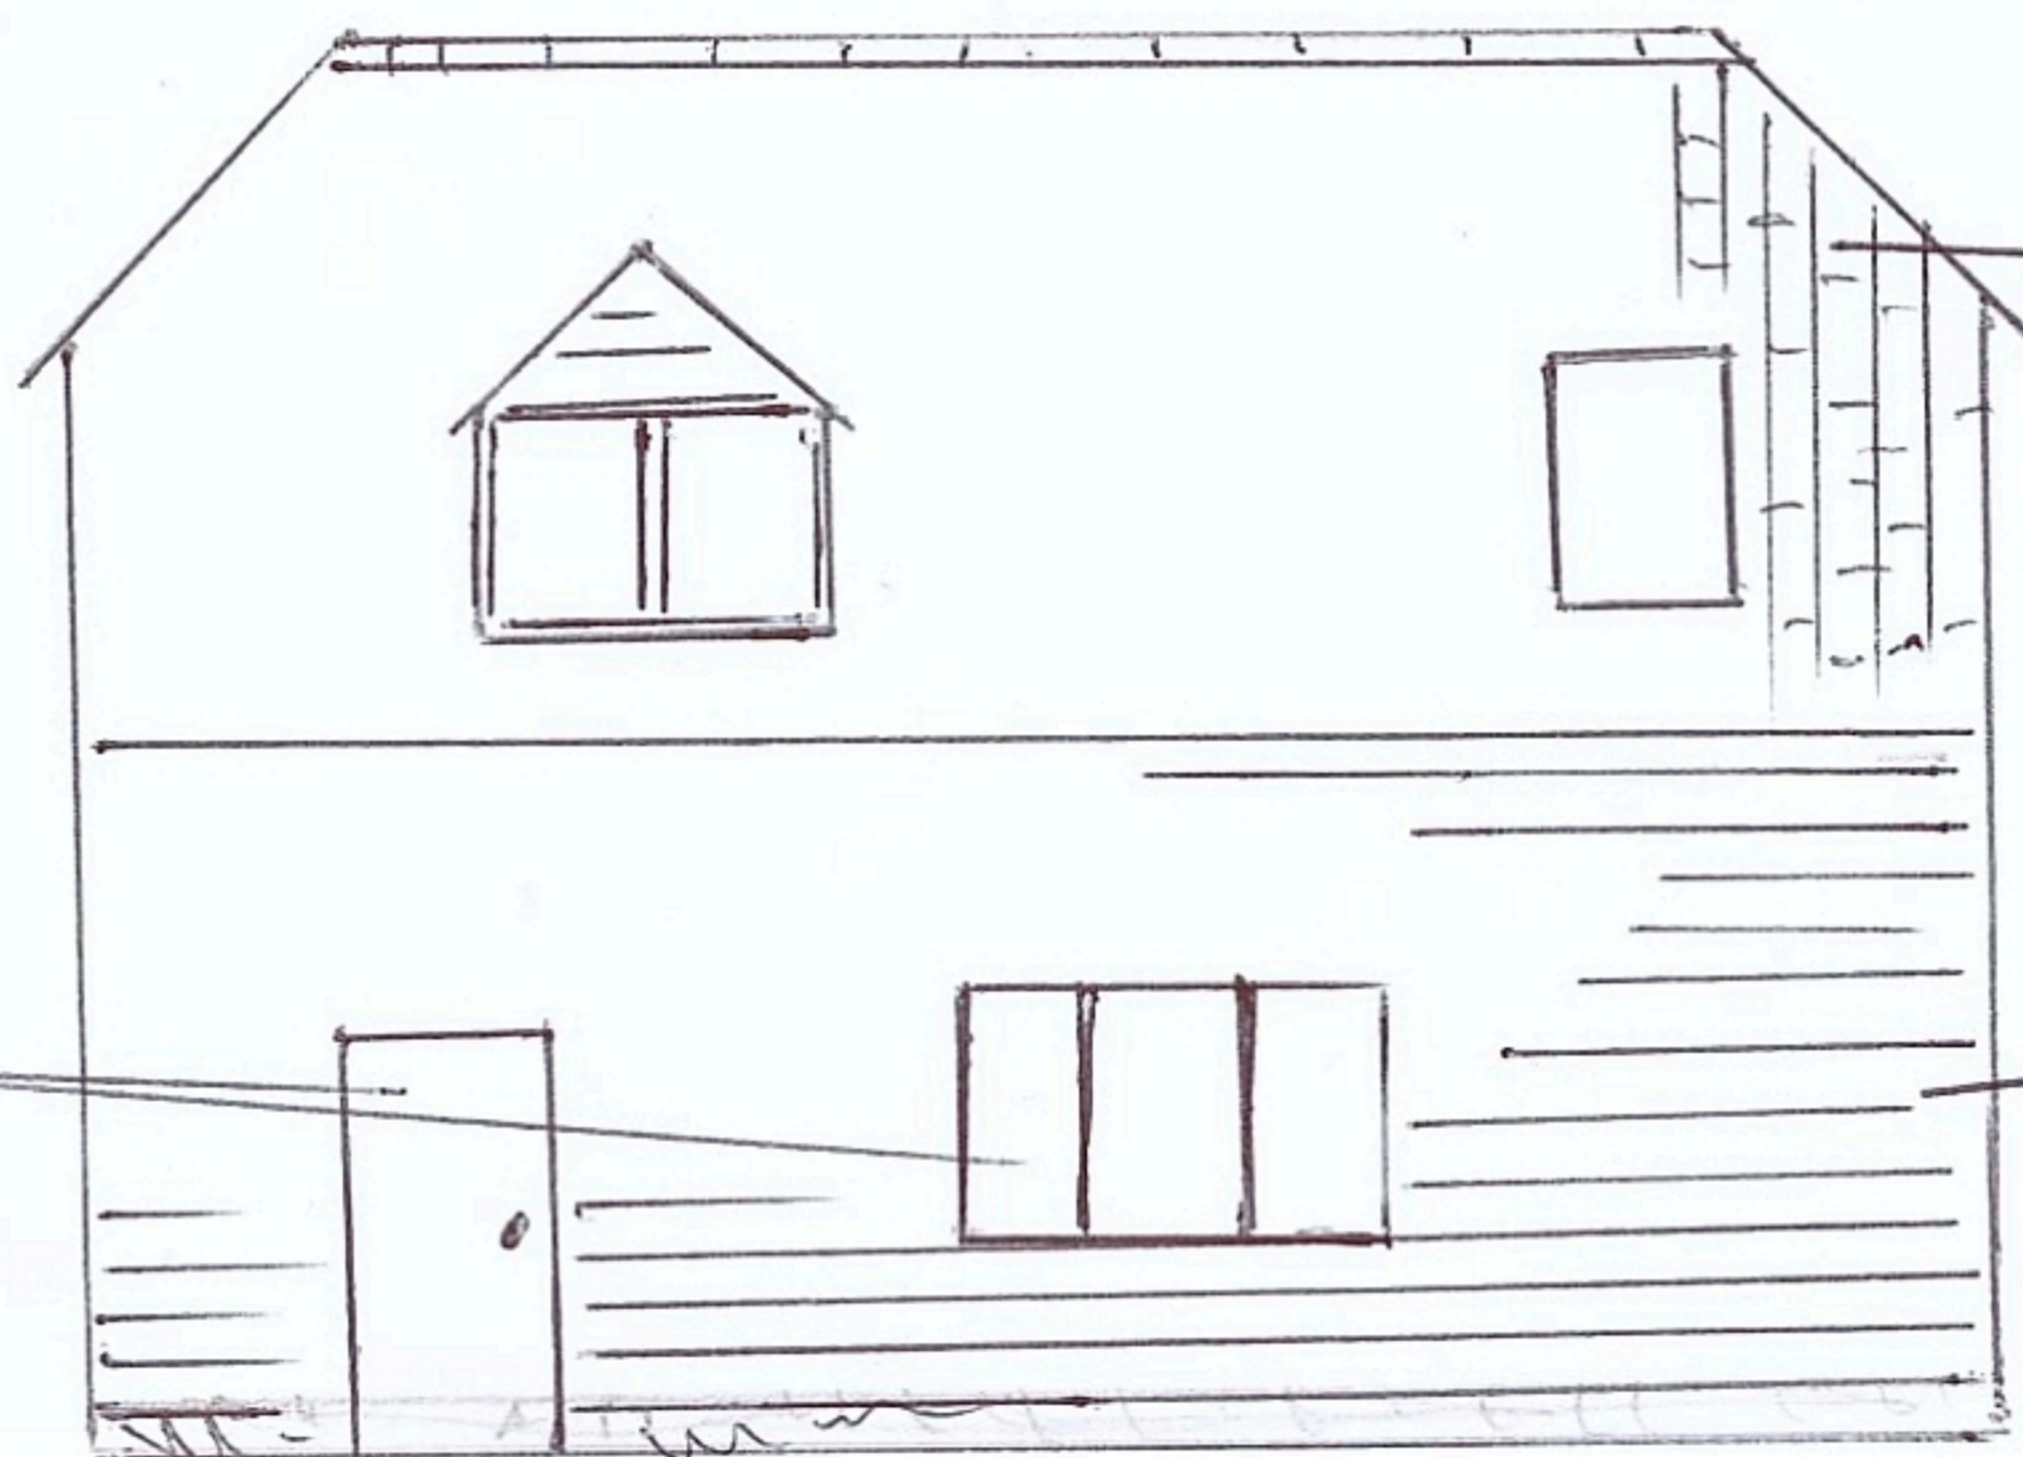


EAST ELEVATION (PROPOSED)

HARDWOOD
WINDOWS
AND DOORS

OBSCURE
GLASS

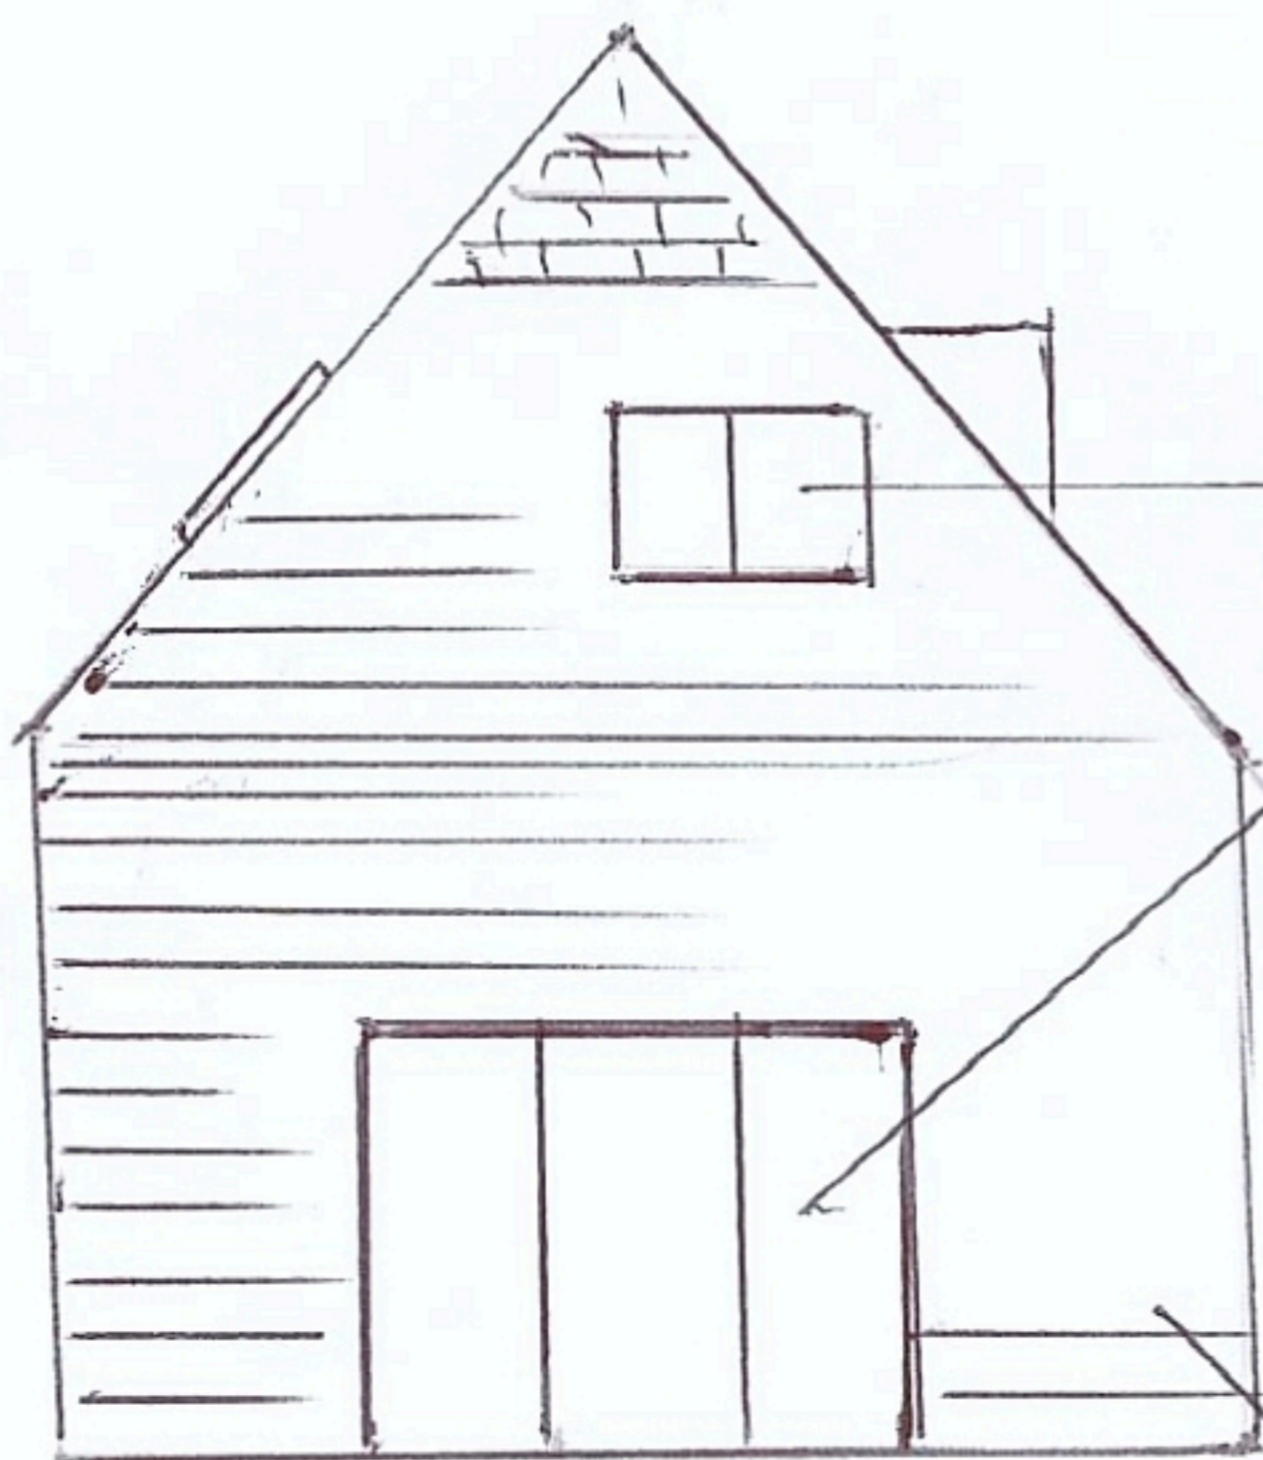

NORTH ELEVATION
(PROPOSED)

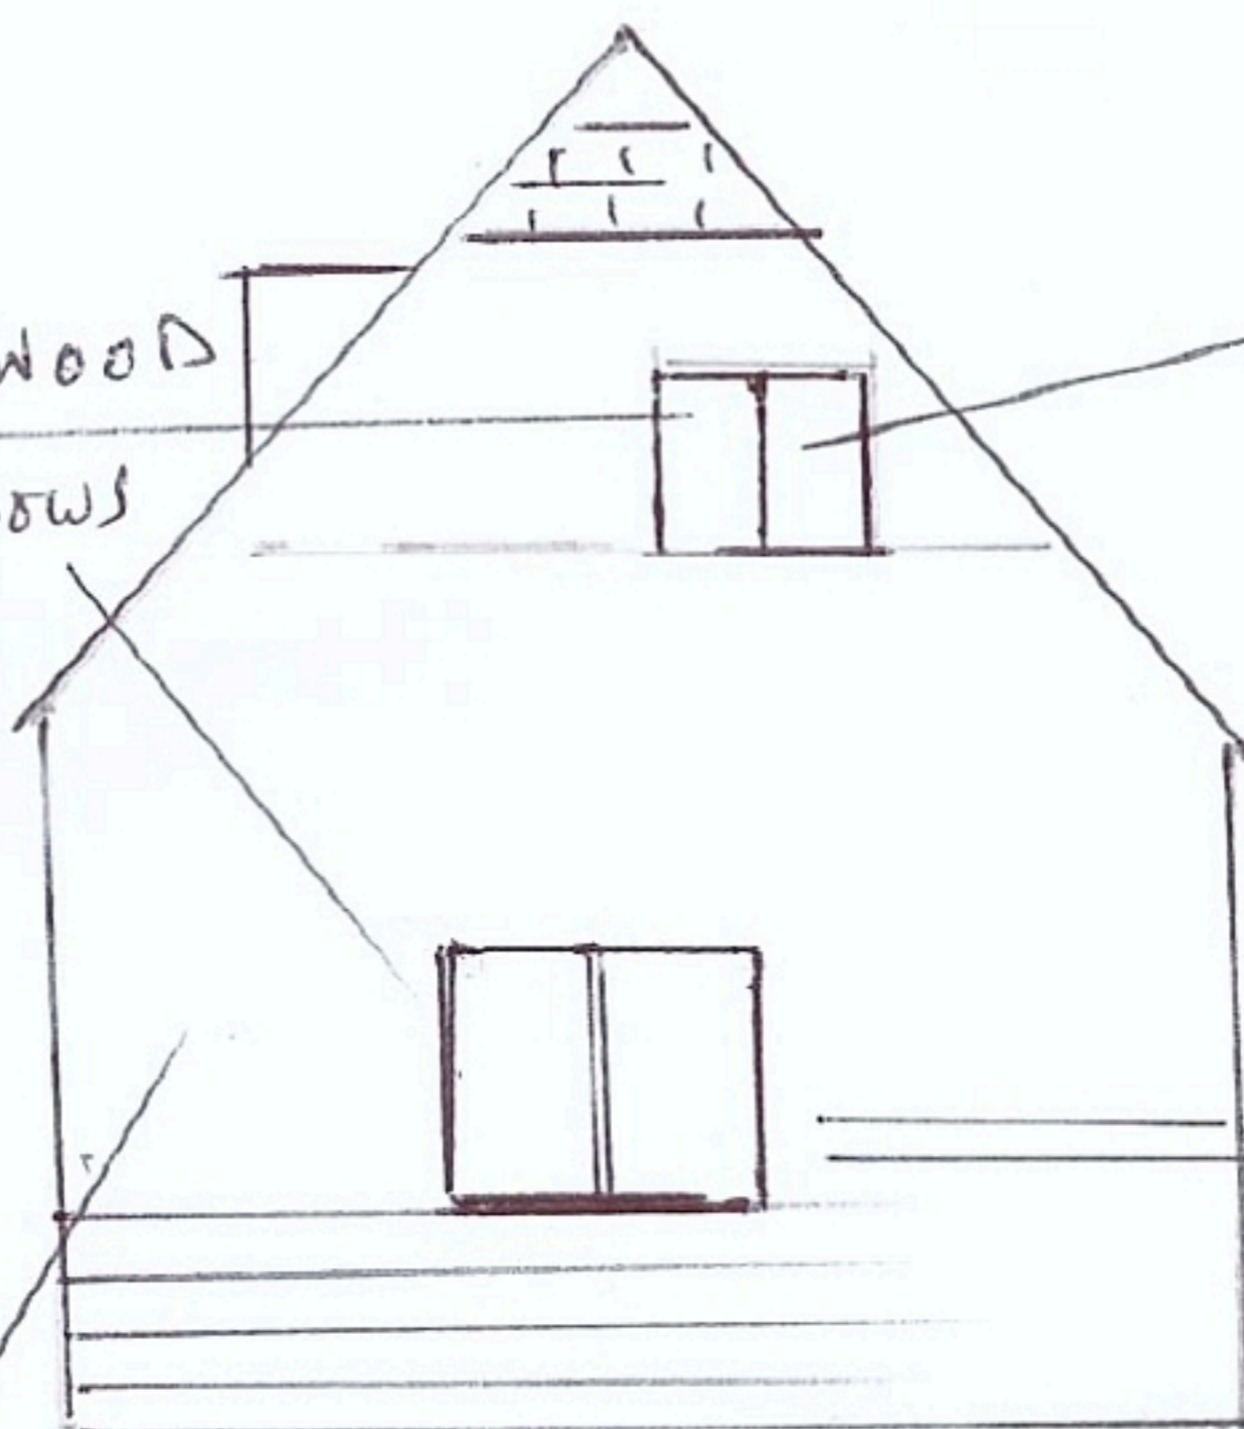

SOUTH ELEVATION
(PROPOSED)

TIMBER
CLADDING

SCALE
1:100