




CART LODGE (EXISTING)

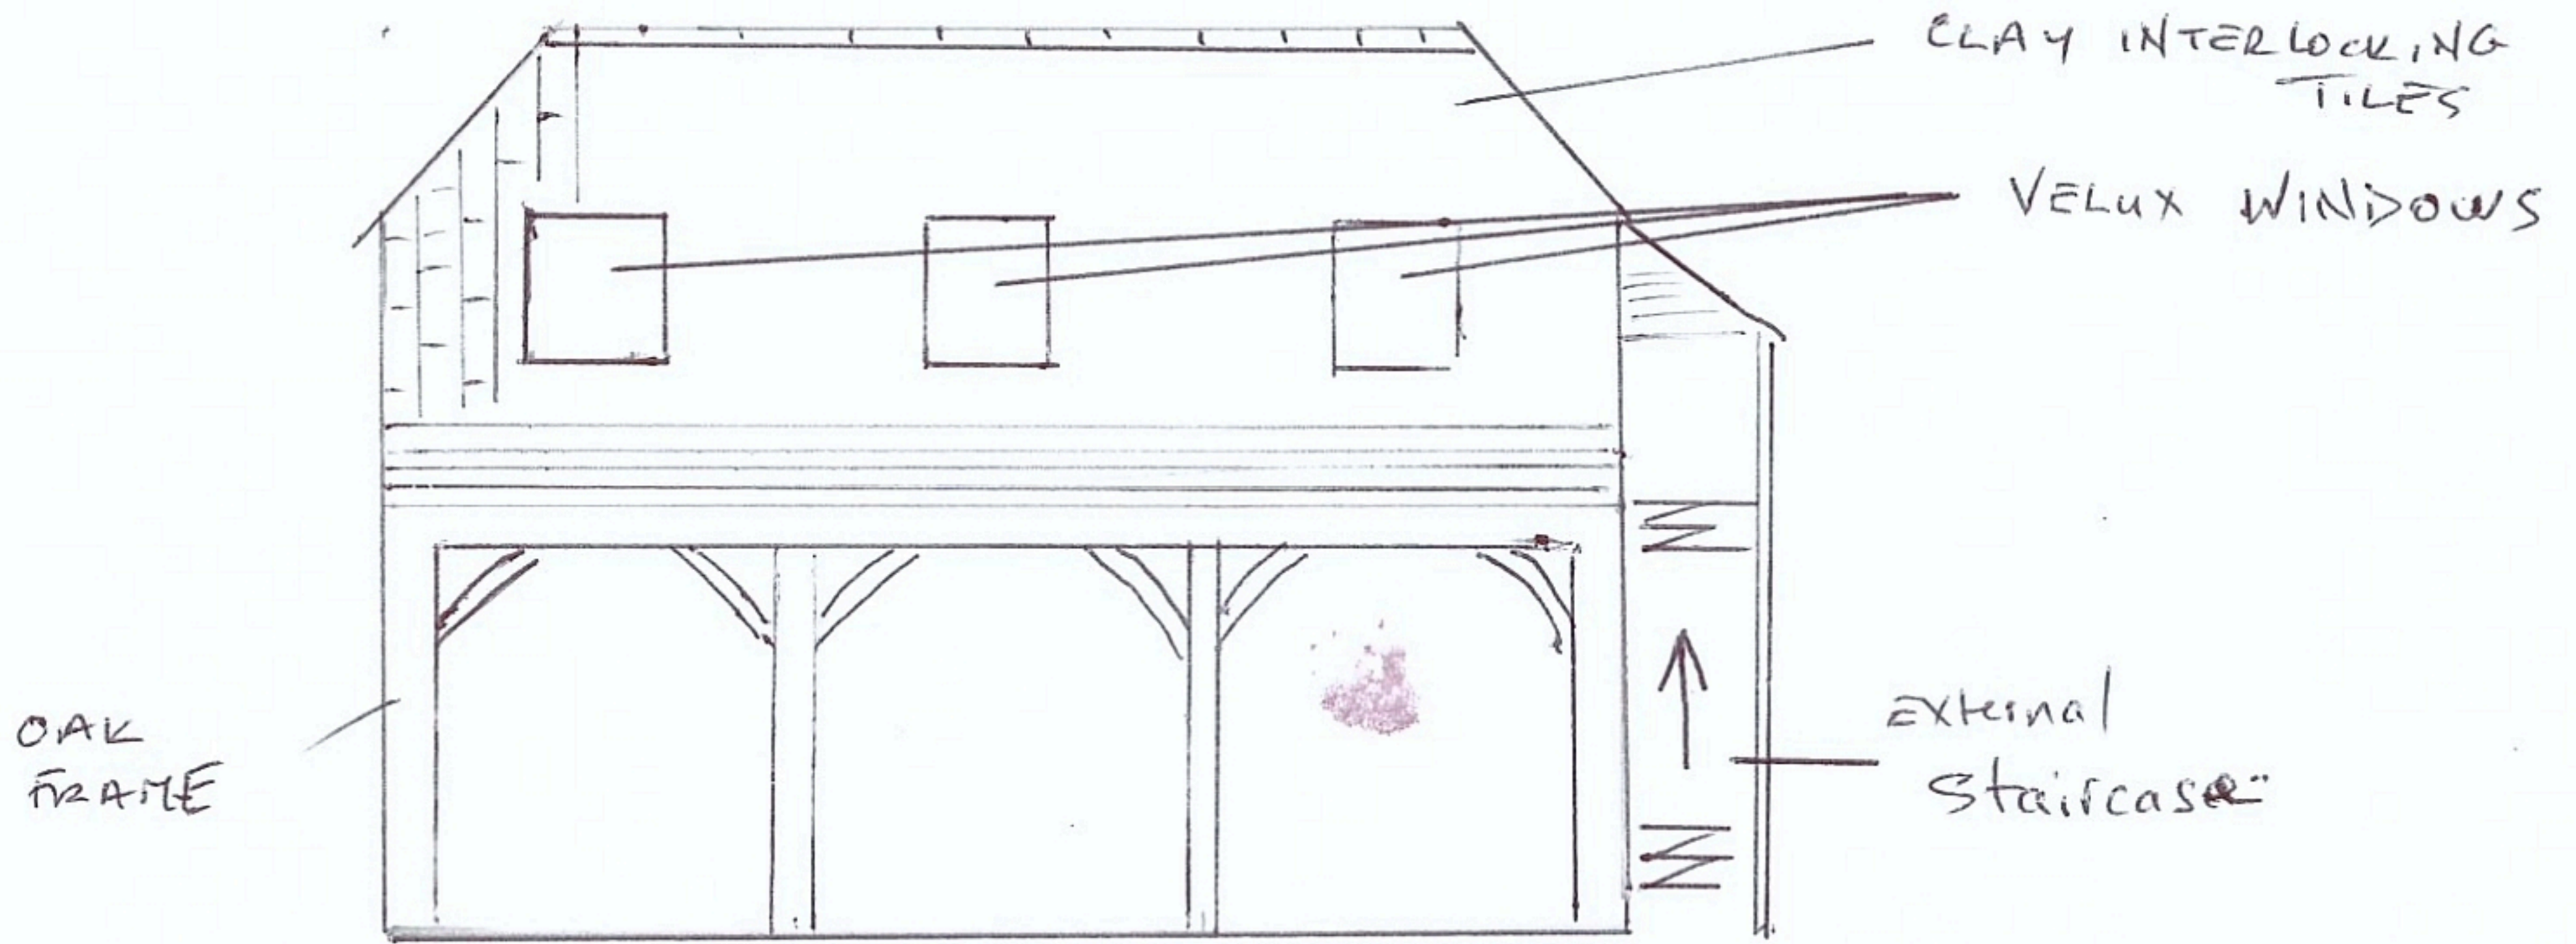

WEST ELEVATION (EXISTING)

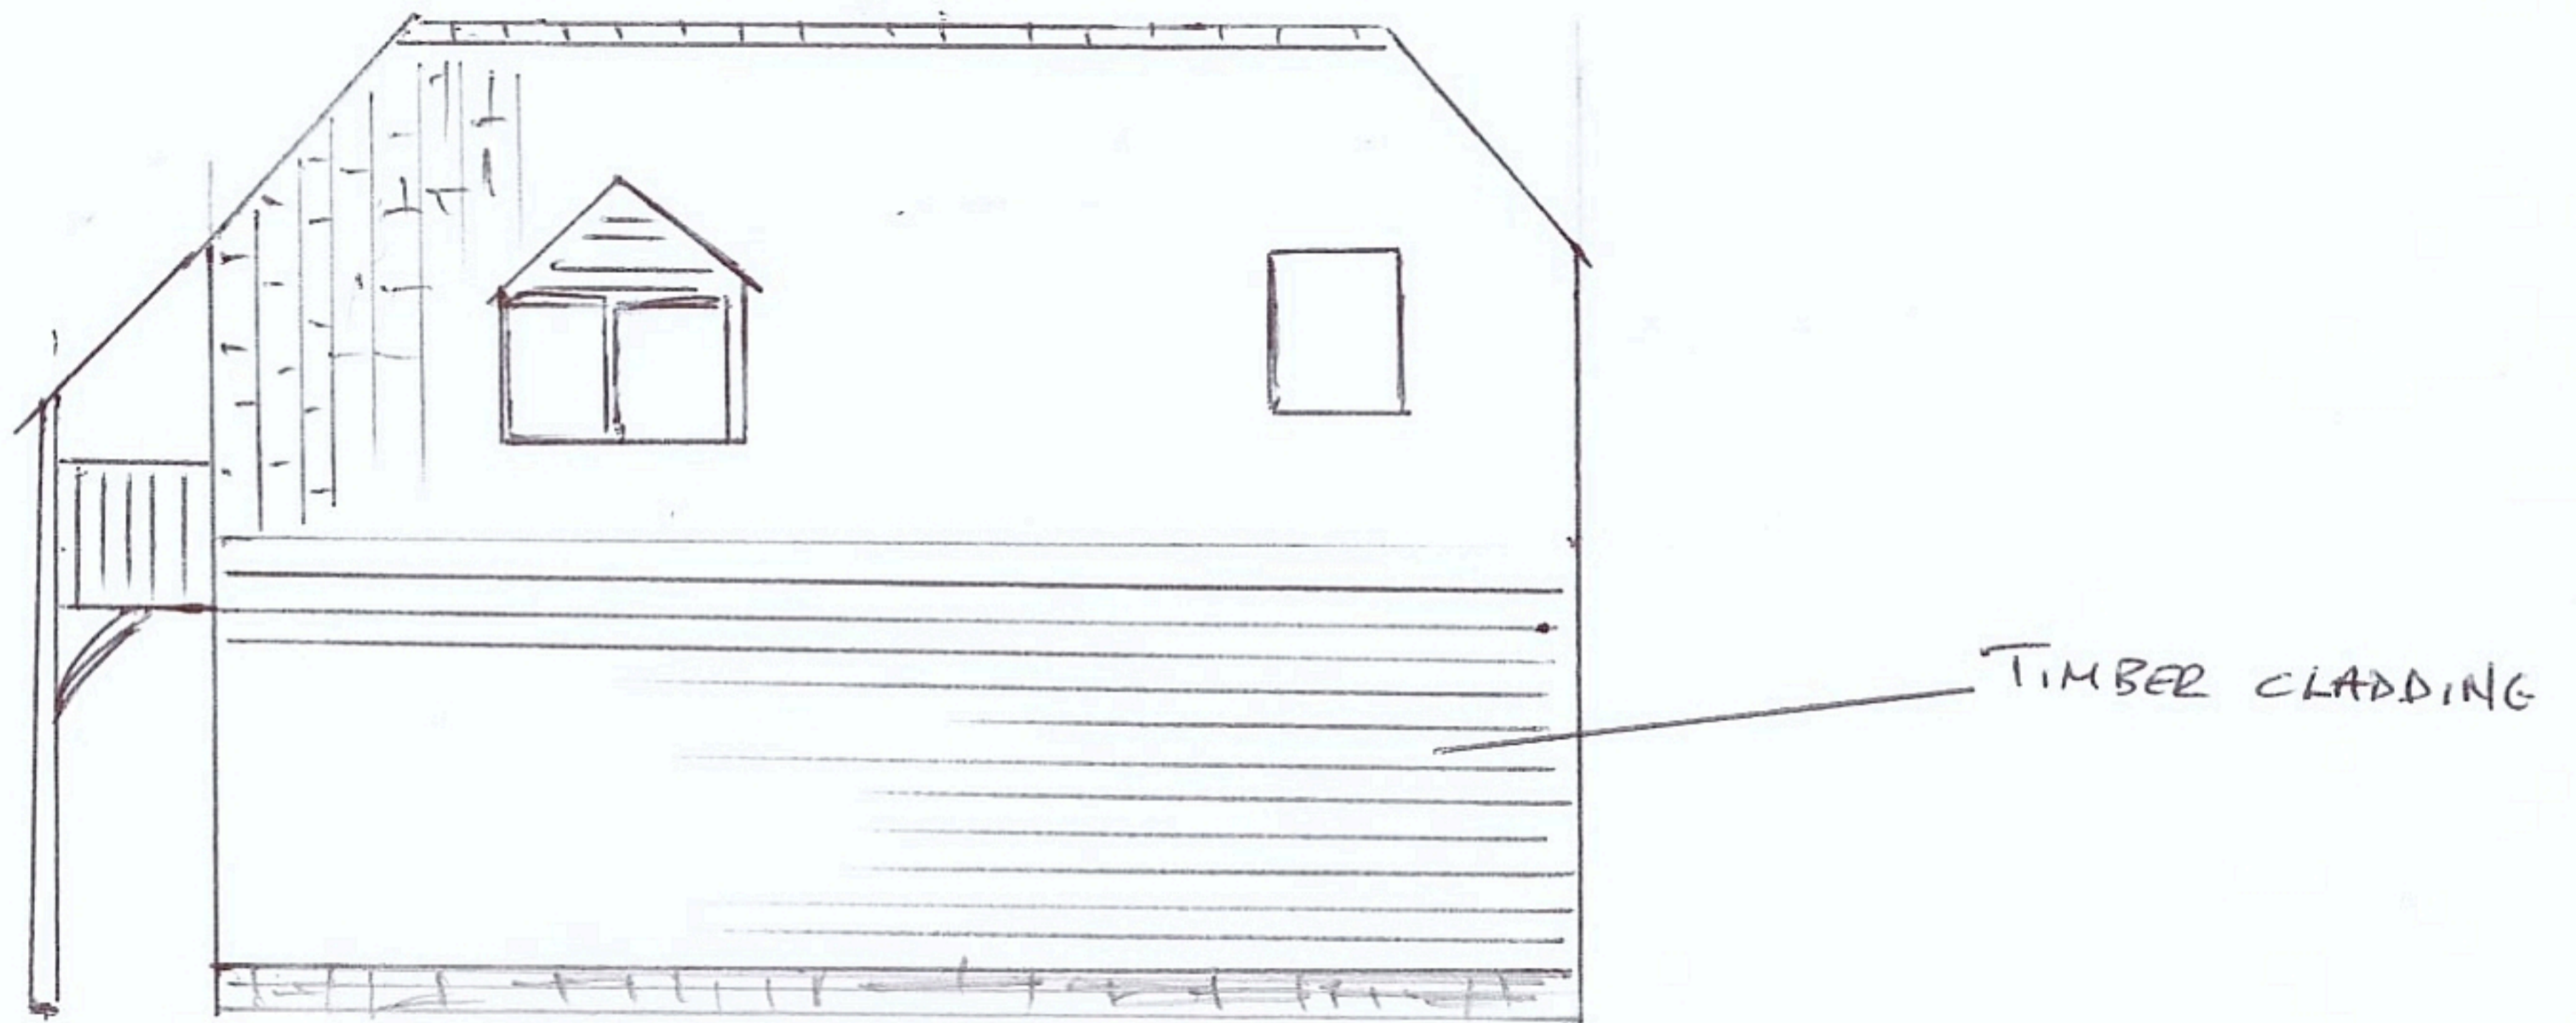

EAST ELEVATION (EXISTING)

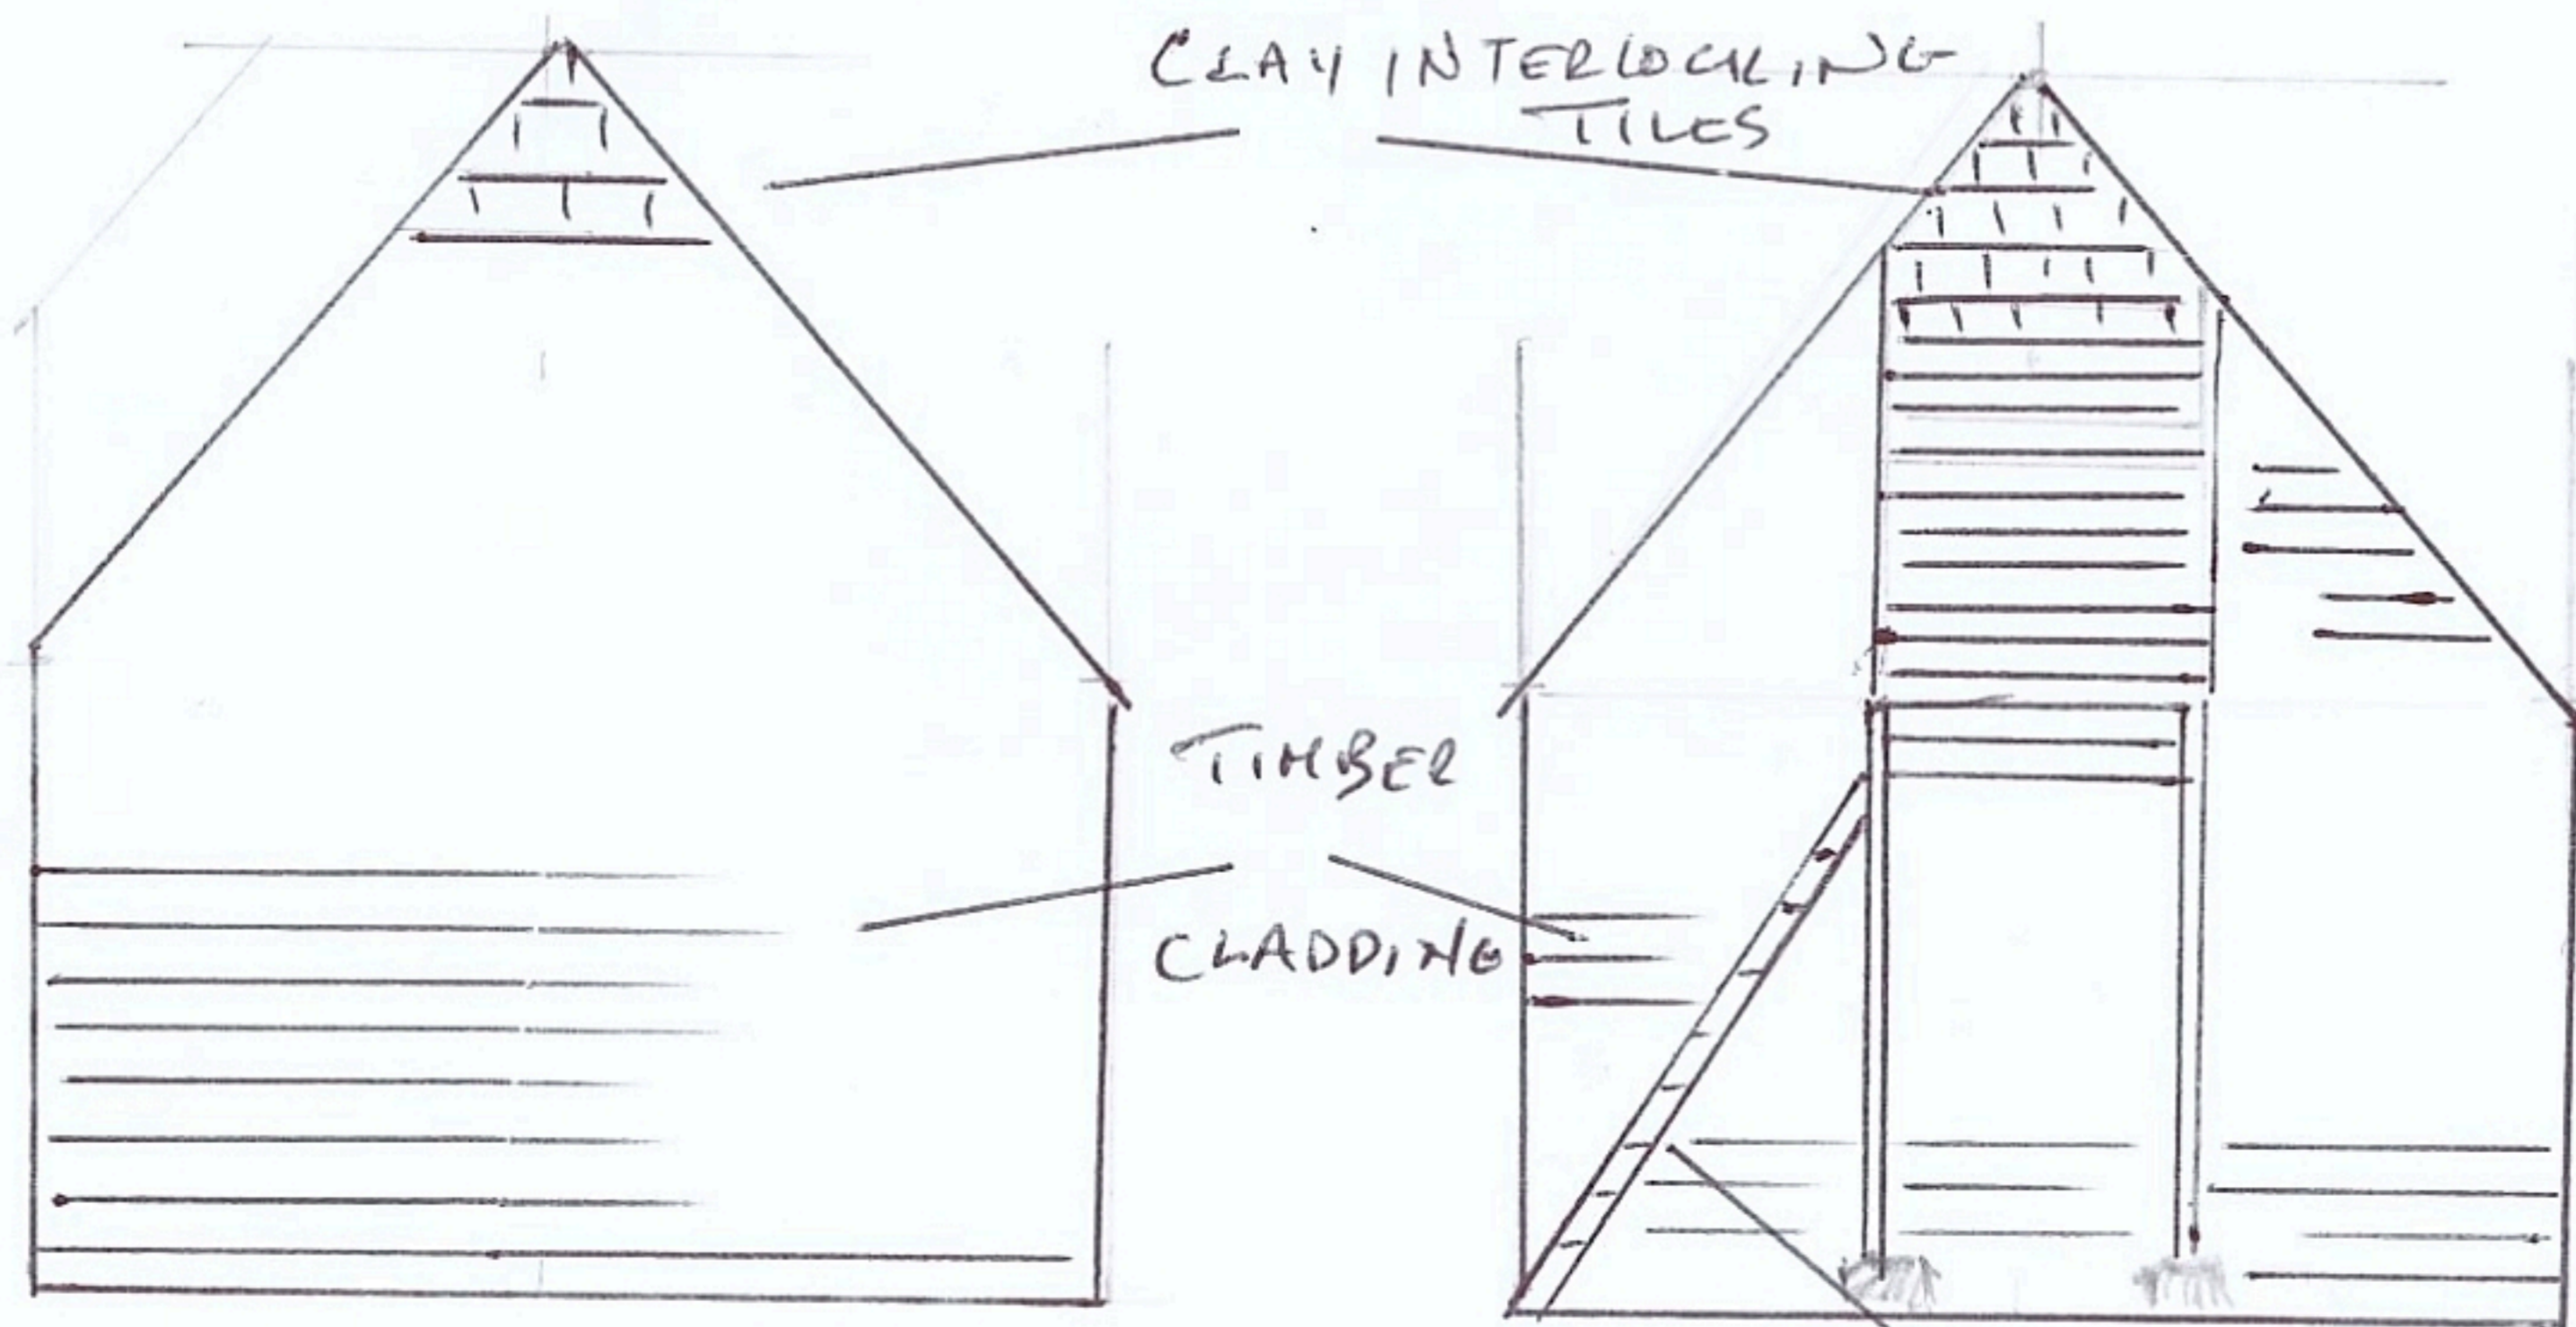

NORTH ELEVATION

SOUTH ELEVATION

SCALE
1:100