



CART LODGE FLOOR PLANS

FIRST FLOOR

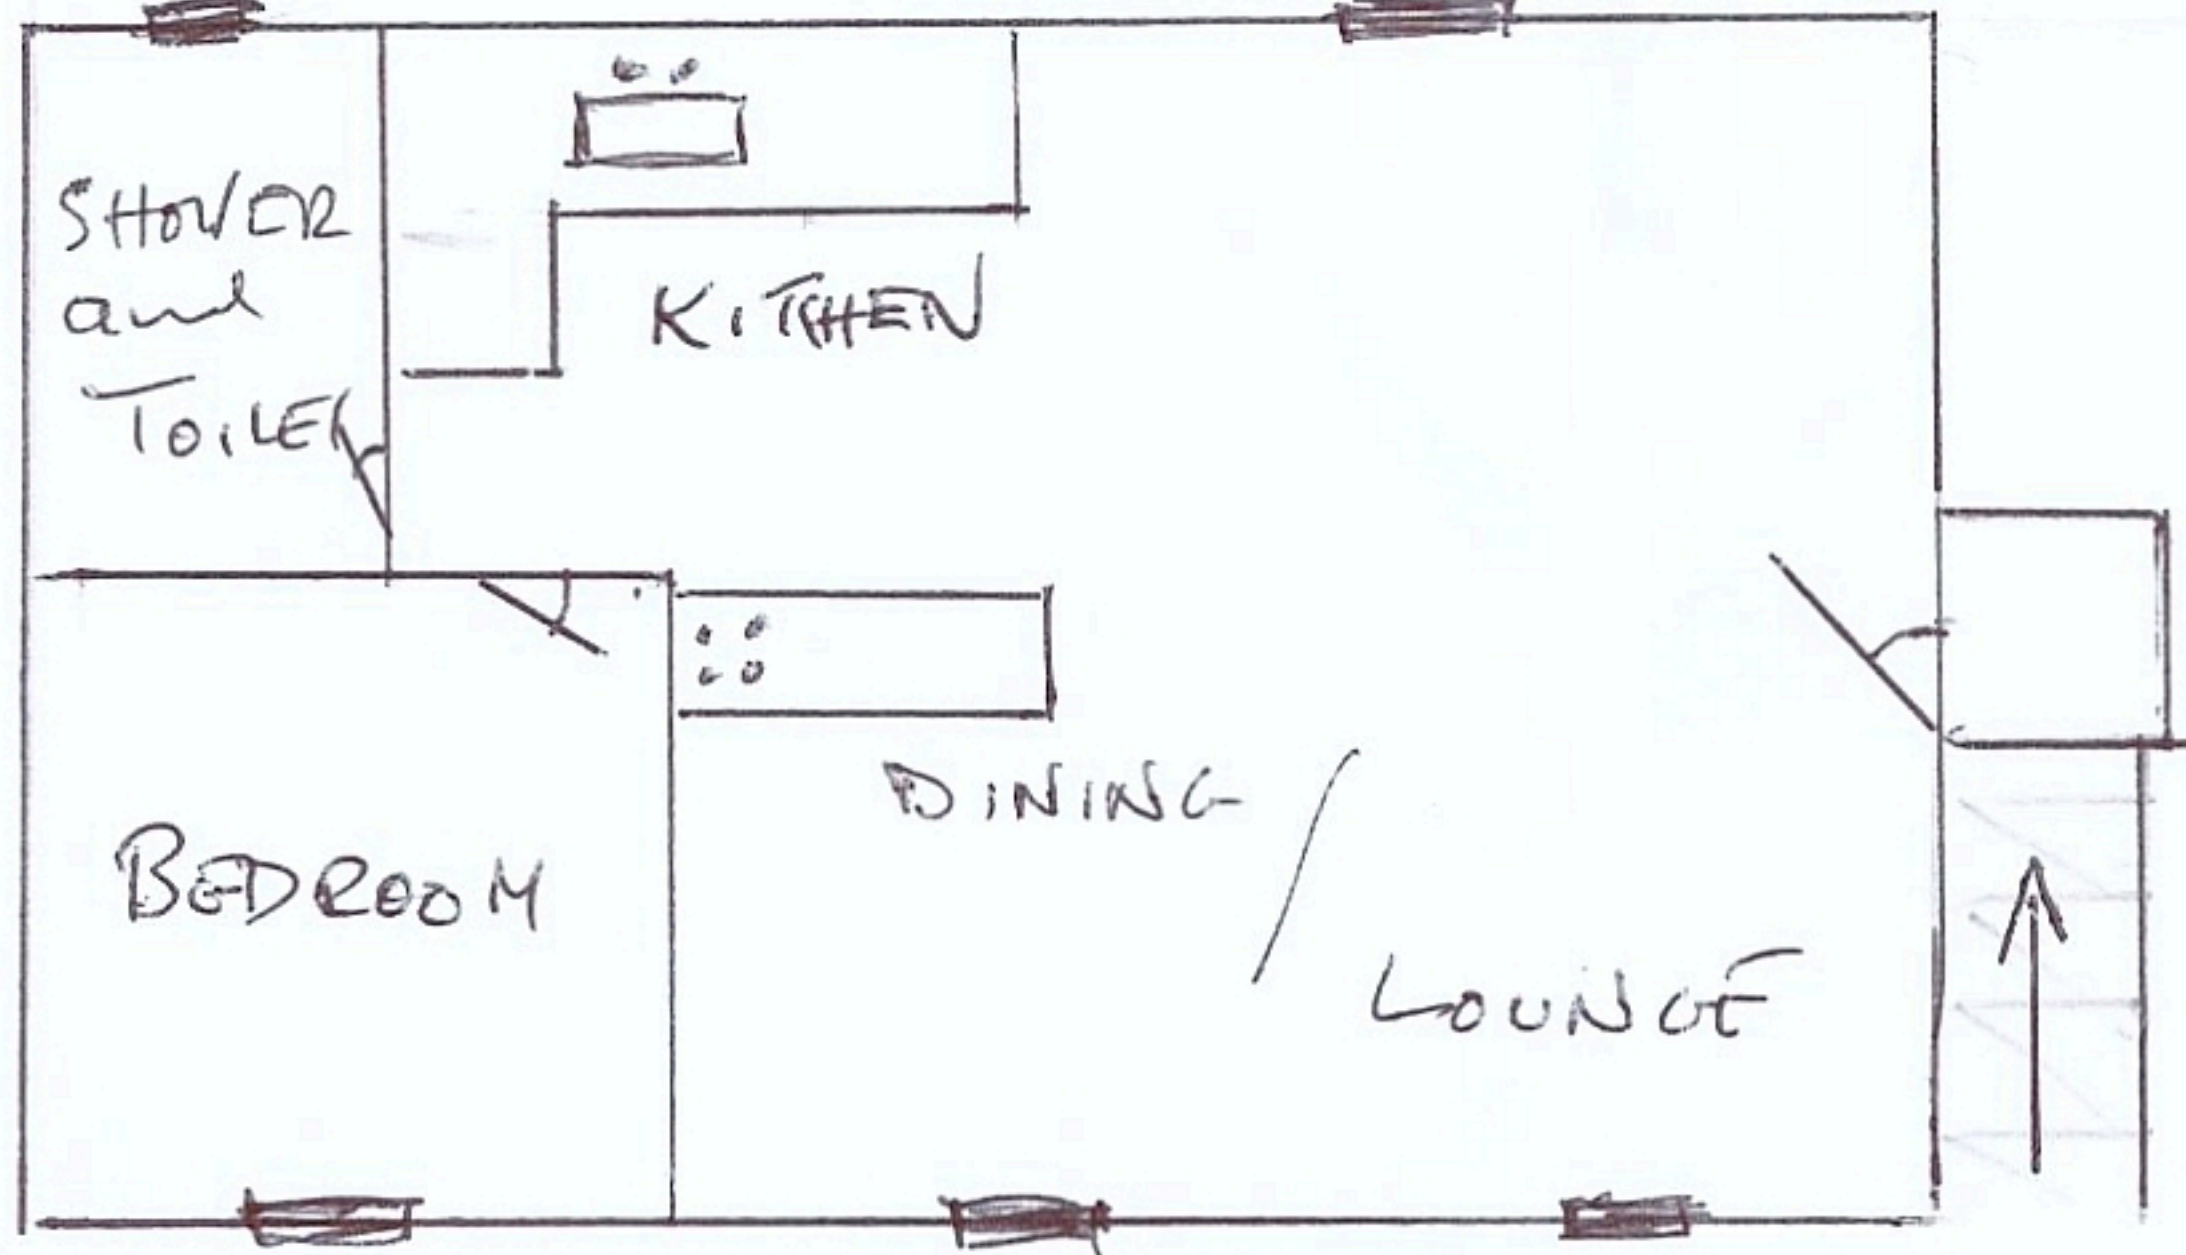


FIRST FLOOR (EXISTING)


GROUND FLOOR

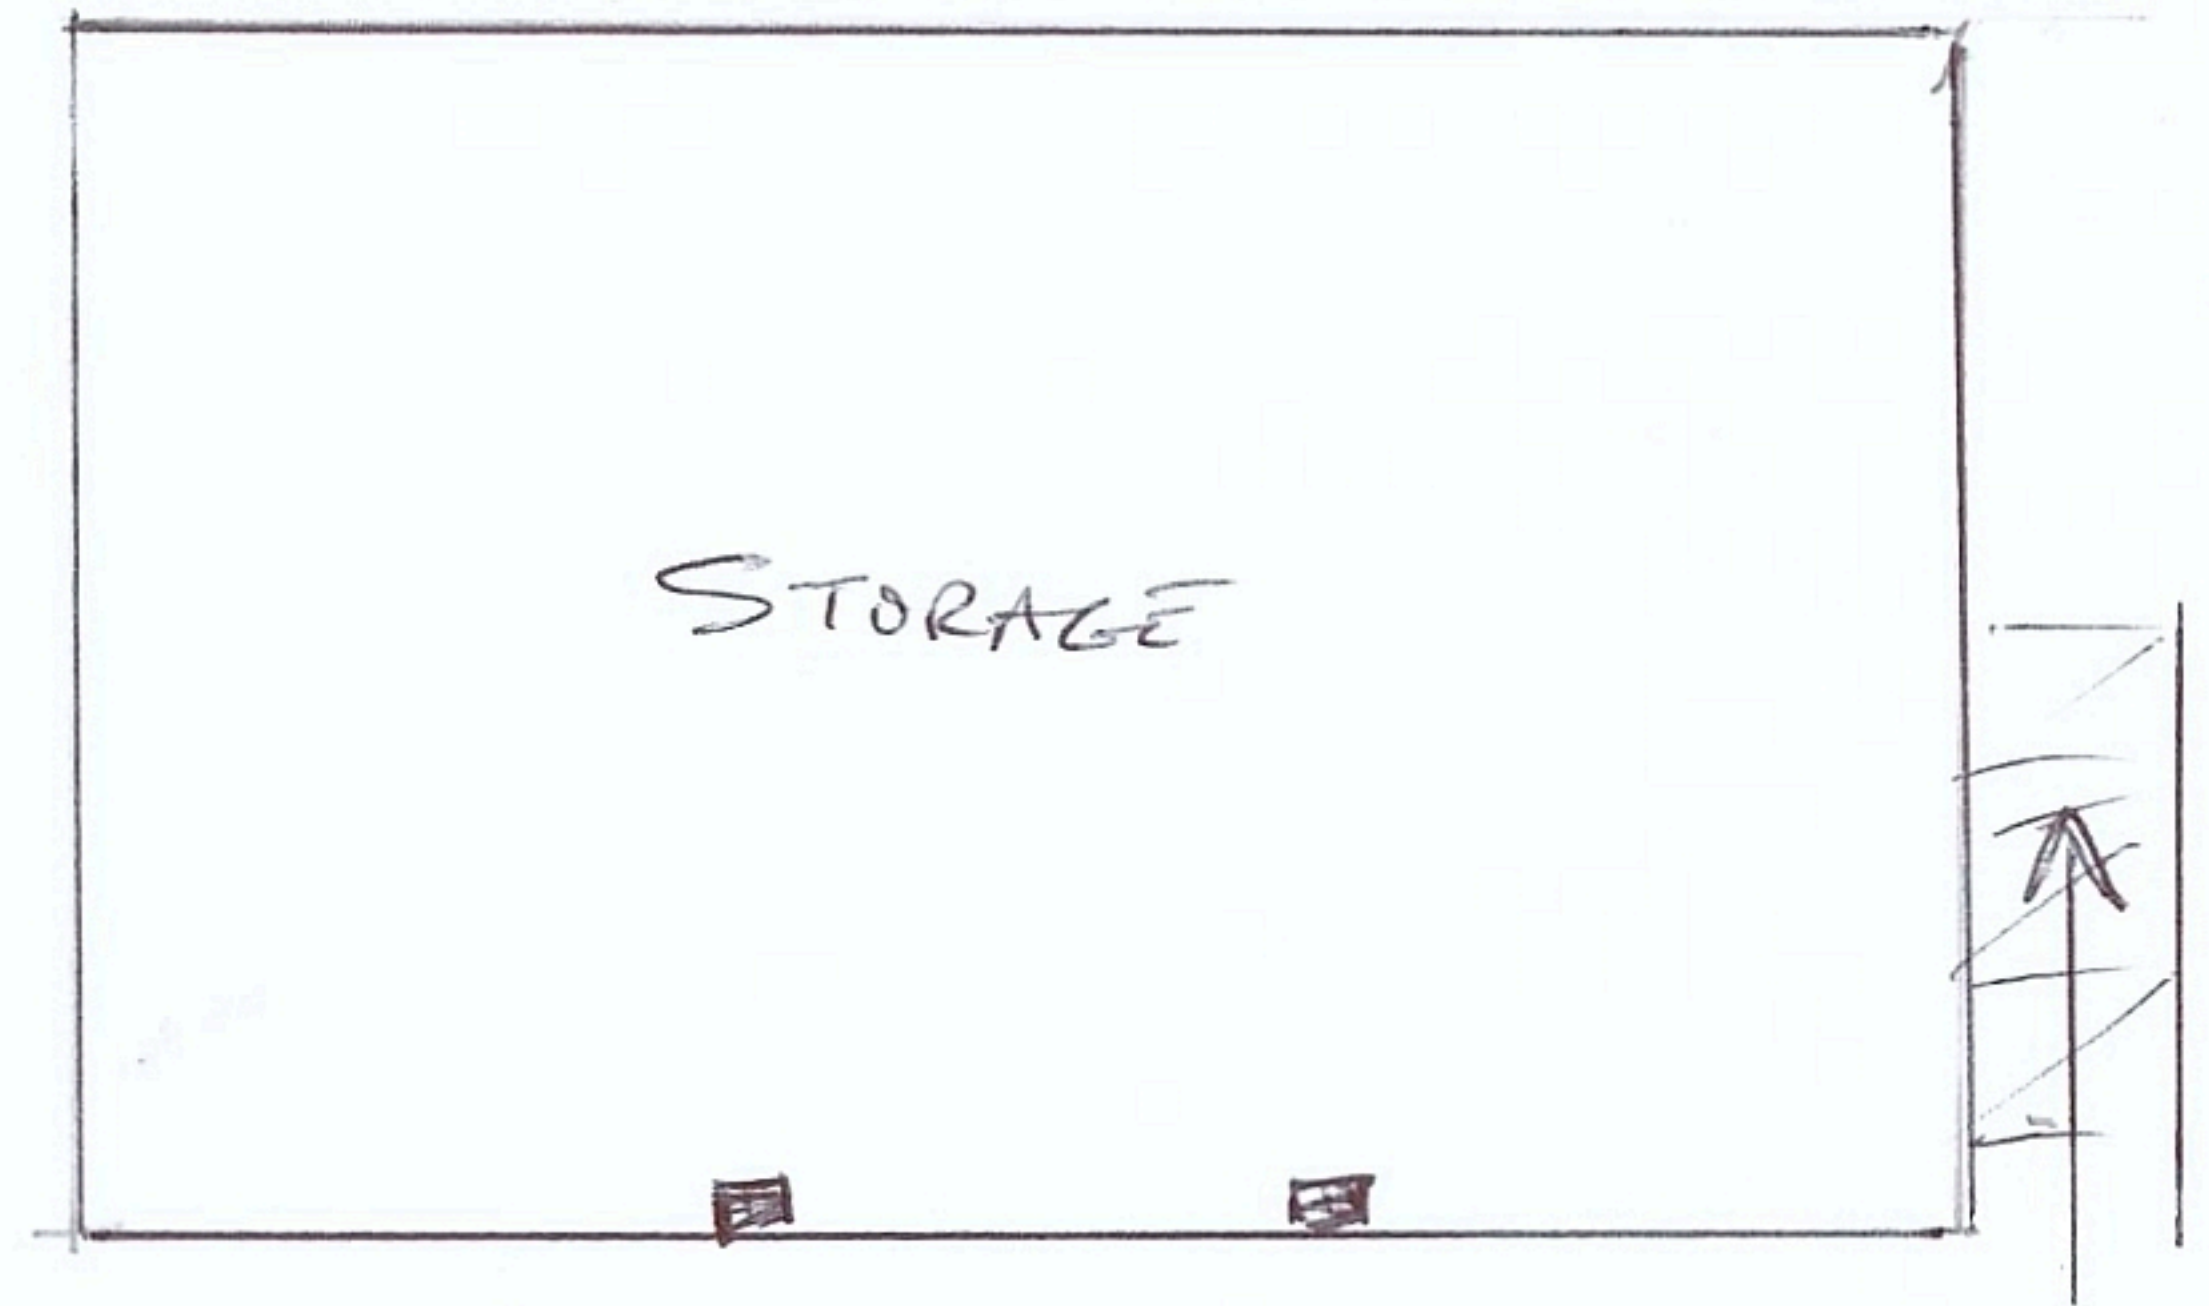

GROUND FLOOR (EXISTING)

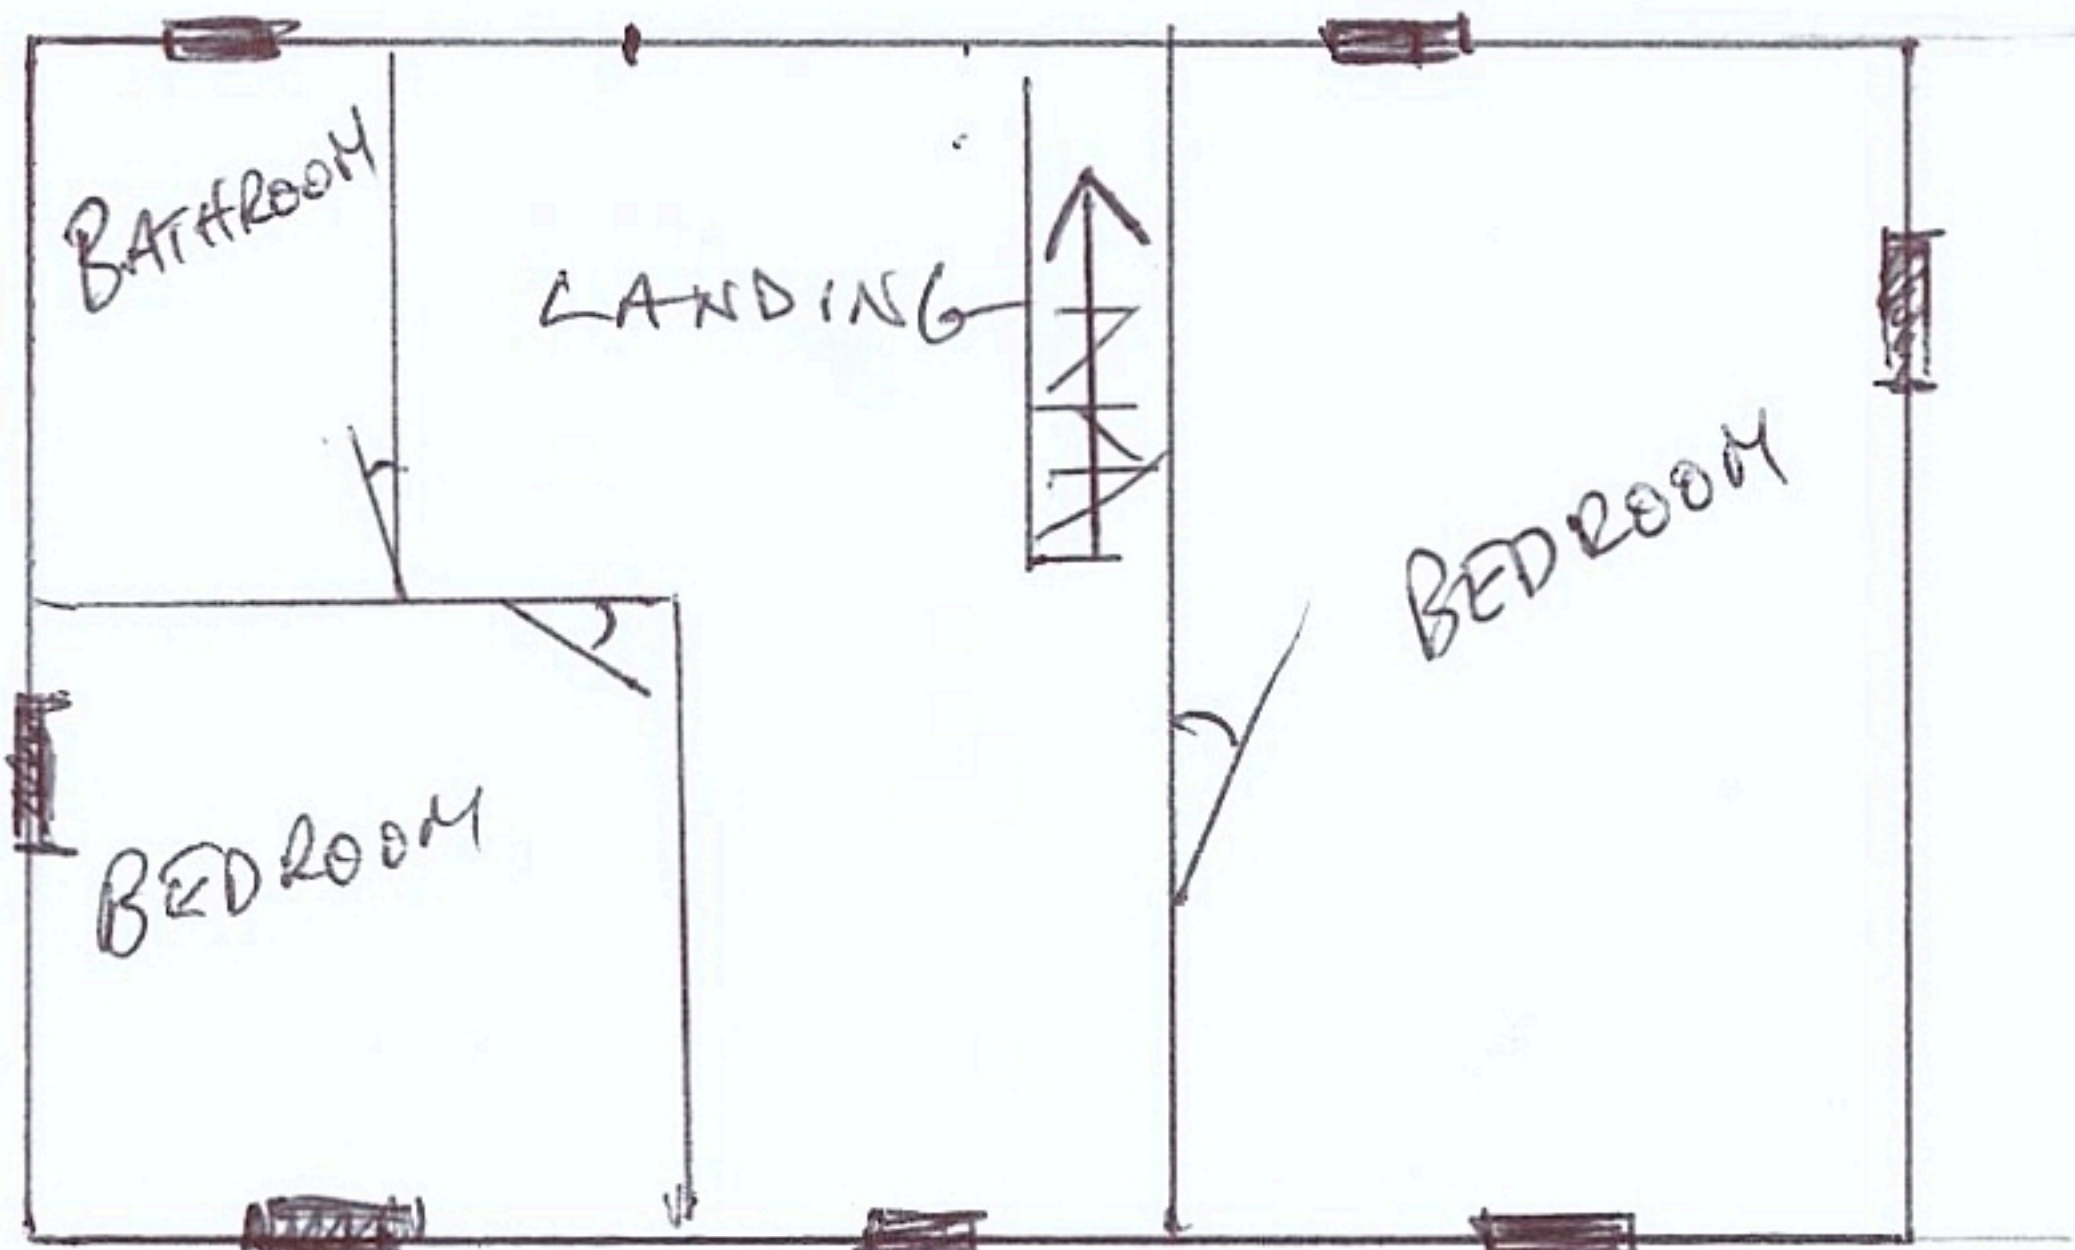

FIRST FLOOR (PROPOSED)

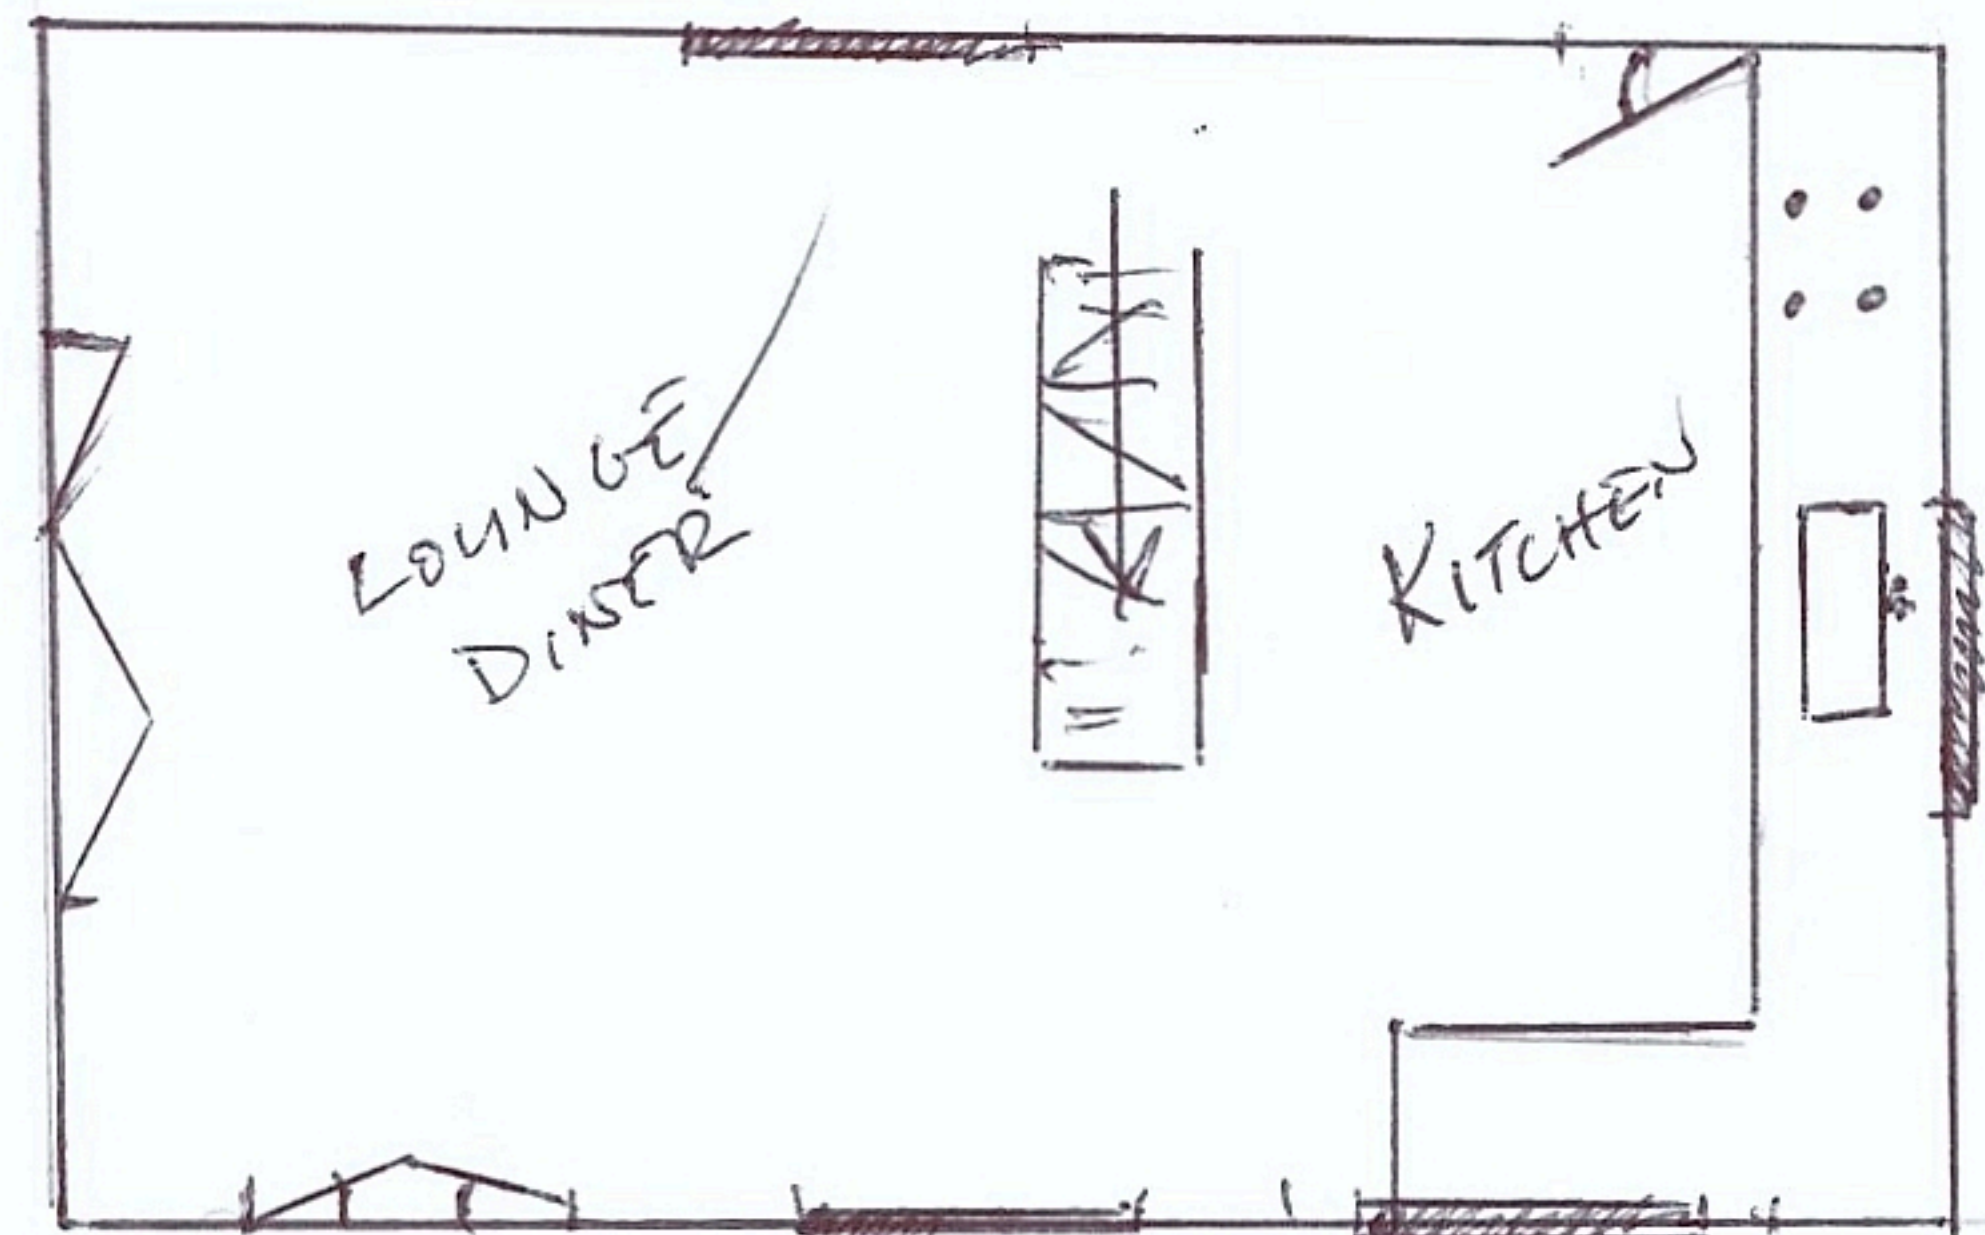

GROUND FLOOR (PROPOSED)

SCALE
1:100