

1 IF IN DOUBT - ASK
 2 DO NOT SCALE OFF THIS DRAWING
 3 ALL DIMENSIONS ARE TO BE VERIFIED ON SITE BY THE CONTRACTOR AND ANY DISCREPANCIES REPORTED TO THE ARCHITECT BEFORE CONSTRUCTION
 4 THIS DRAWING IS TO REPLACE THE PREVIOUSLY ISSUED DRAWING
 5 COPYRIGHT OF THIS DRAWING REMAINS WITH THE ARCHITECT



No.	Date	Revision
-	-	-

EXISTING MATERIALS (No. 2)

1. ROOF - CONCRETE TILES
2. WINDOWS - PVC
3. WALLS - BRICK


PROPOSED MATERIALS (No. 2A)

1. ROOF - CONCRETE TILES (TO MATCH EXIST) # ZINC
2. WINDOWS - ALUMINIUM
3. WALLS - BRICK (TO MATCH EXIST)

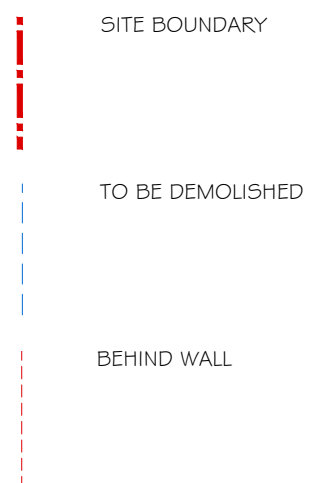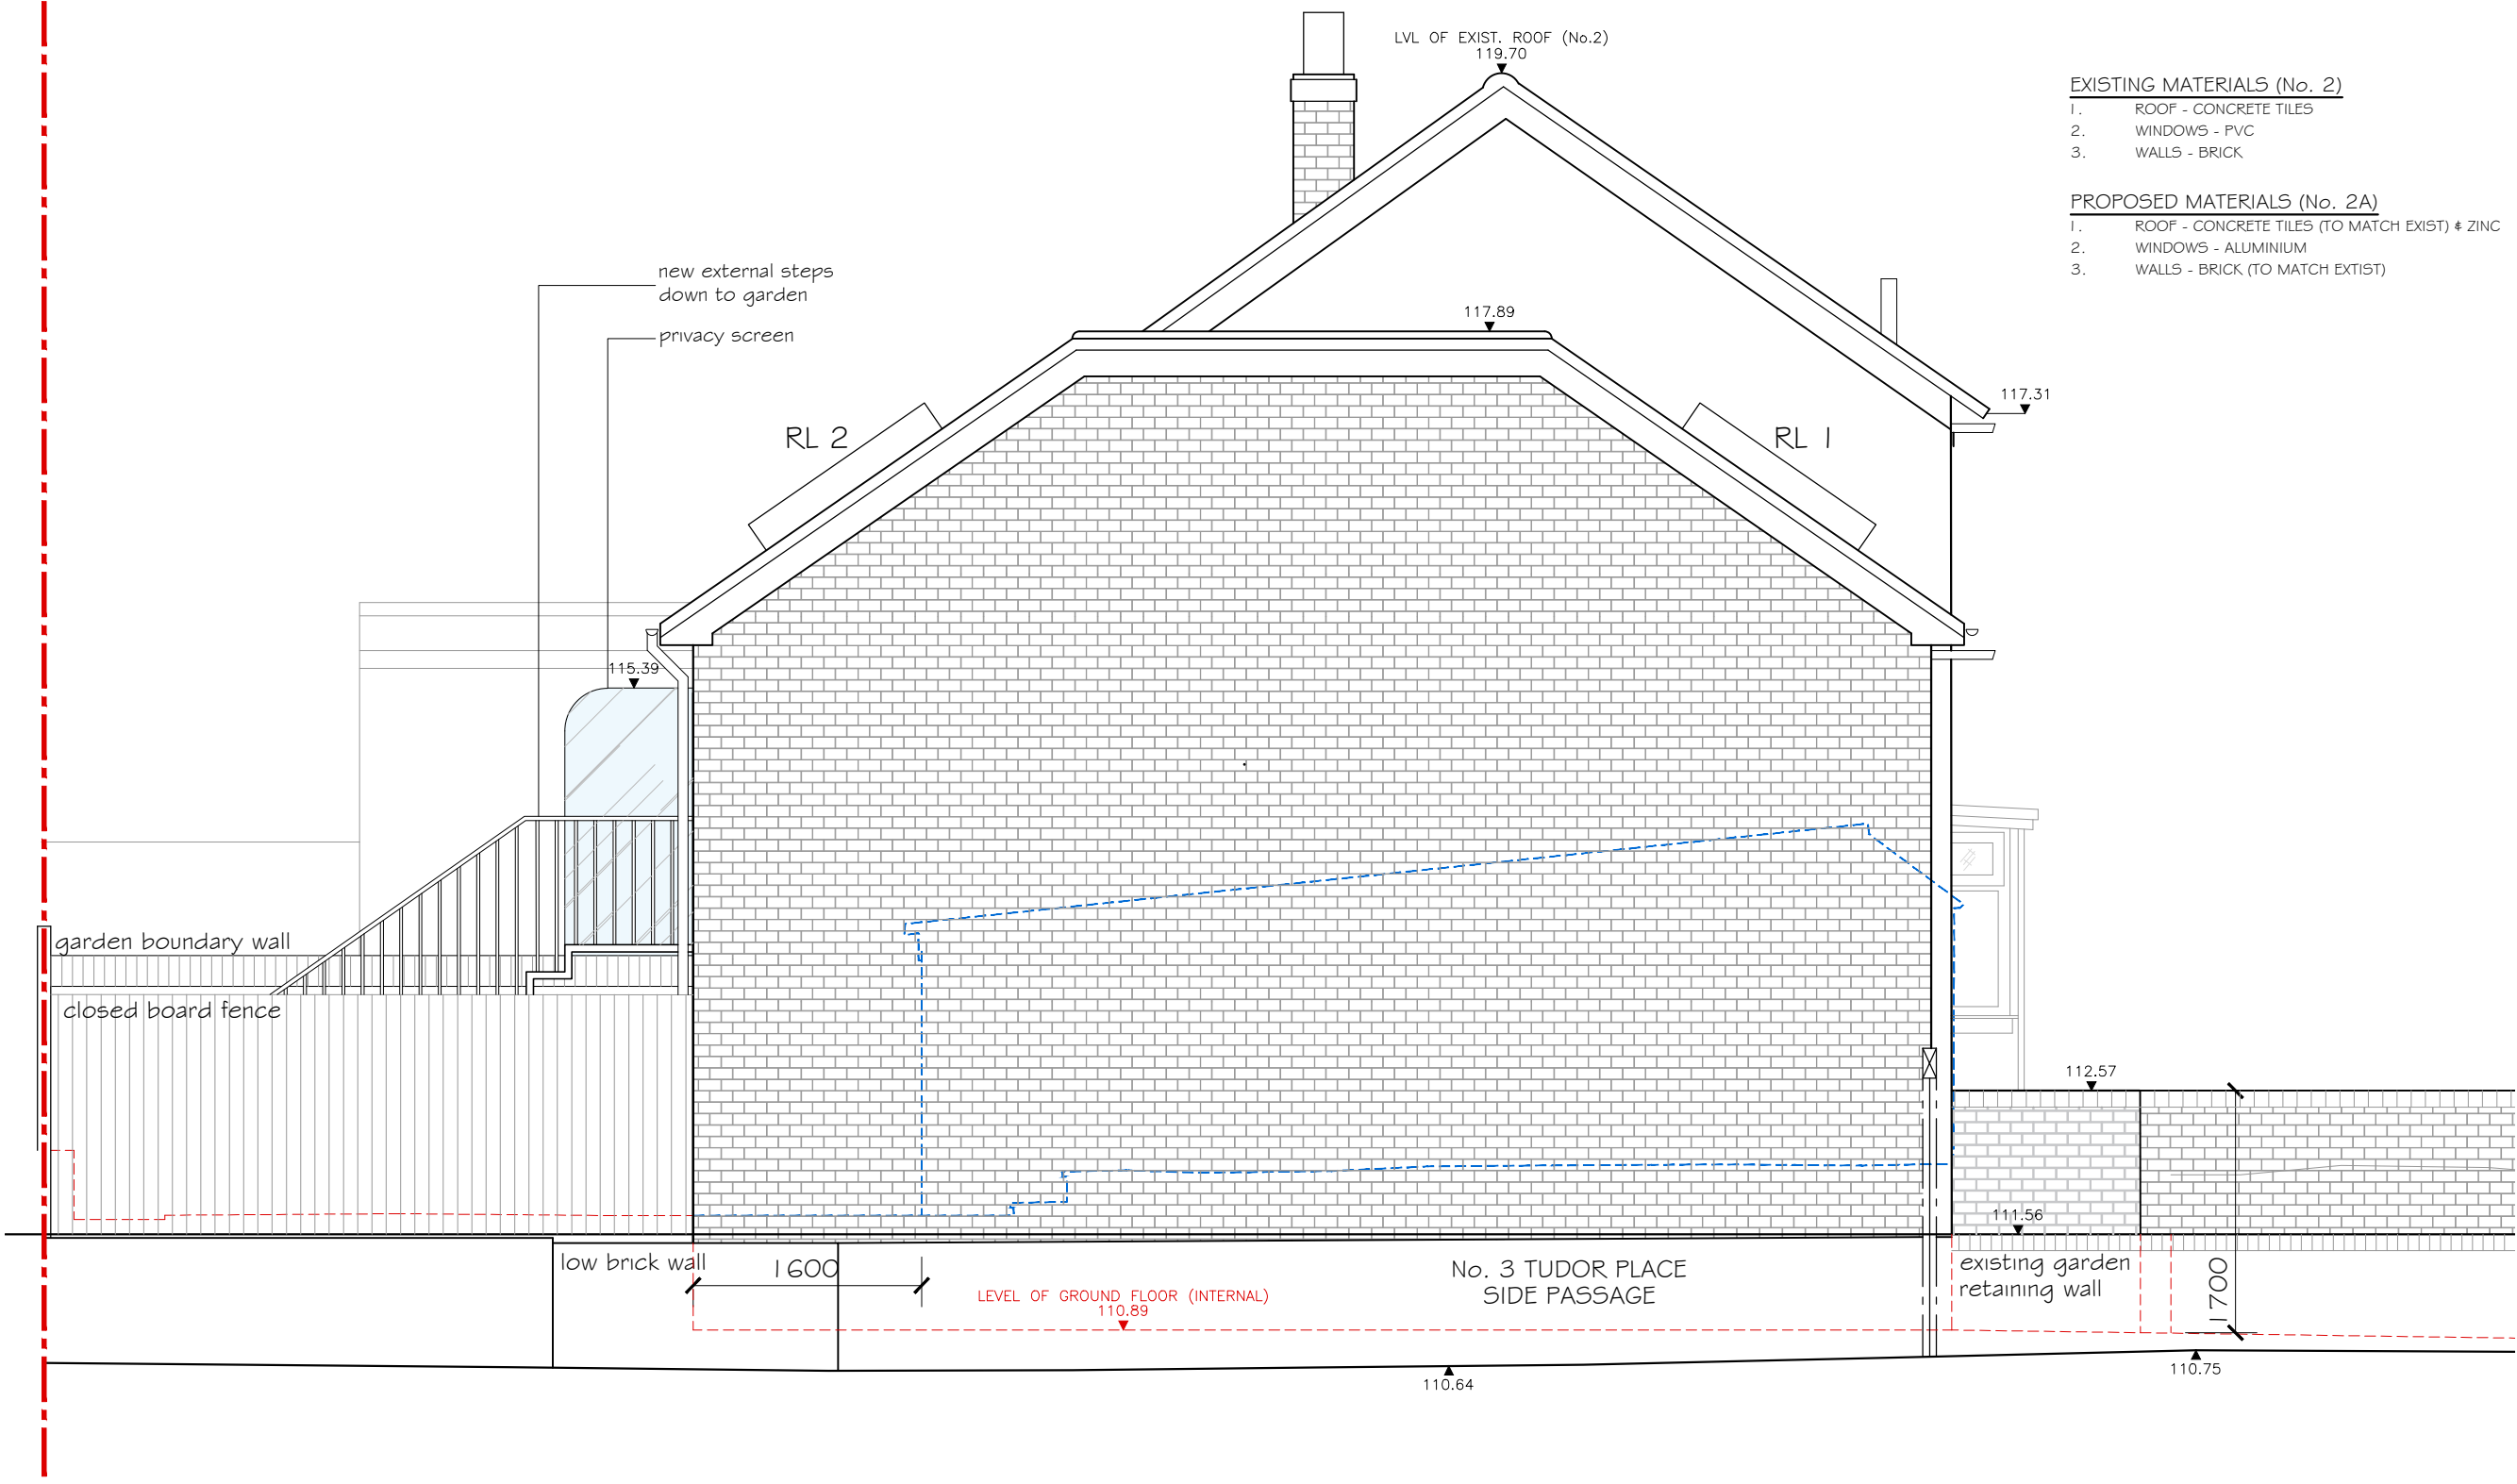

NOTE:

- APPLICANT OWNS BOTH, No. 2 & No. 2A, PROPERTIES AND THIS APPLICATION IS FOR No. 2A TUDOR PLACE.
- ELEVATION TAKEN FROM No. 3 TUDOR PLACE SIDE PASSAGE.

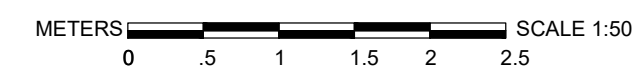

MITTELMAN ASSOCIATES LLP
 C22A PARK HALL ESTATE
 40 MARTELL ROAD LONDON SE21 8EN
 TEL 020 8766 6400 FAX 020 8655 7043
 e-mail: info@mittelman.co.uk
 A R C H I T E C T U R E

Stage: **PLANNING**

Project: **2 TUDOR PLACE, SE19 2HN**

Client: **JULIE BURNELL**

Drawing Title: **PROP. SIDE (SOUTH) ELEVATION**

Scale: 1:50	Project No.: 2023 - 820
Date: DEC 2023	Drawing No.: PL-23
	Rev.: -