



1 IF IN DOUBT - ASK
 2 DO NOT SCALE OFF THIS DRAWING
 3 ALL DIMENSIONS ARE TO BE VERIFIED ON SITE BY THE CONTRACTOR AND ANY DISCREPANCIES REPORTED TO THE ARCHITECT BEFORE CONSTRUCTION
 4 THIS DRAWING IS TO REPLACE THE PREVIOUSLY ISSUED DRAWING
 5 COPYRIGHT OF THIS DRAWING REMAINS WITH THE ARCHITECT

No.	Date	Revision
-	-	-

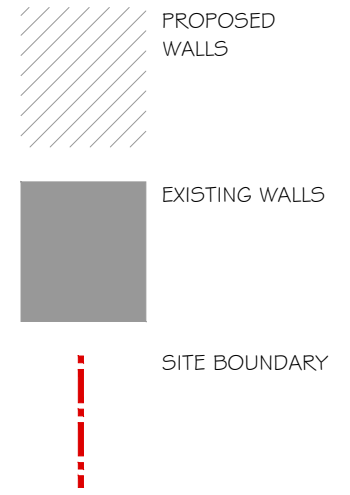

NOTE:
 APPLICANT OWNS BOTH, No. 2 & No. 2A, PROPERTIES AND THIS APPLICATION IS FOR No. 2A TUDOR PLACE.

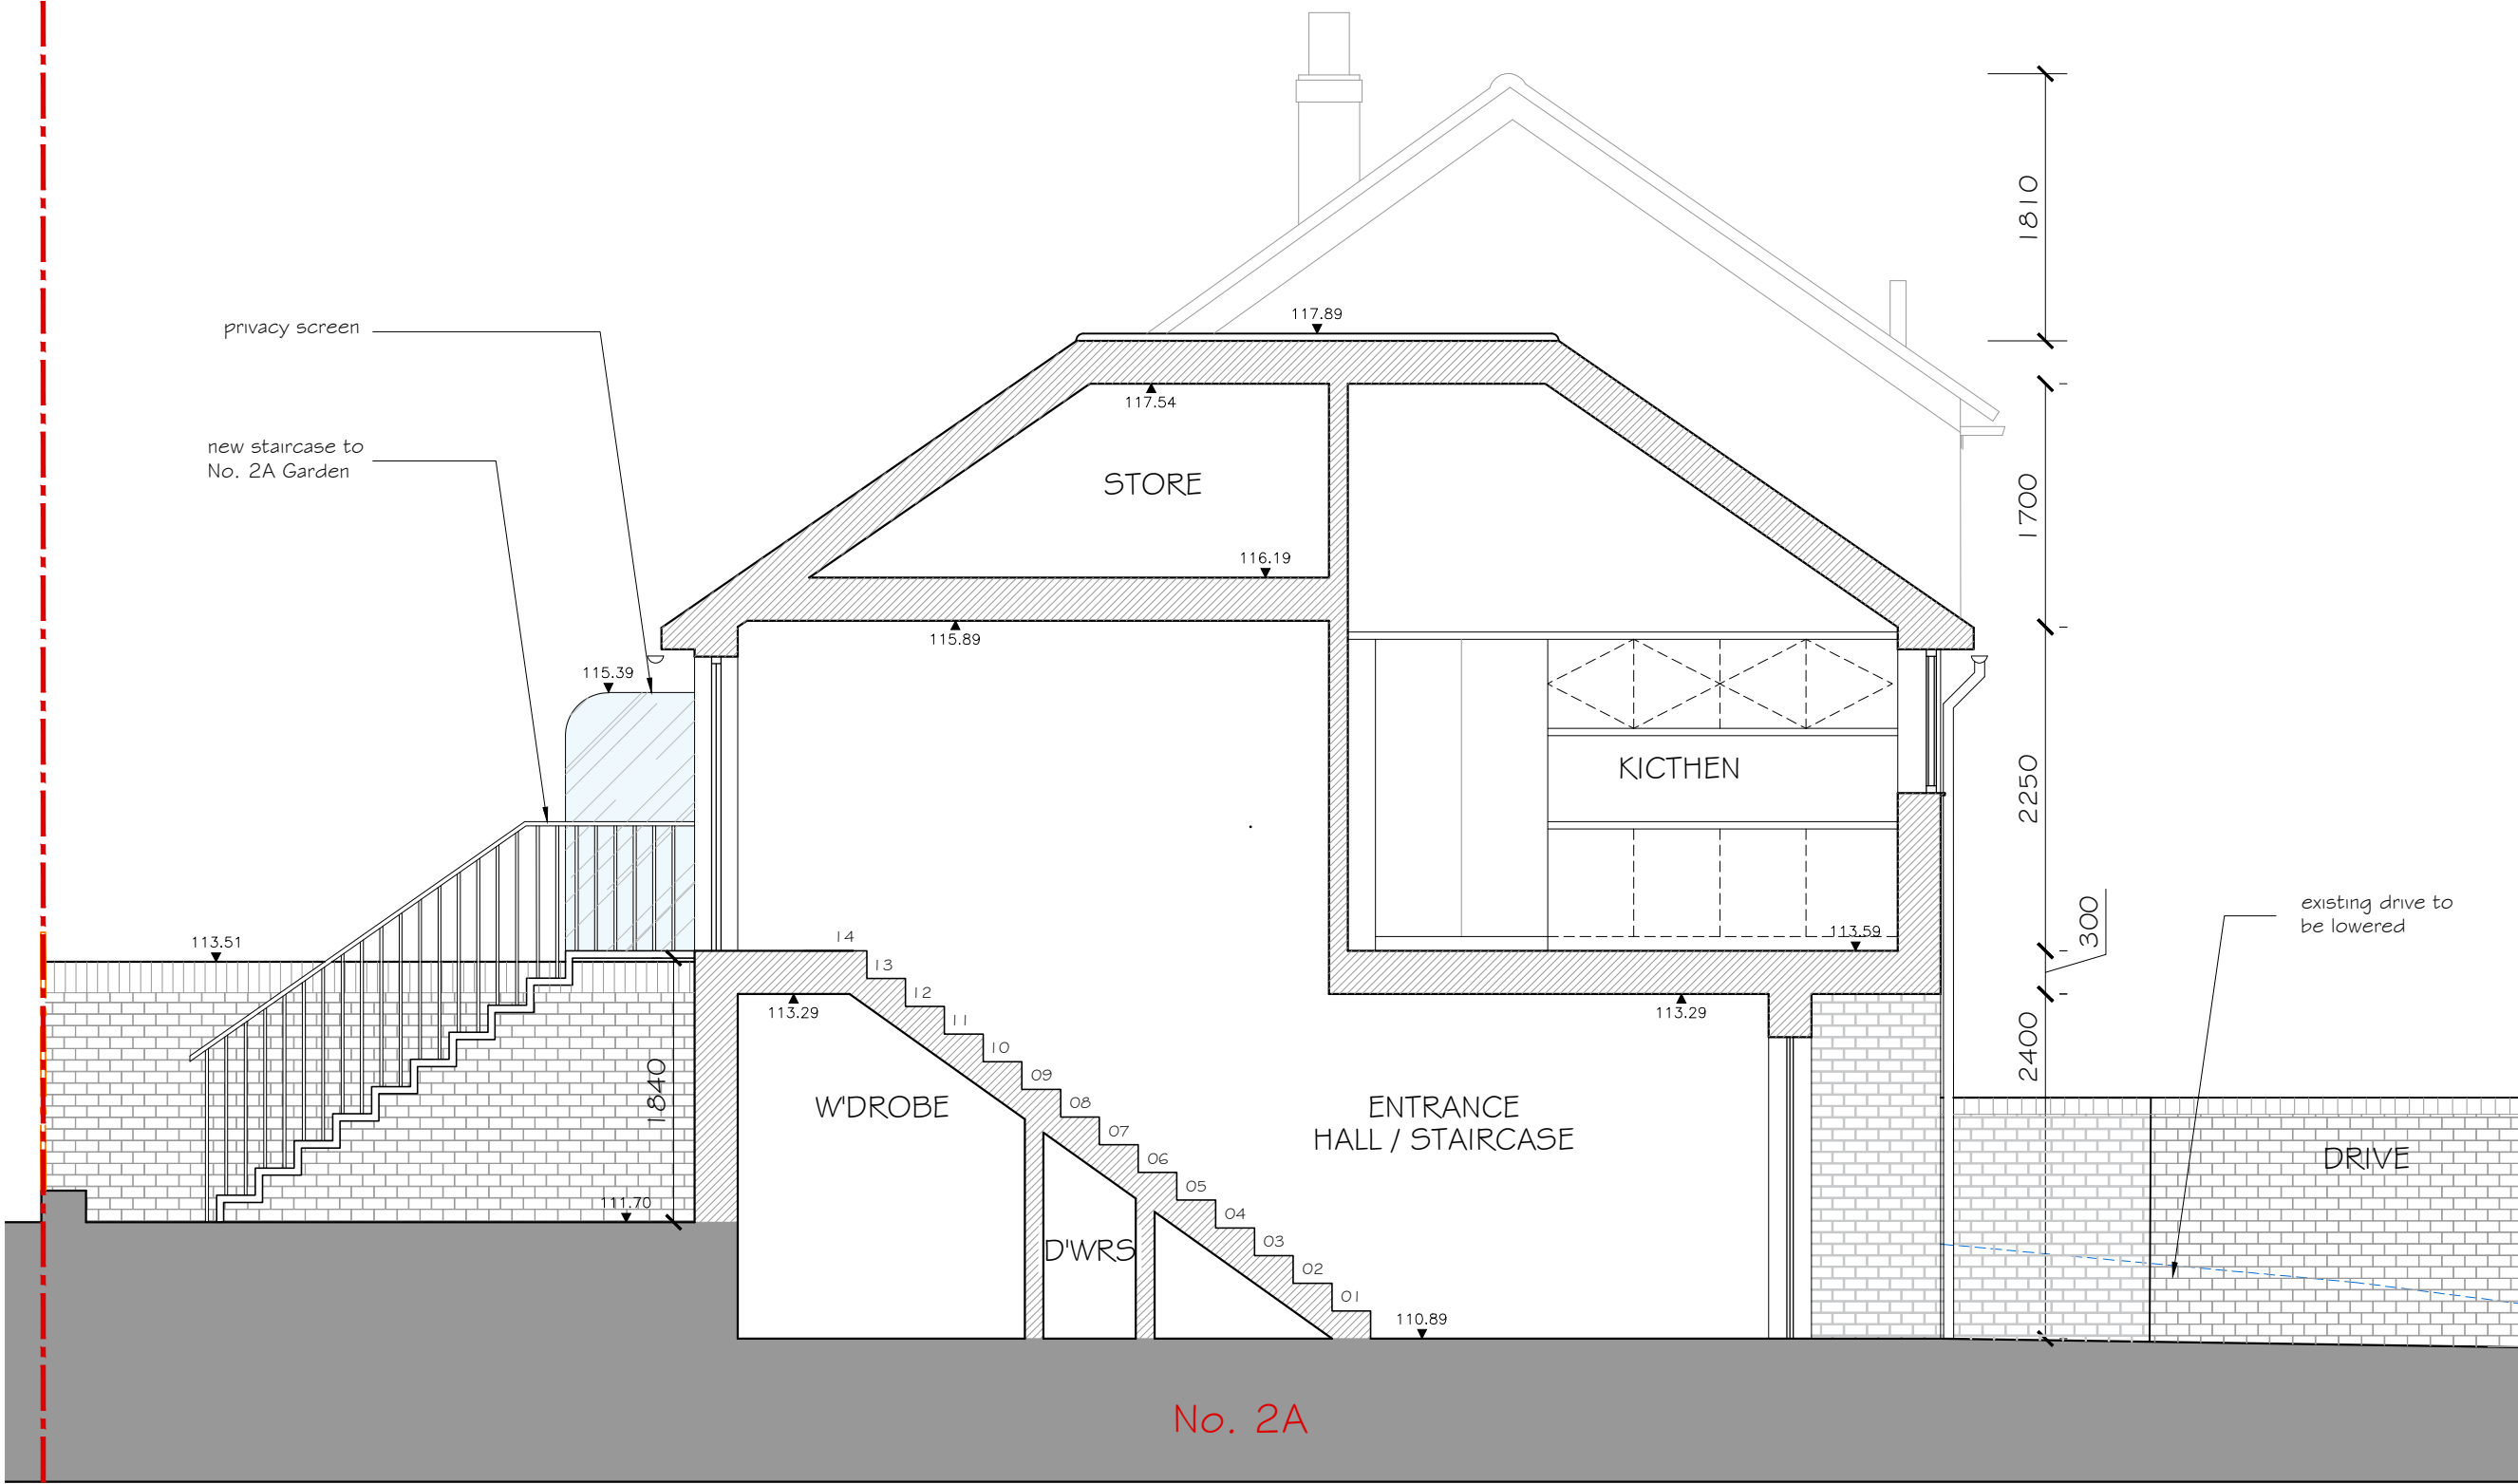

MITTELMAN ASSOCIATES LLP C22A PARK HALL ESTATE 40 MARTELL ROAD LONDON SE21 8EN TEL 020 8766 6400 FAX 020 8655 7043 e-mail: info@mittelman.co.uk A R C H I T E C T U R E		
Stage: PLANNING		
Project: 2 TUDOR PLACE, SE19 2HN		
Client: JULIE BURNELL		
Drawing Title: PROP. SECTION C-C		
Scale: 1:50	Project No.: 2023 - 820	
Date: DEC 2023	Drawing No.: PL-27	Rev.: -