


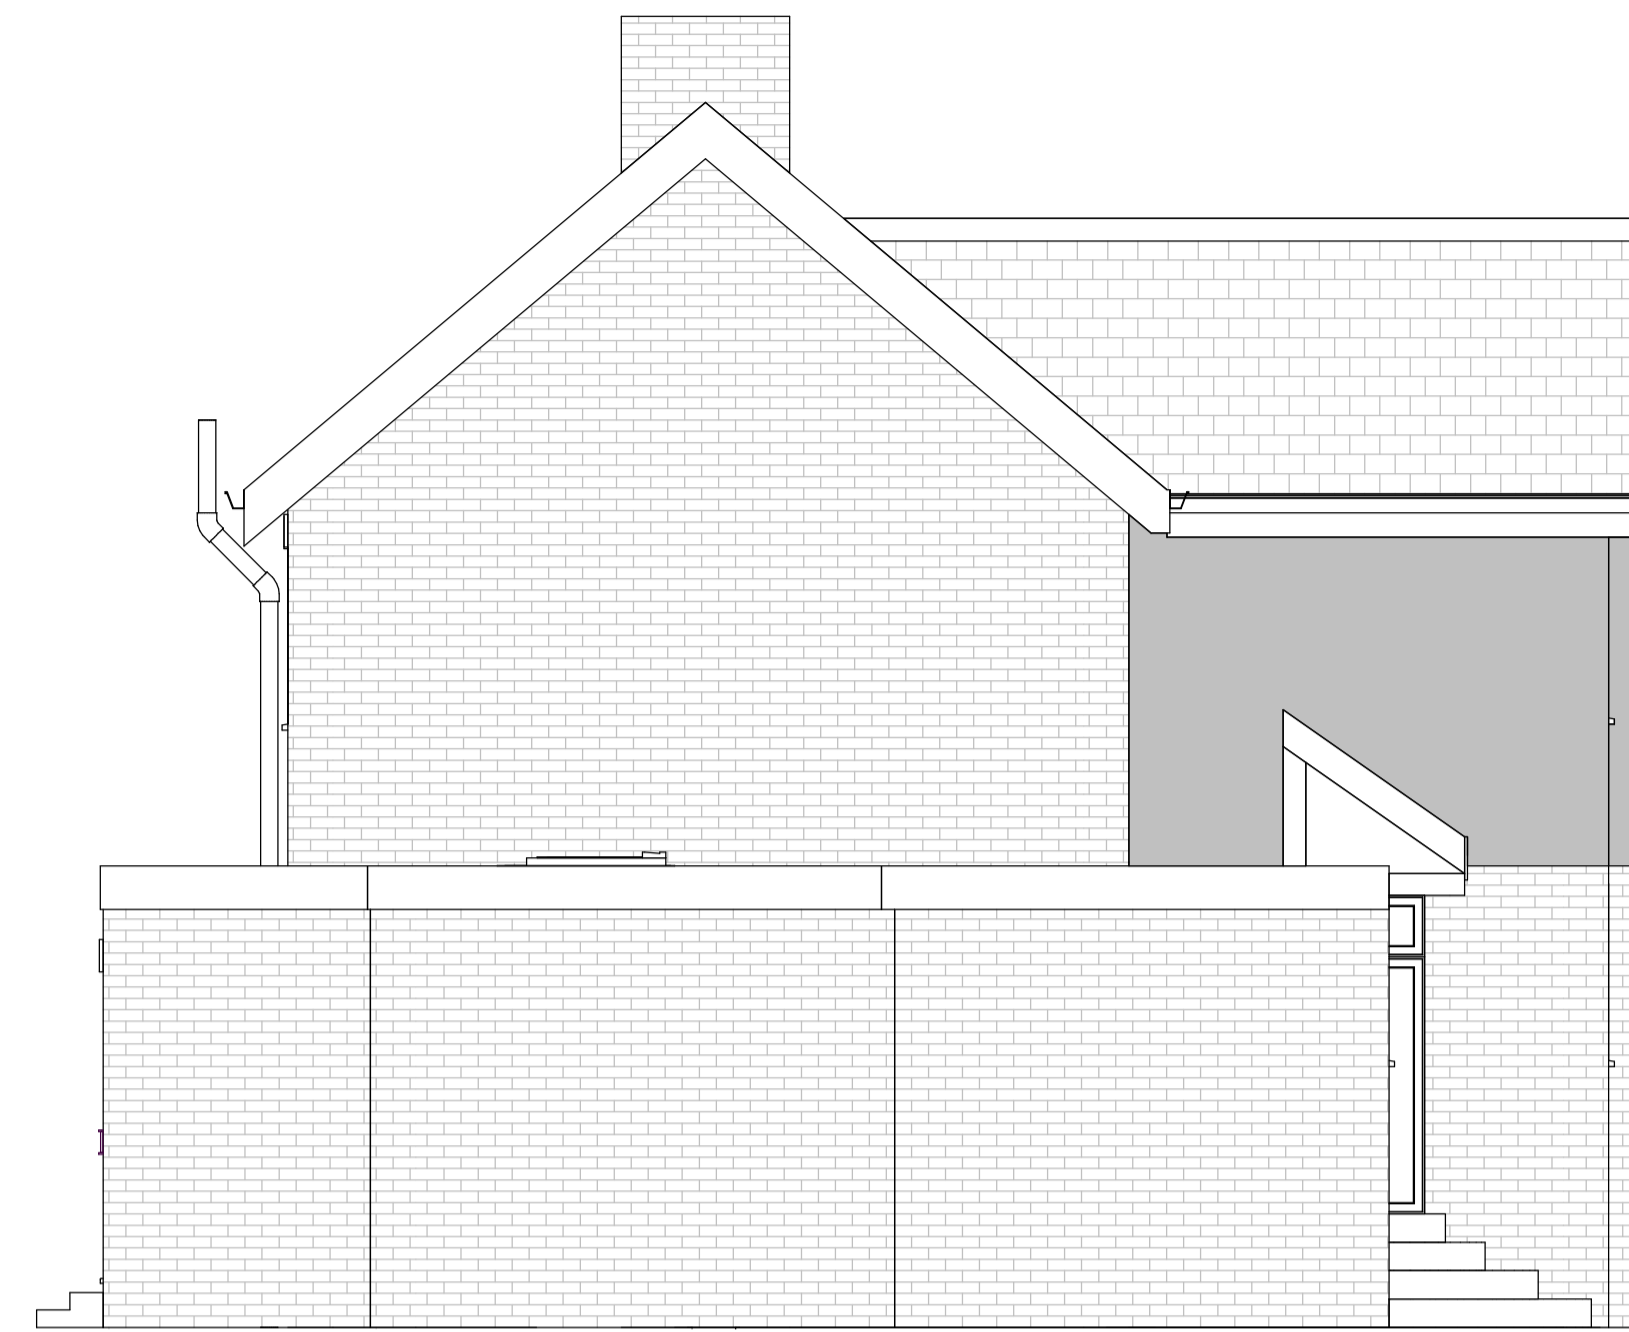


EXISTING ELEVATION A
(NO CHANGES)

1:50 AT A1 (1:100 AT A3)




EXISTING ELEVATION B
(NO CHANGES)

1:50 AT A1 (1:100 AT A3)

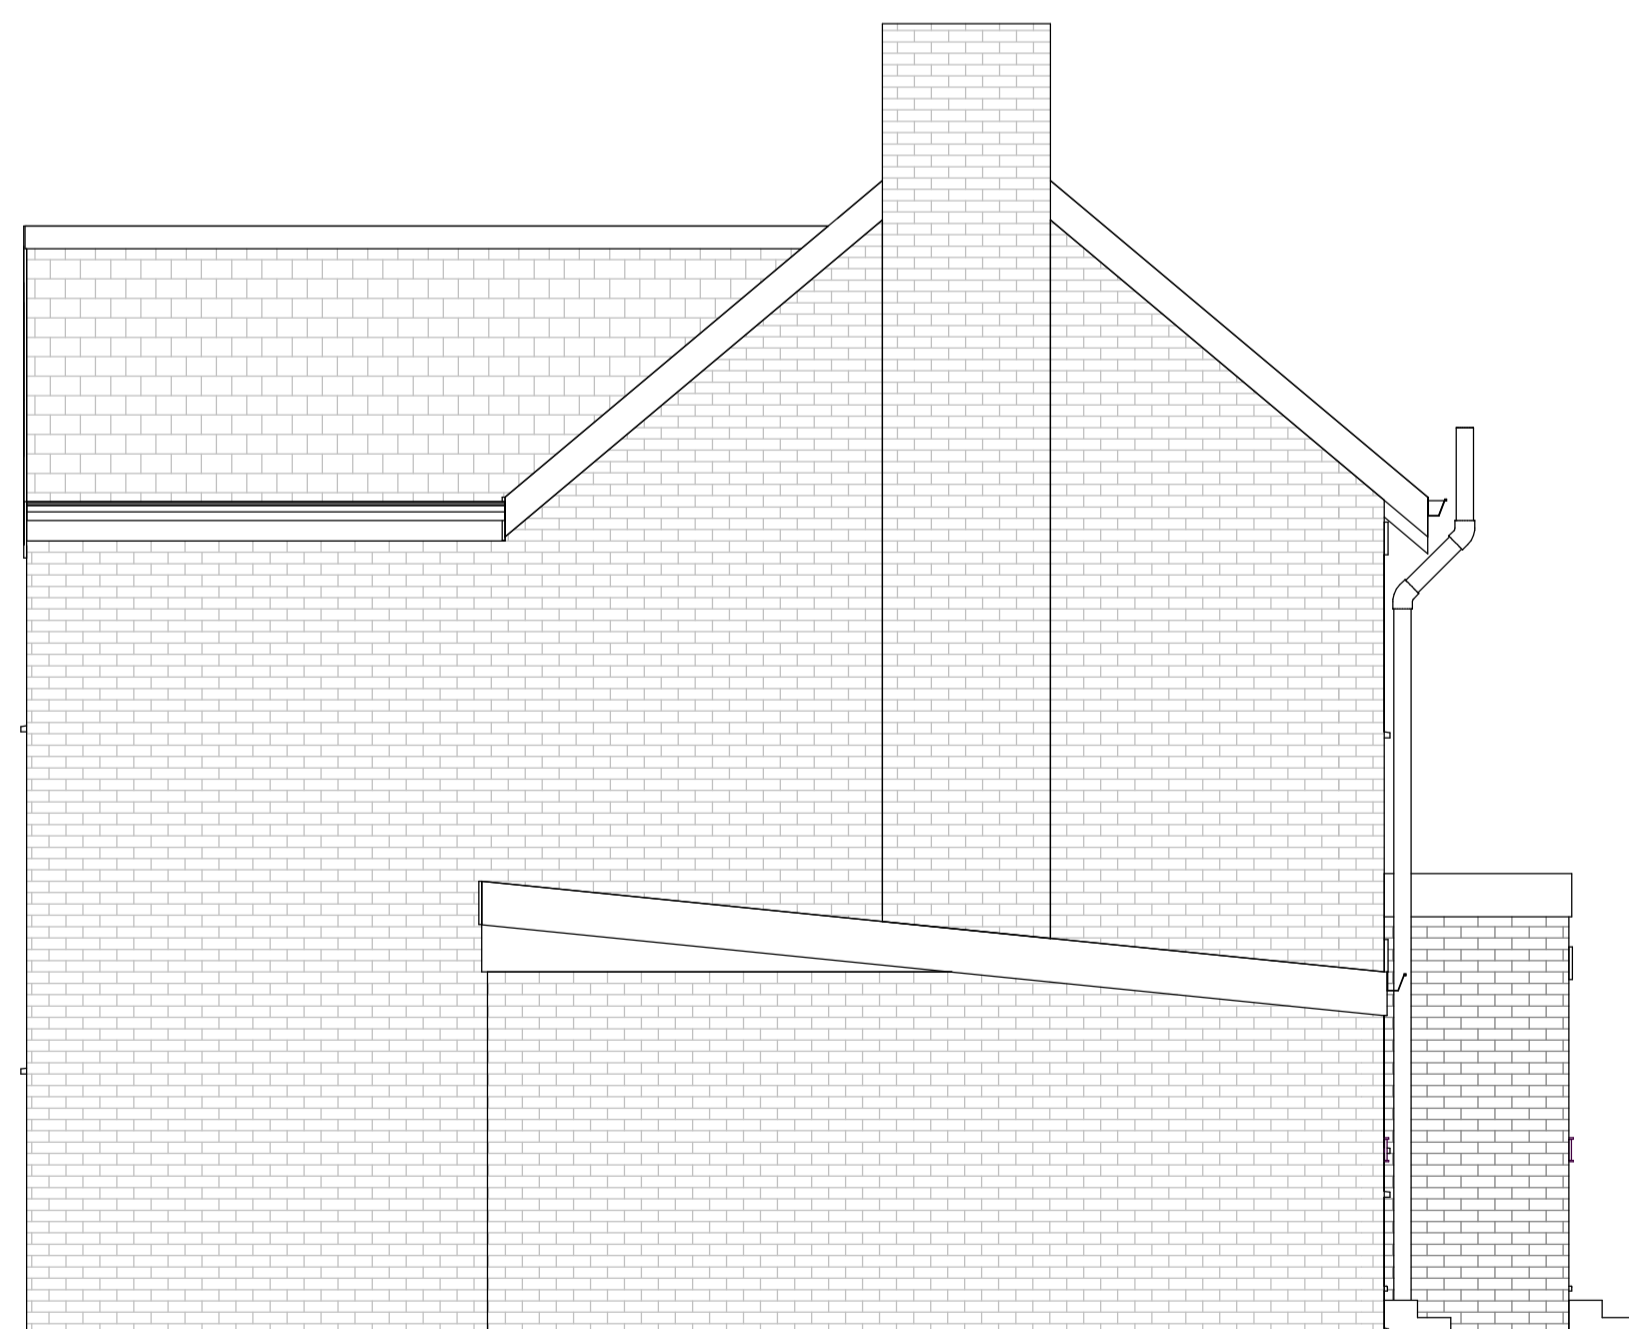

EXISTING ELEVATION D
(NO CHANGES)

1:50 AT A1 (1:100 AT A3)

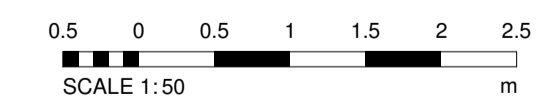

SCALE 1:50

PROPOSED DETAILS OF
SINGLE STOREY REAR EXTENSION
ELEVATIONS - SHEET 4 OF 6

Job Title 78 SUNDRIDGE AVENUE, CHISLEHURST, BR7 5LU				
Client MR & MRS REIFF				
Drawn AW	Date DEC 23	Scale 1:50	C.I. checked	CAD filename LR
Job No. P	Dwg. No. 103	Status/Revision -		