
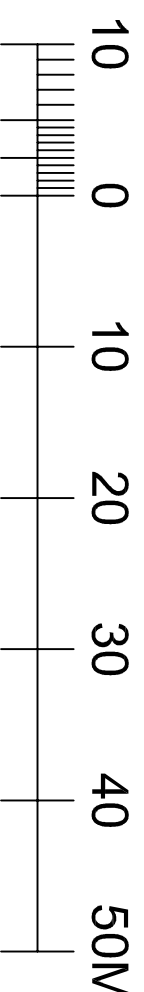


**-Proposed G/F rear extension to 3 Clusterbolts.**

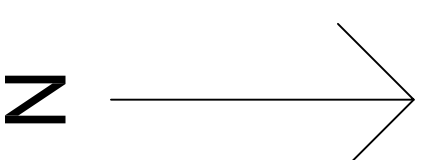

Scale 1:500

Metres

Produced on 17 February 2020 from the Ordnance Survey National Geographic Database and incorporating surveyed revision available at this date.

This map shows the area bounded by 527493, 196139 527493, 196281 527635, 196281 527635, 196139

Reproduction in whole or part is prohibited without the prior permission of Ordnance Survey.

Crown copyright 2020. Supplied by copla ltd trading as UKPlanningMaps.com a licensed Ordnance Survey partner (100054135).

Data licensed for 1 year, expiring 17 February 2021. Unique plan reference: v2c/430479/583674

Revision - -



Architectural & Structural Engineering Consultants  
**Tel: 07377 417 314 E-mail: steven.steven@expansepartnership.com**

ARCHITECT:  
**Expanse Partnership Ltd.**  
 75 Shooters Drive  
 Nazelng  
 EN9 2QB

SITE:  
**3 Clusterbolts, Stapleford**  
**Hertfordshire, SG14 3ND.**

TITLE:

**Proposed Block plan**

SCALE AT A1:	DATE:	DRAWN:	CHECKED:
1:500@A3	20/05/22	SF	SF
PROJECT NO:	DRAWING NO:	REVISION:	
240	119	-	