


Plans prepared for
Local Authority approval
All dimensions to be
checked on site

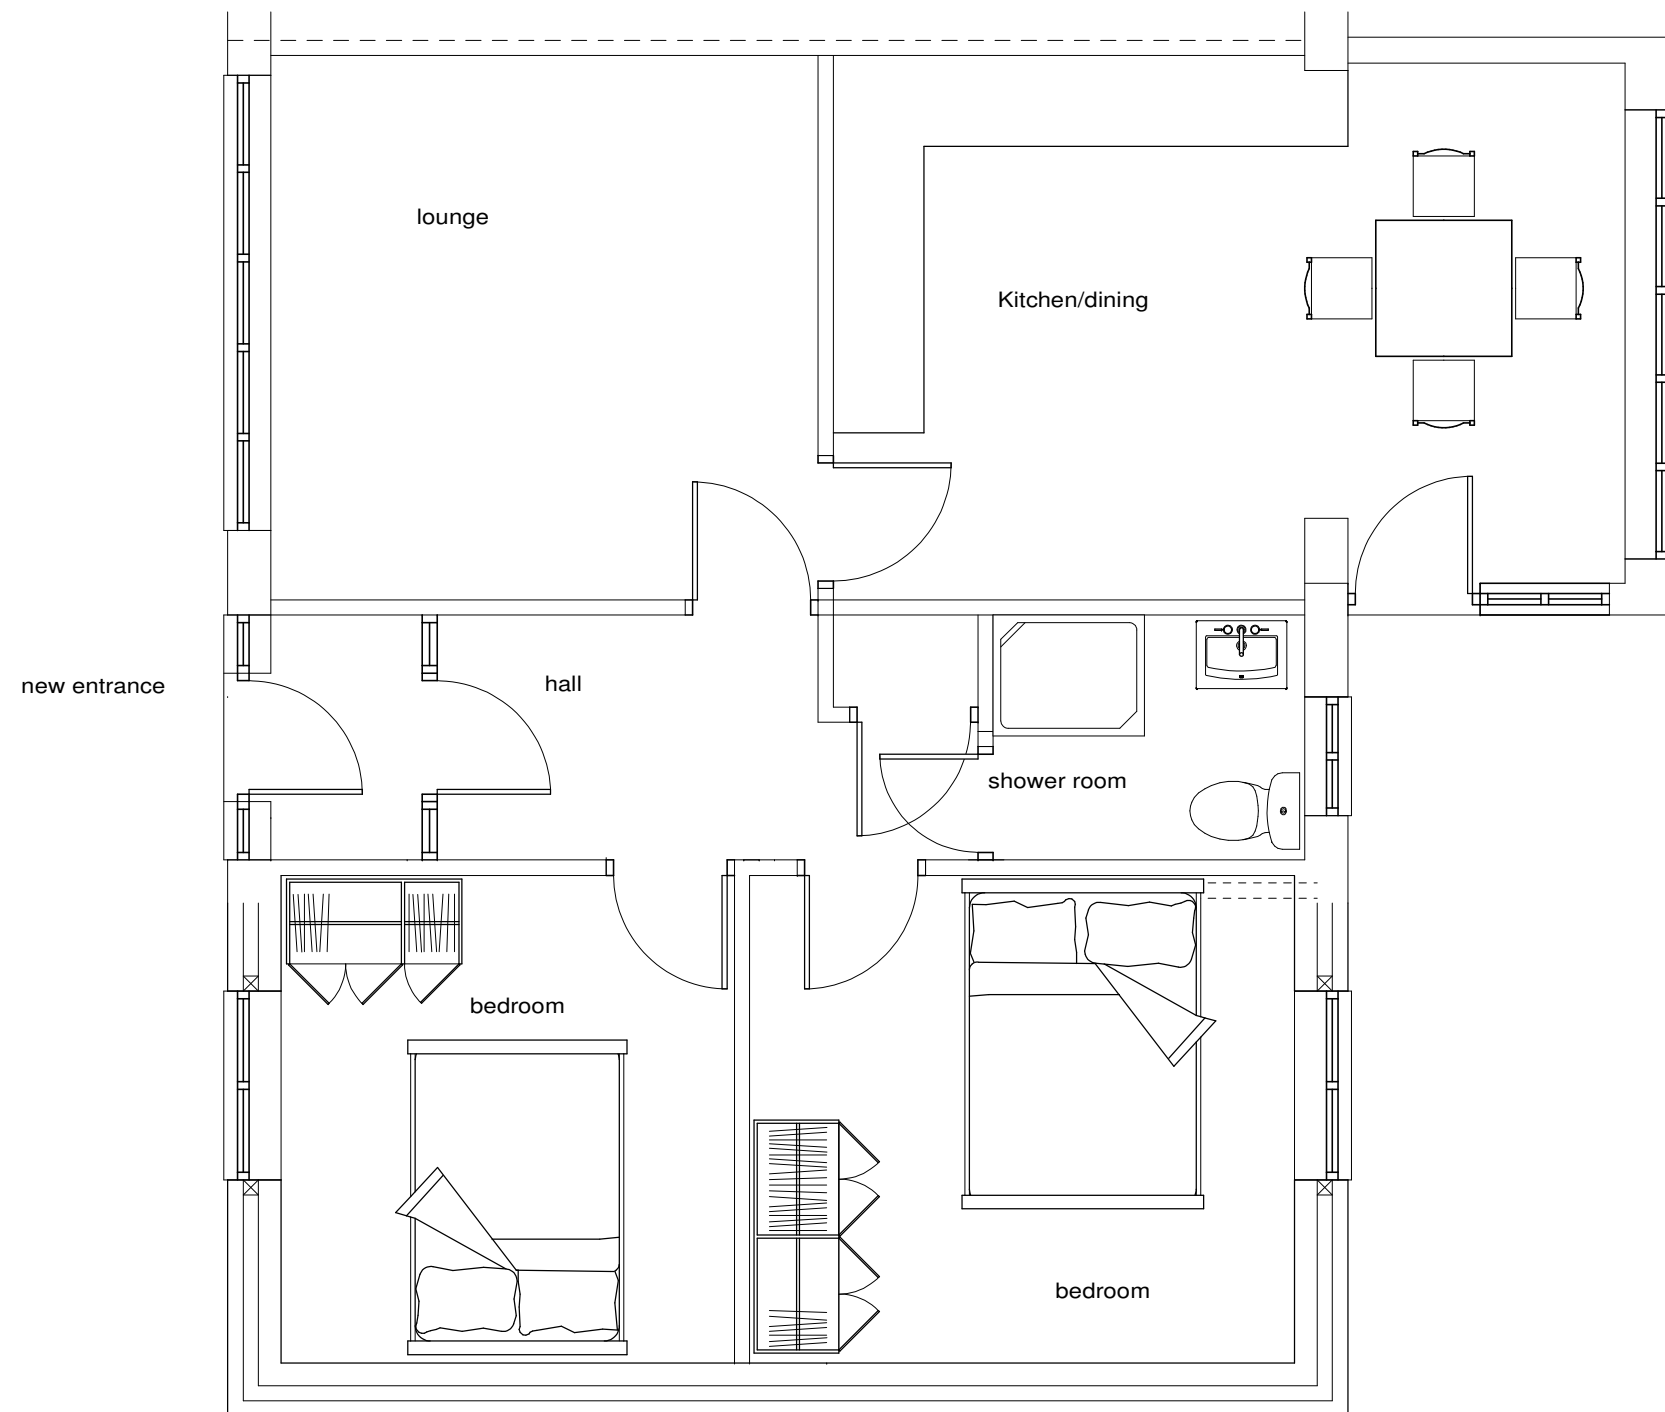

A	-	-
	Date	Revisions

©copyright

Client
-

Job Title
-
11 Meltham Close
Heaton Mersey
SK4 3BD

Drawing Title
-
Proposed Plan

Scale
- **1:50 @ A3**

Date
- Drawn by
-

Drg No.	Rev.
-	-