
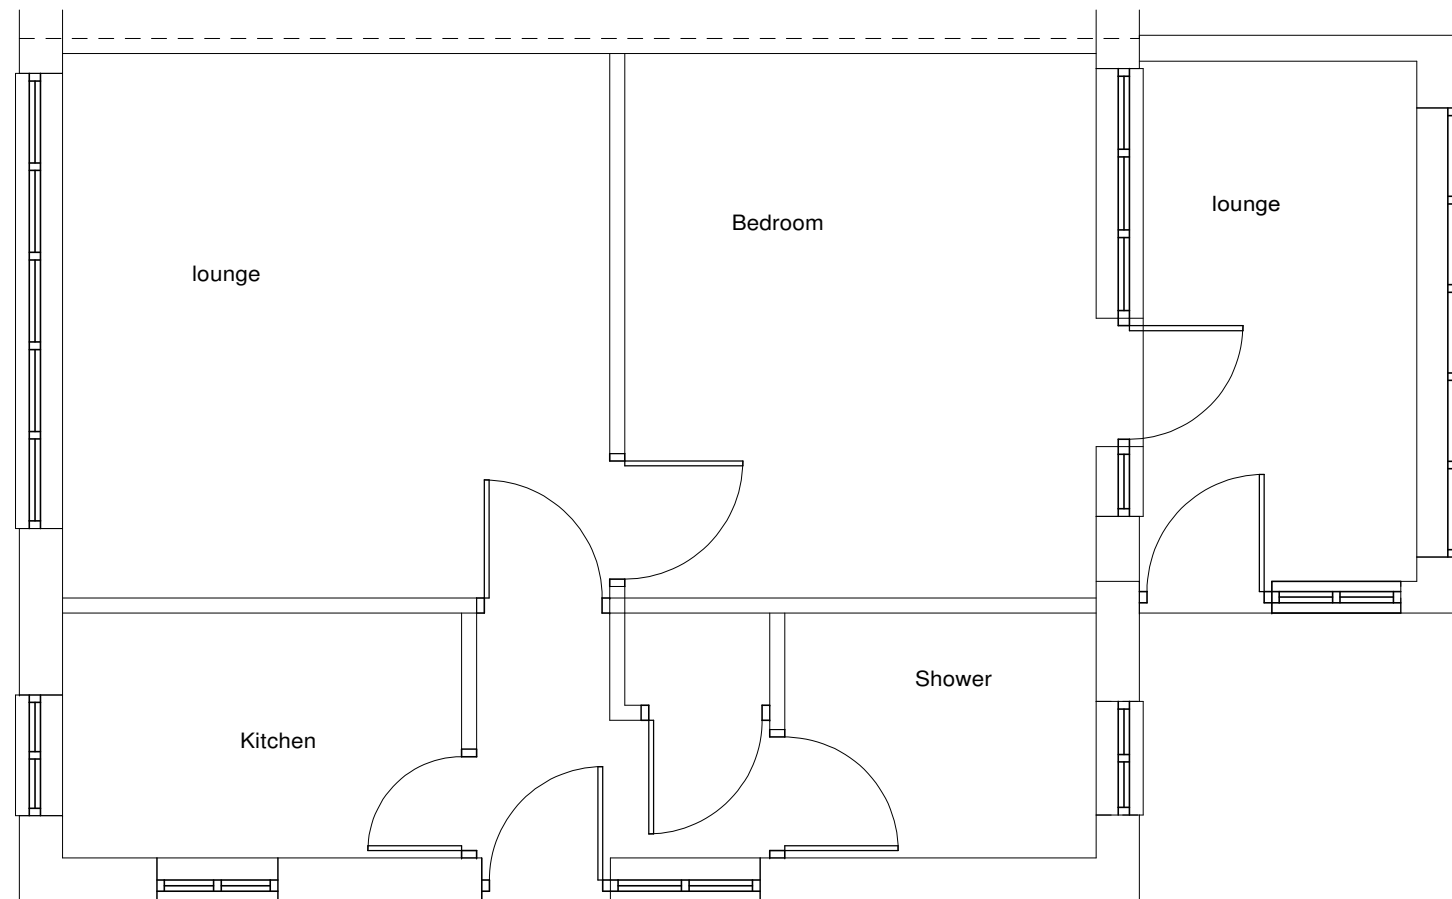


Plans prepared for
Local Authority approval
All dimensions to be
checked on site

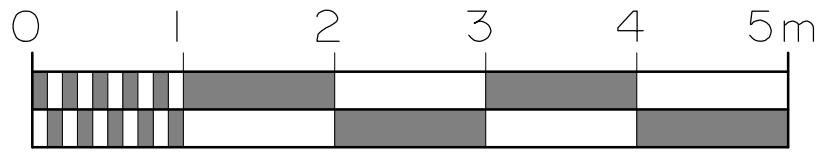

A	Date	Revisions
-	-	-

©copyright

Client
-

Job Title
-

11 Meltham Close
Heaton Mersey
SK4 3BD

Drawing Title
Existing Plan

Scale
1:50 @ A3

Date
-

Drawn by
-

Drg No.	Rev.
-	-