
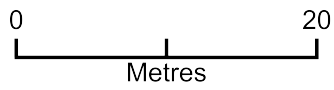


2 Garland Road

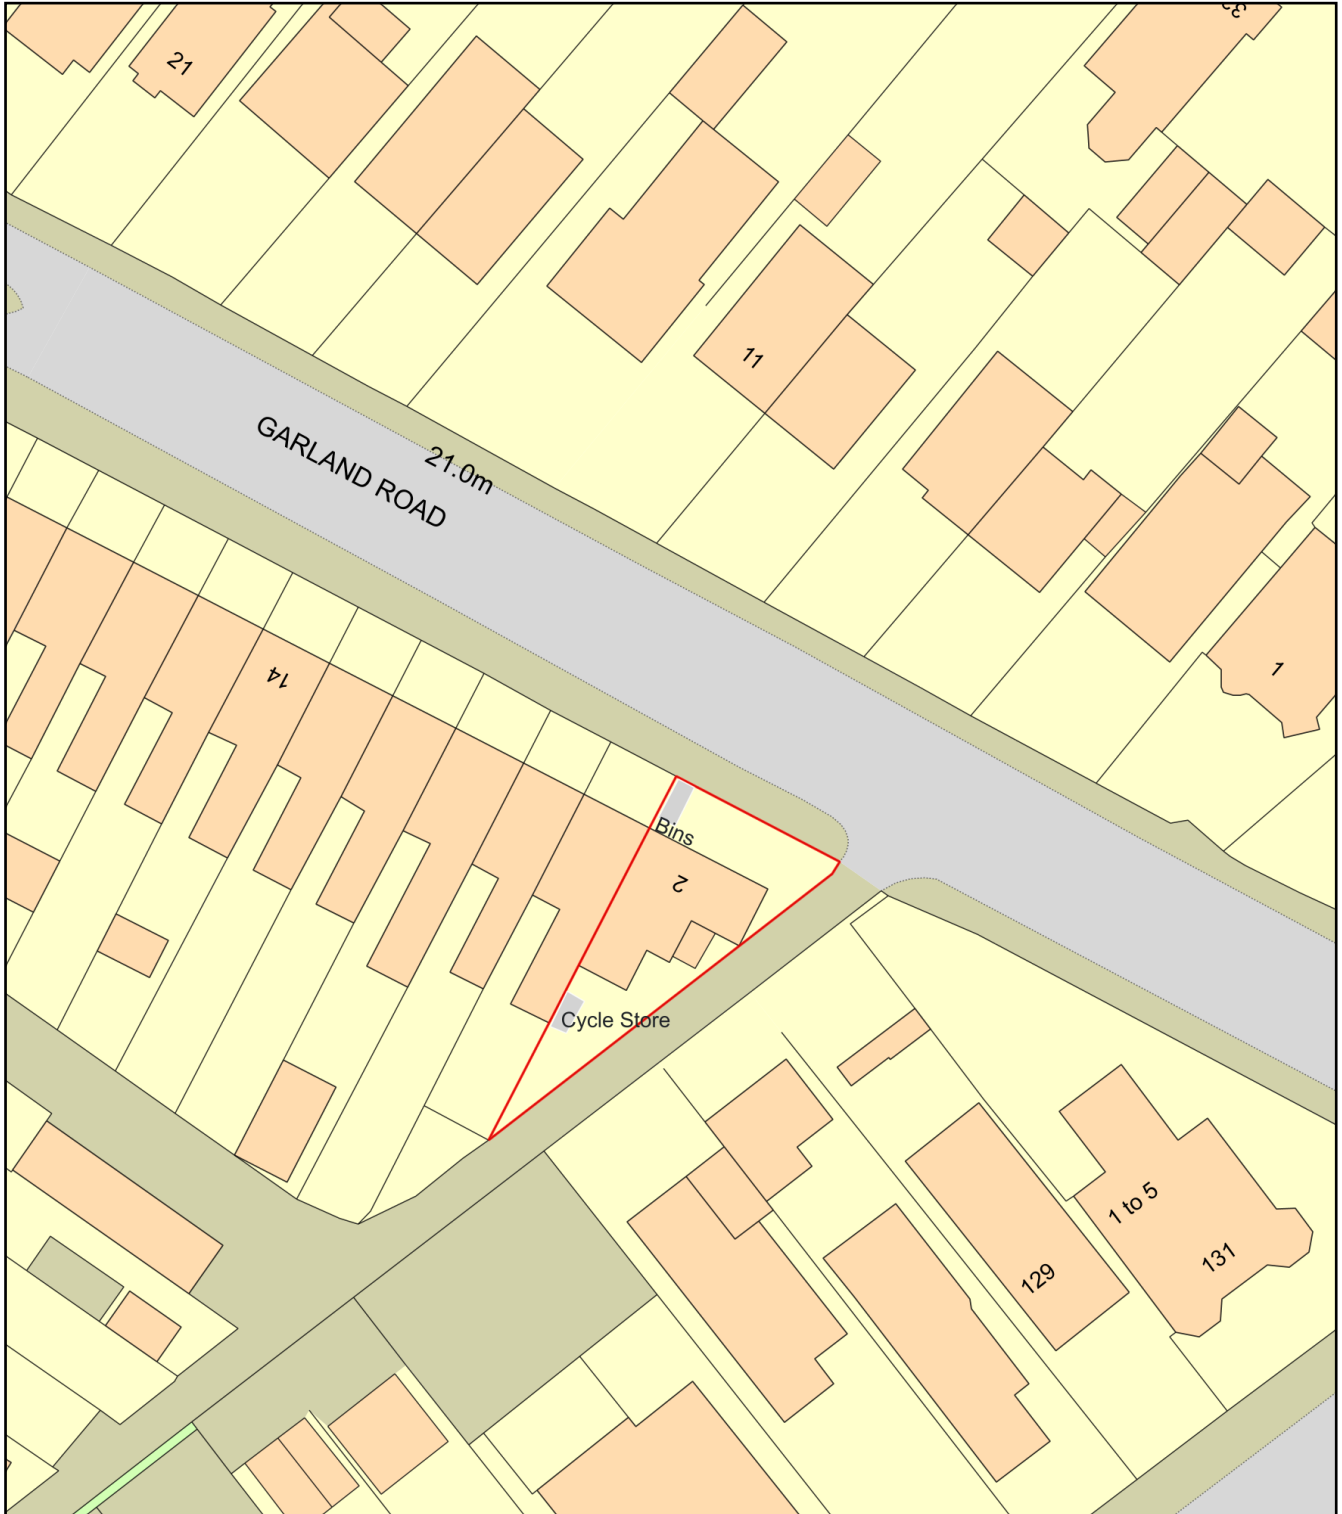

Plan Produced for: Applecore PDM ltd

Date Produced: 05 Jan 2024

Plan Reference Number: TQRQM24005093042047

Scale: 1:500 @ A4

