
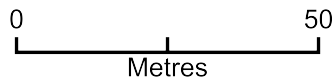


2 Garland Road - Location Plan

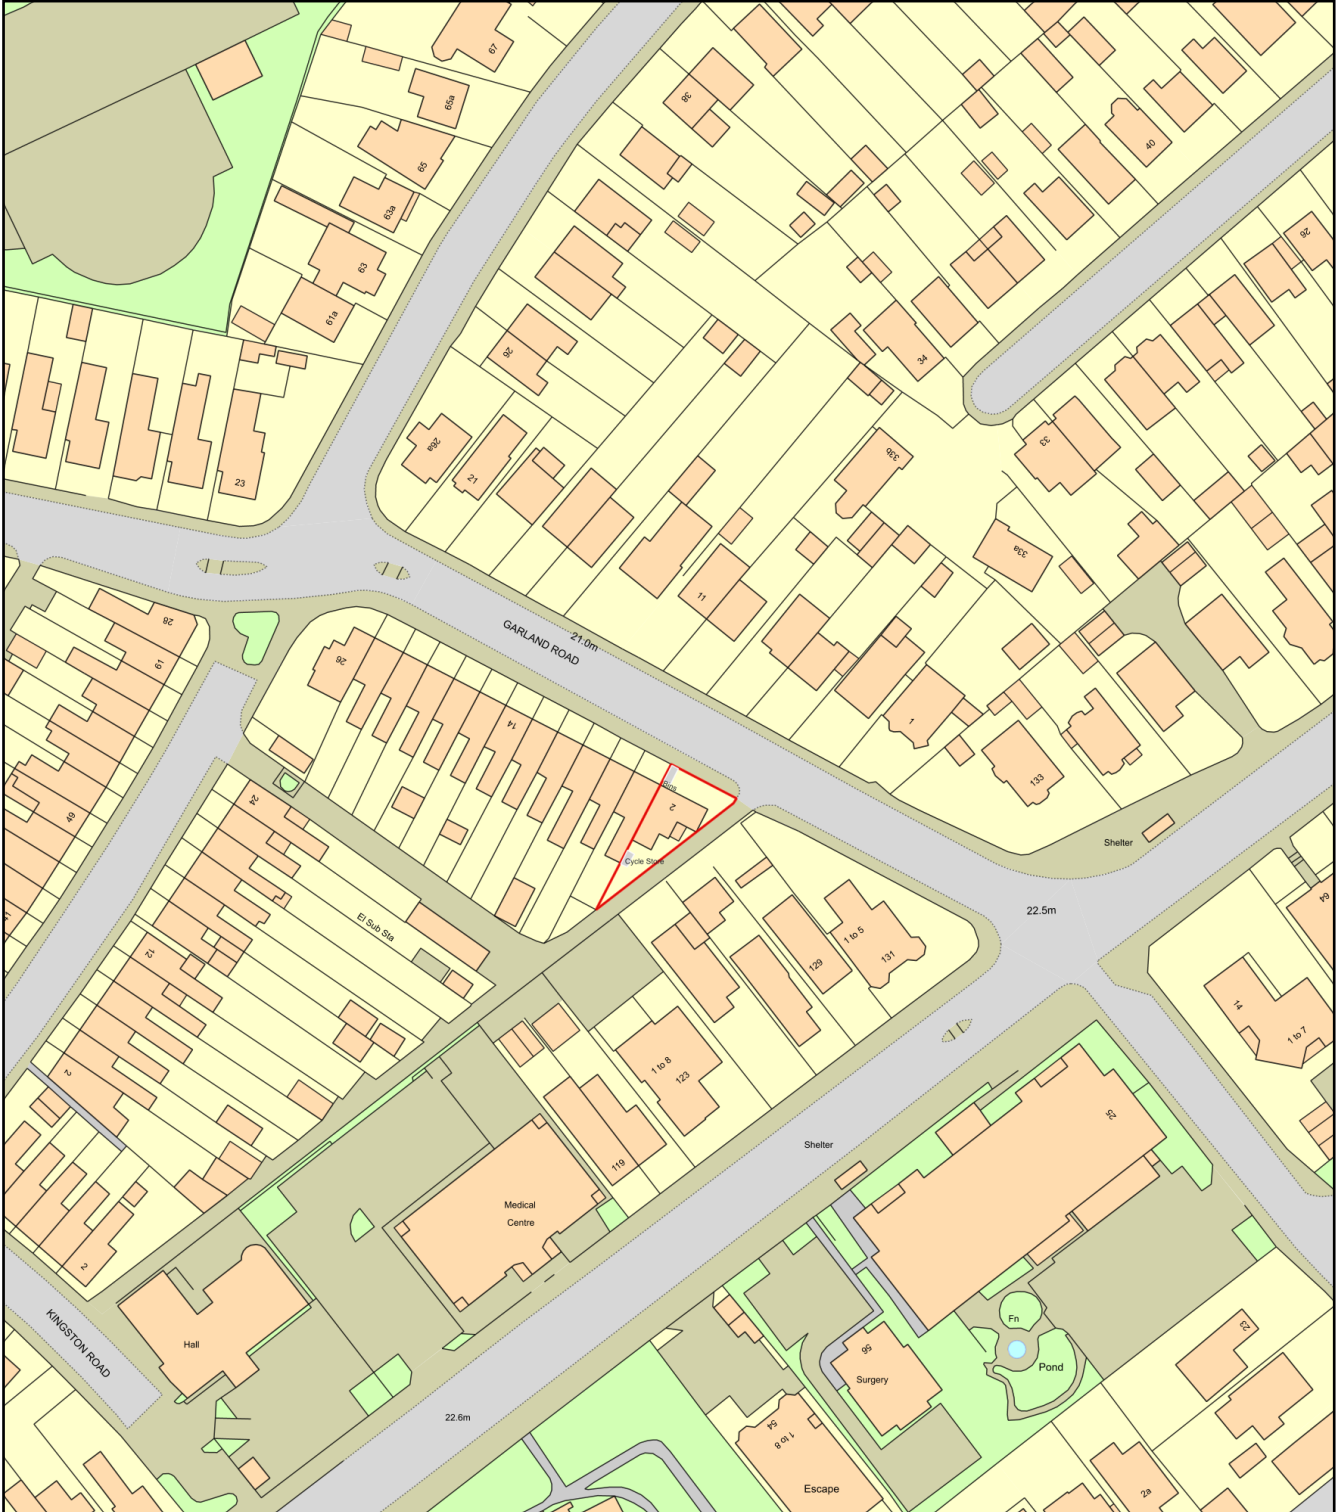

Plan Produced for: Applecore PDM ltd

Date Produced: 05 Jan 2024

Plan Reference Number: TQRQM24005093511216

Scale: 1:1250 @ A4

