

CLIENT
SITE
PROJECT

Mr & Mrs Novoth
Weir Cottage Whitminster GL2 7PN
Extension / Alterations

DRAWING TITLE

Plans & Elevations as Existing

SCALES / PAPER SIZE

1 : 100 or as noted @ A3

DRAWING NUMBER

1302.03


DATE

March. 2022


REVISION

DATE


DESCRIPTION

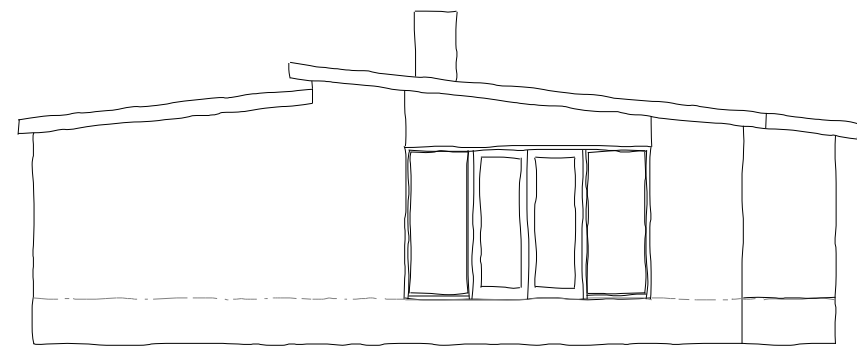


South West

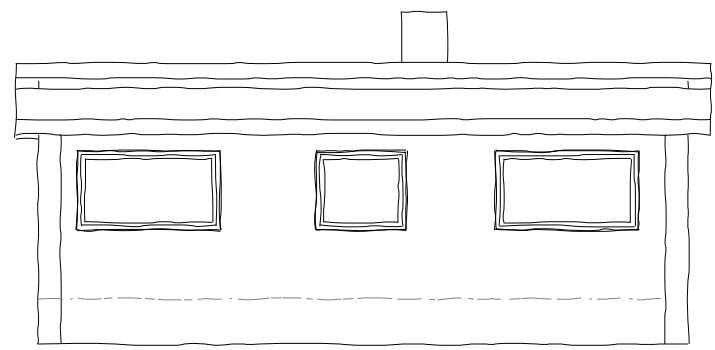

North West

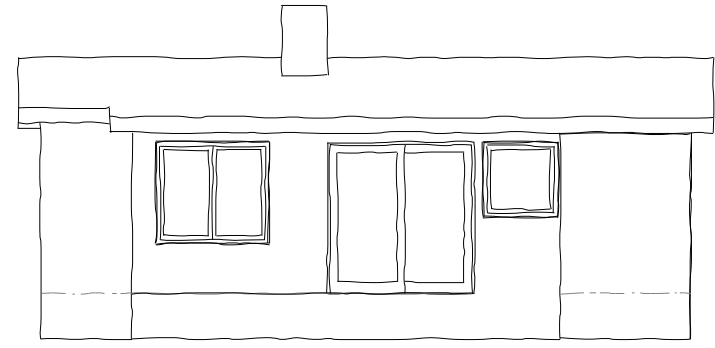

South East

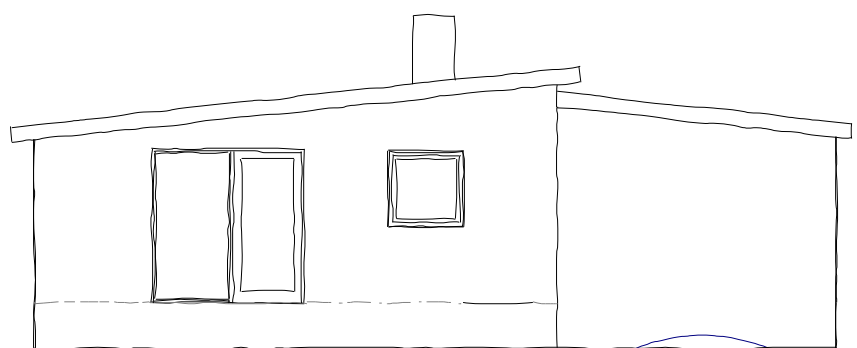


North East

Bitumen roof membrane

Cast stone walling


White upvc windows

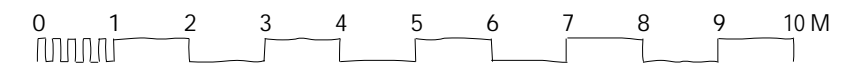

Flood protection wall surrounding property



View of NE elevation (location of proposed extension)

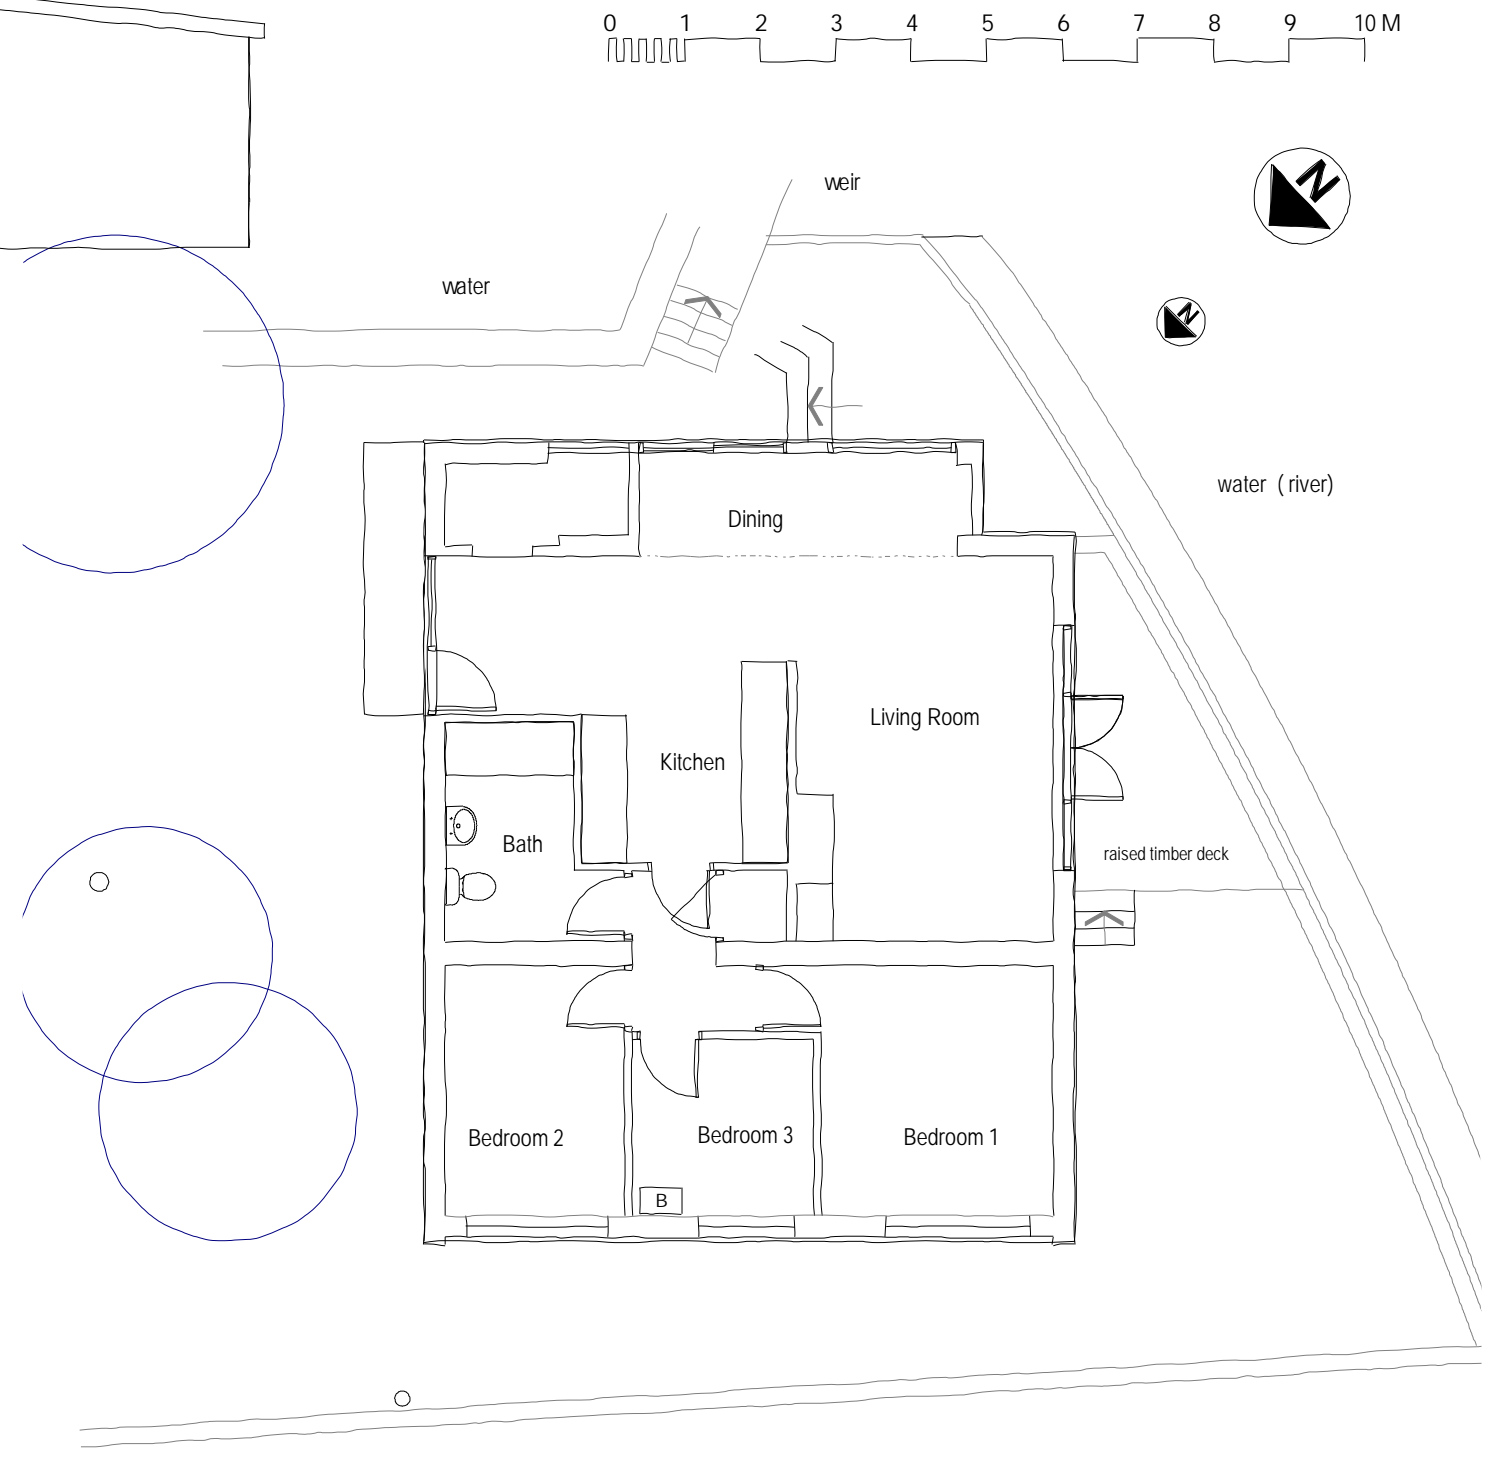

Steve Mitchell Building Design

2 Court Orchard,
Painswick,
Gloucestershire GL6 6UU