




West elevation existing

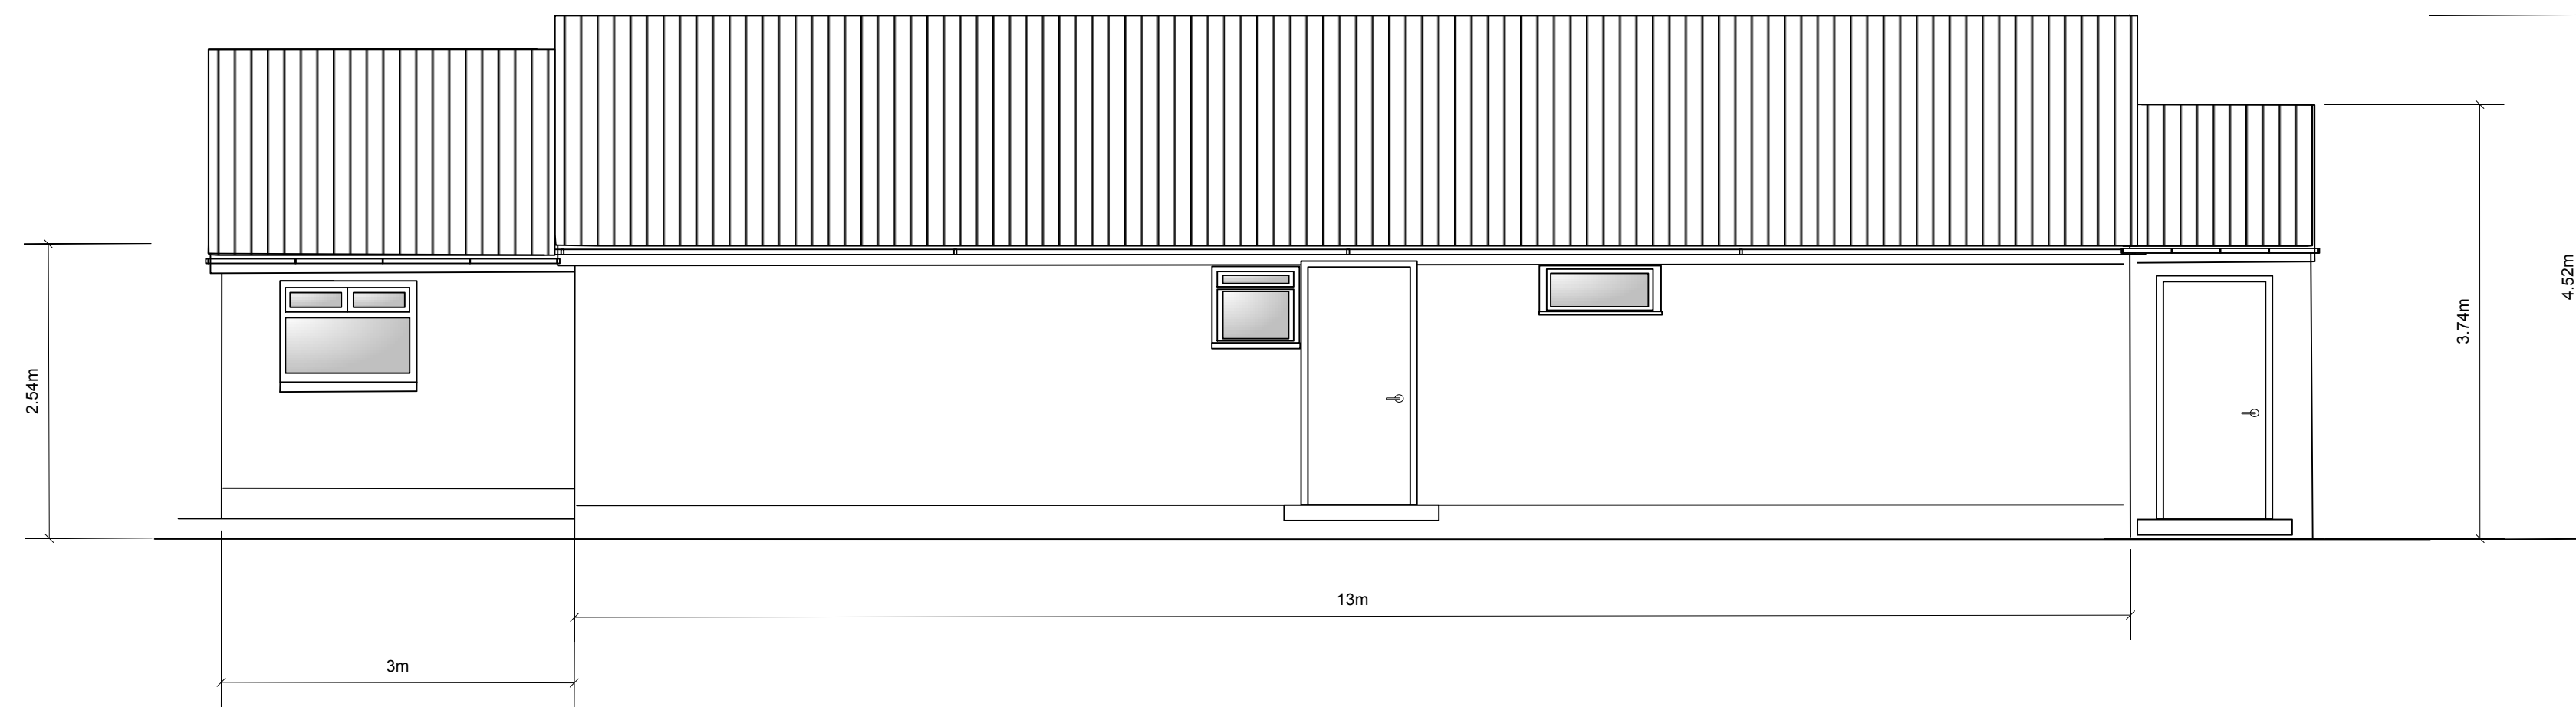

West elevation proposed

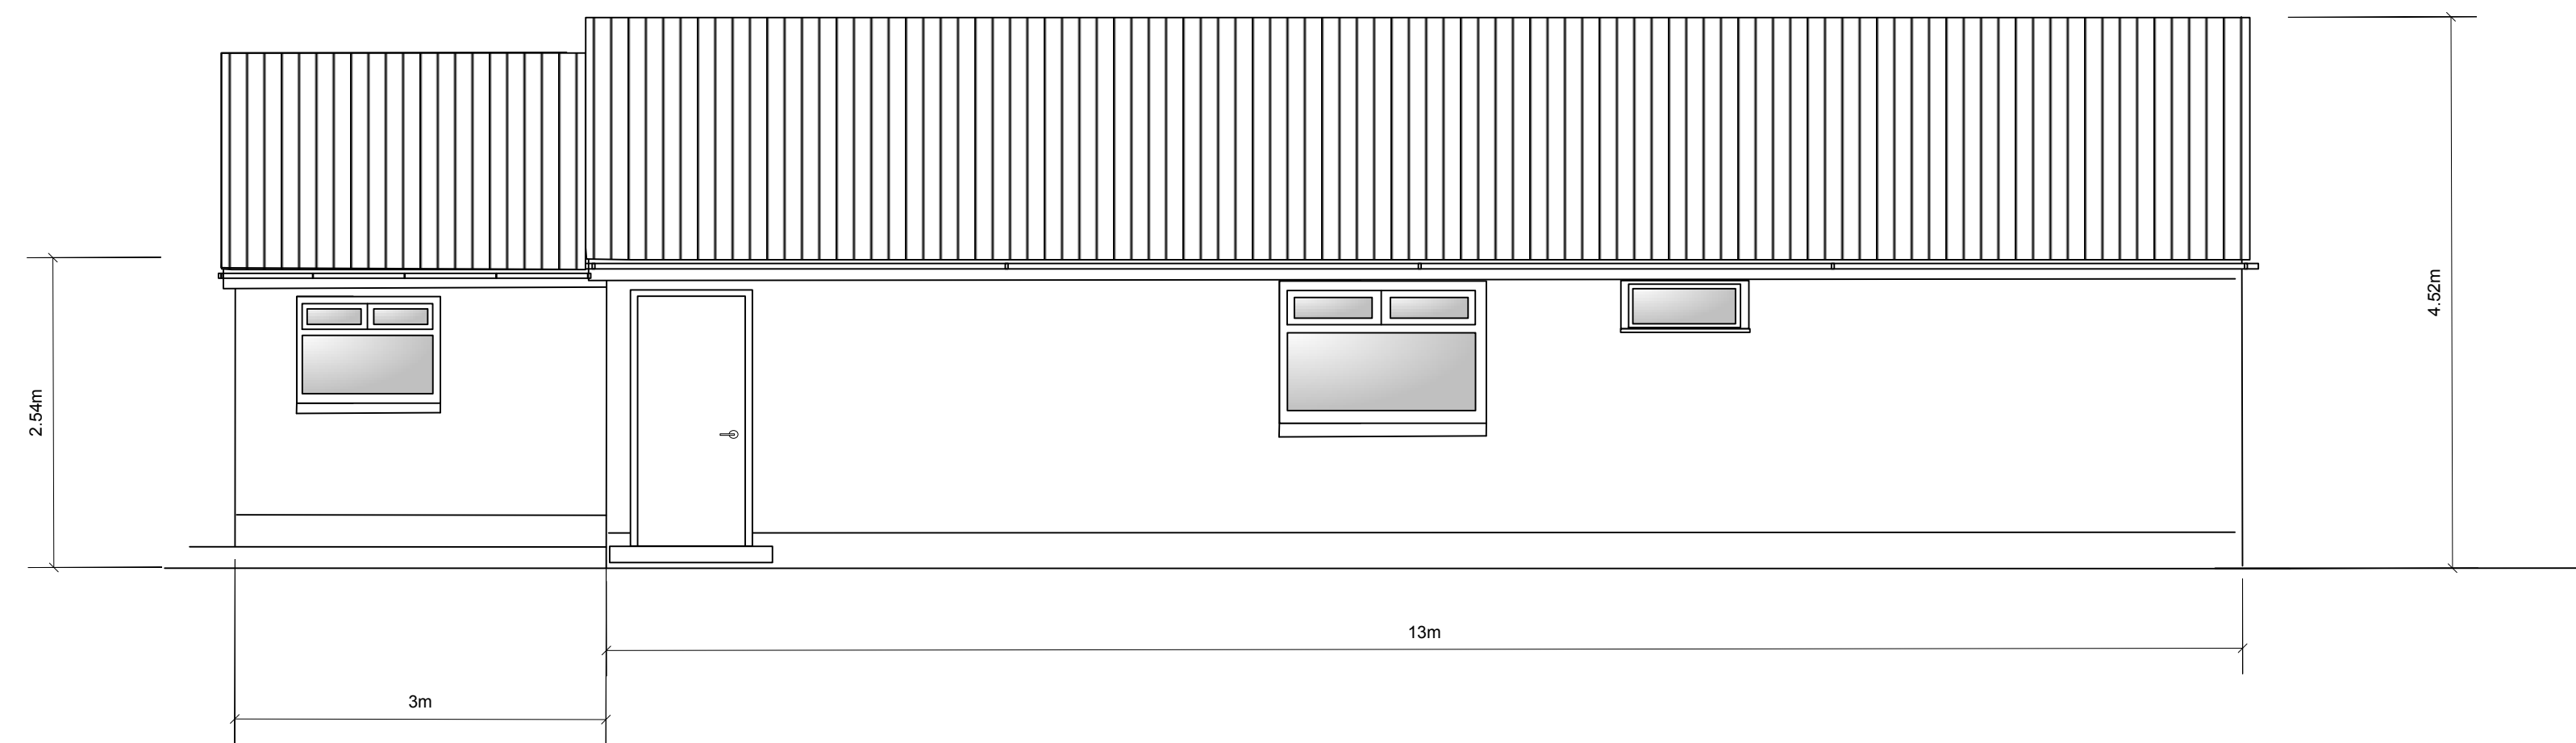

South elevation existing

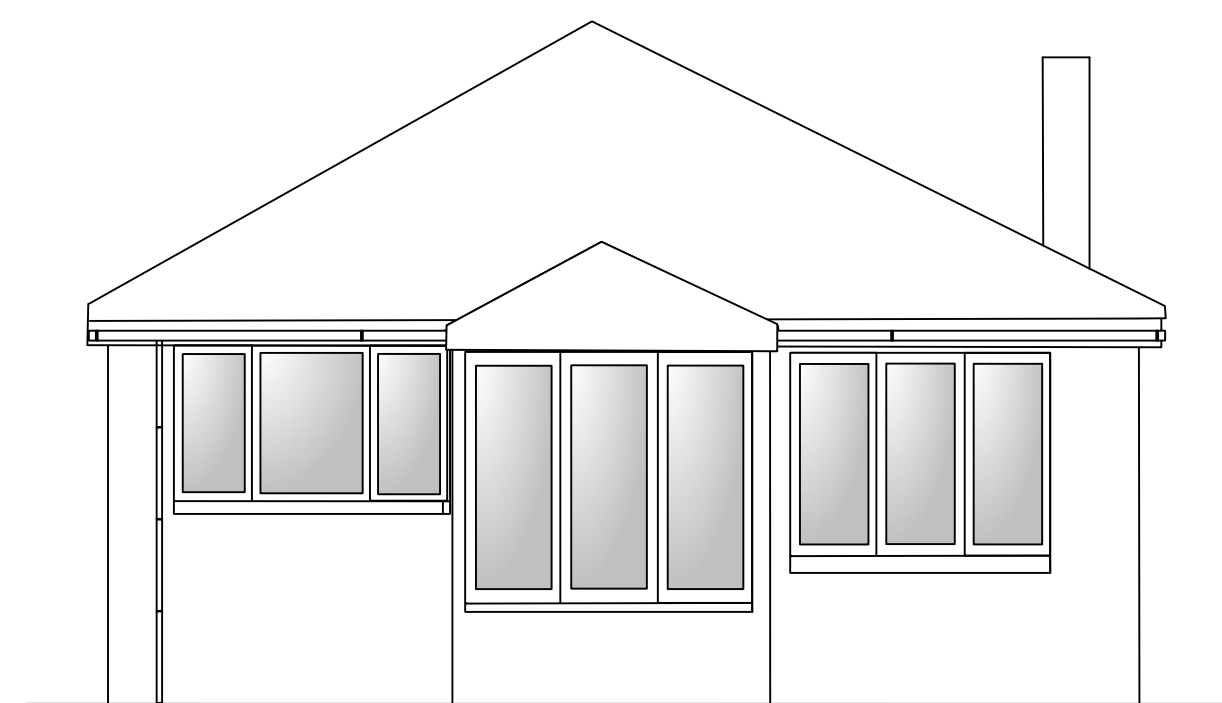

South elevation proposed

