

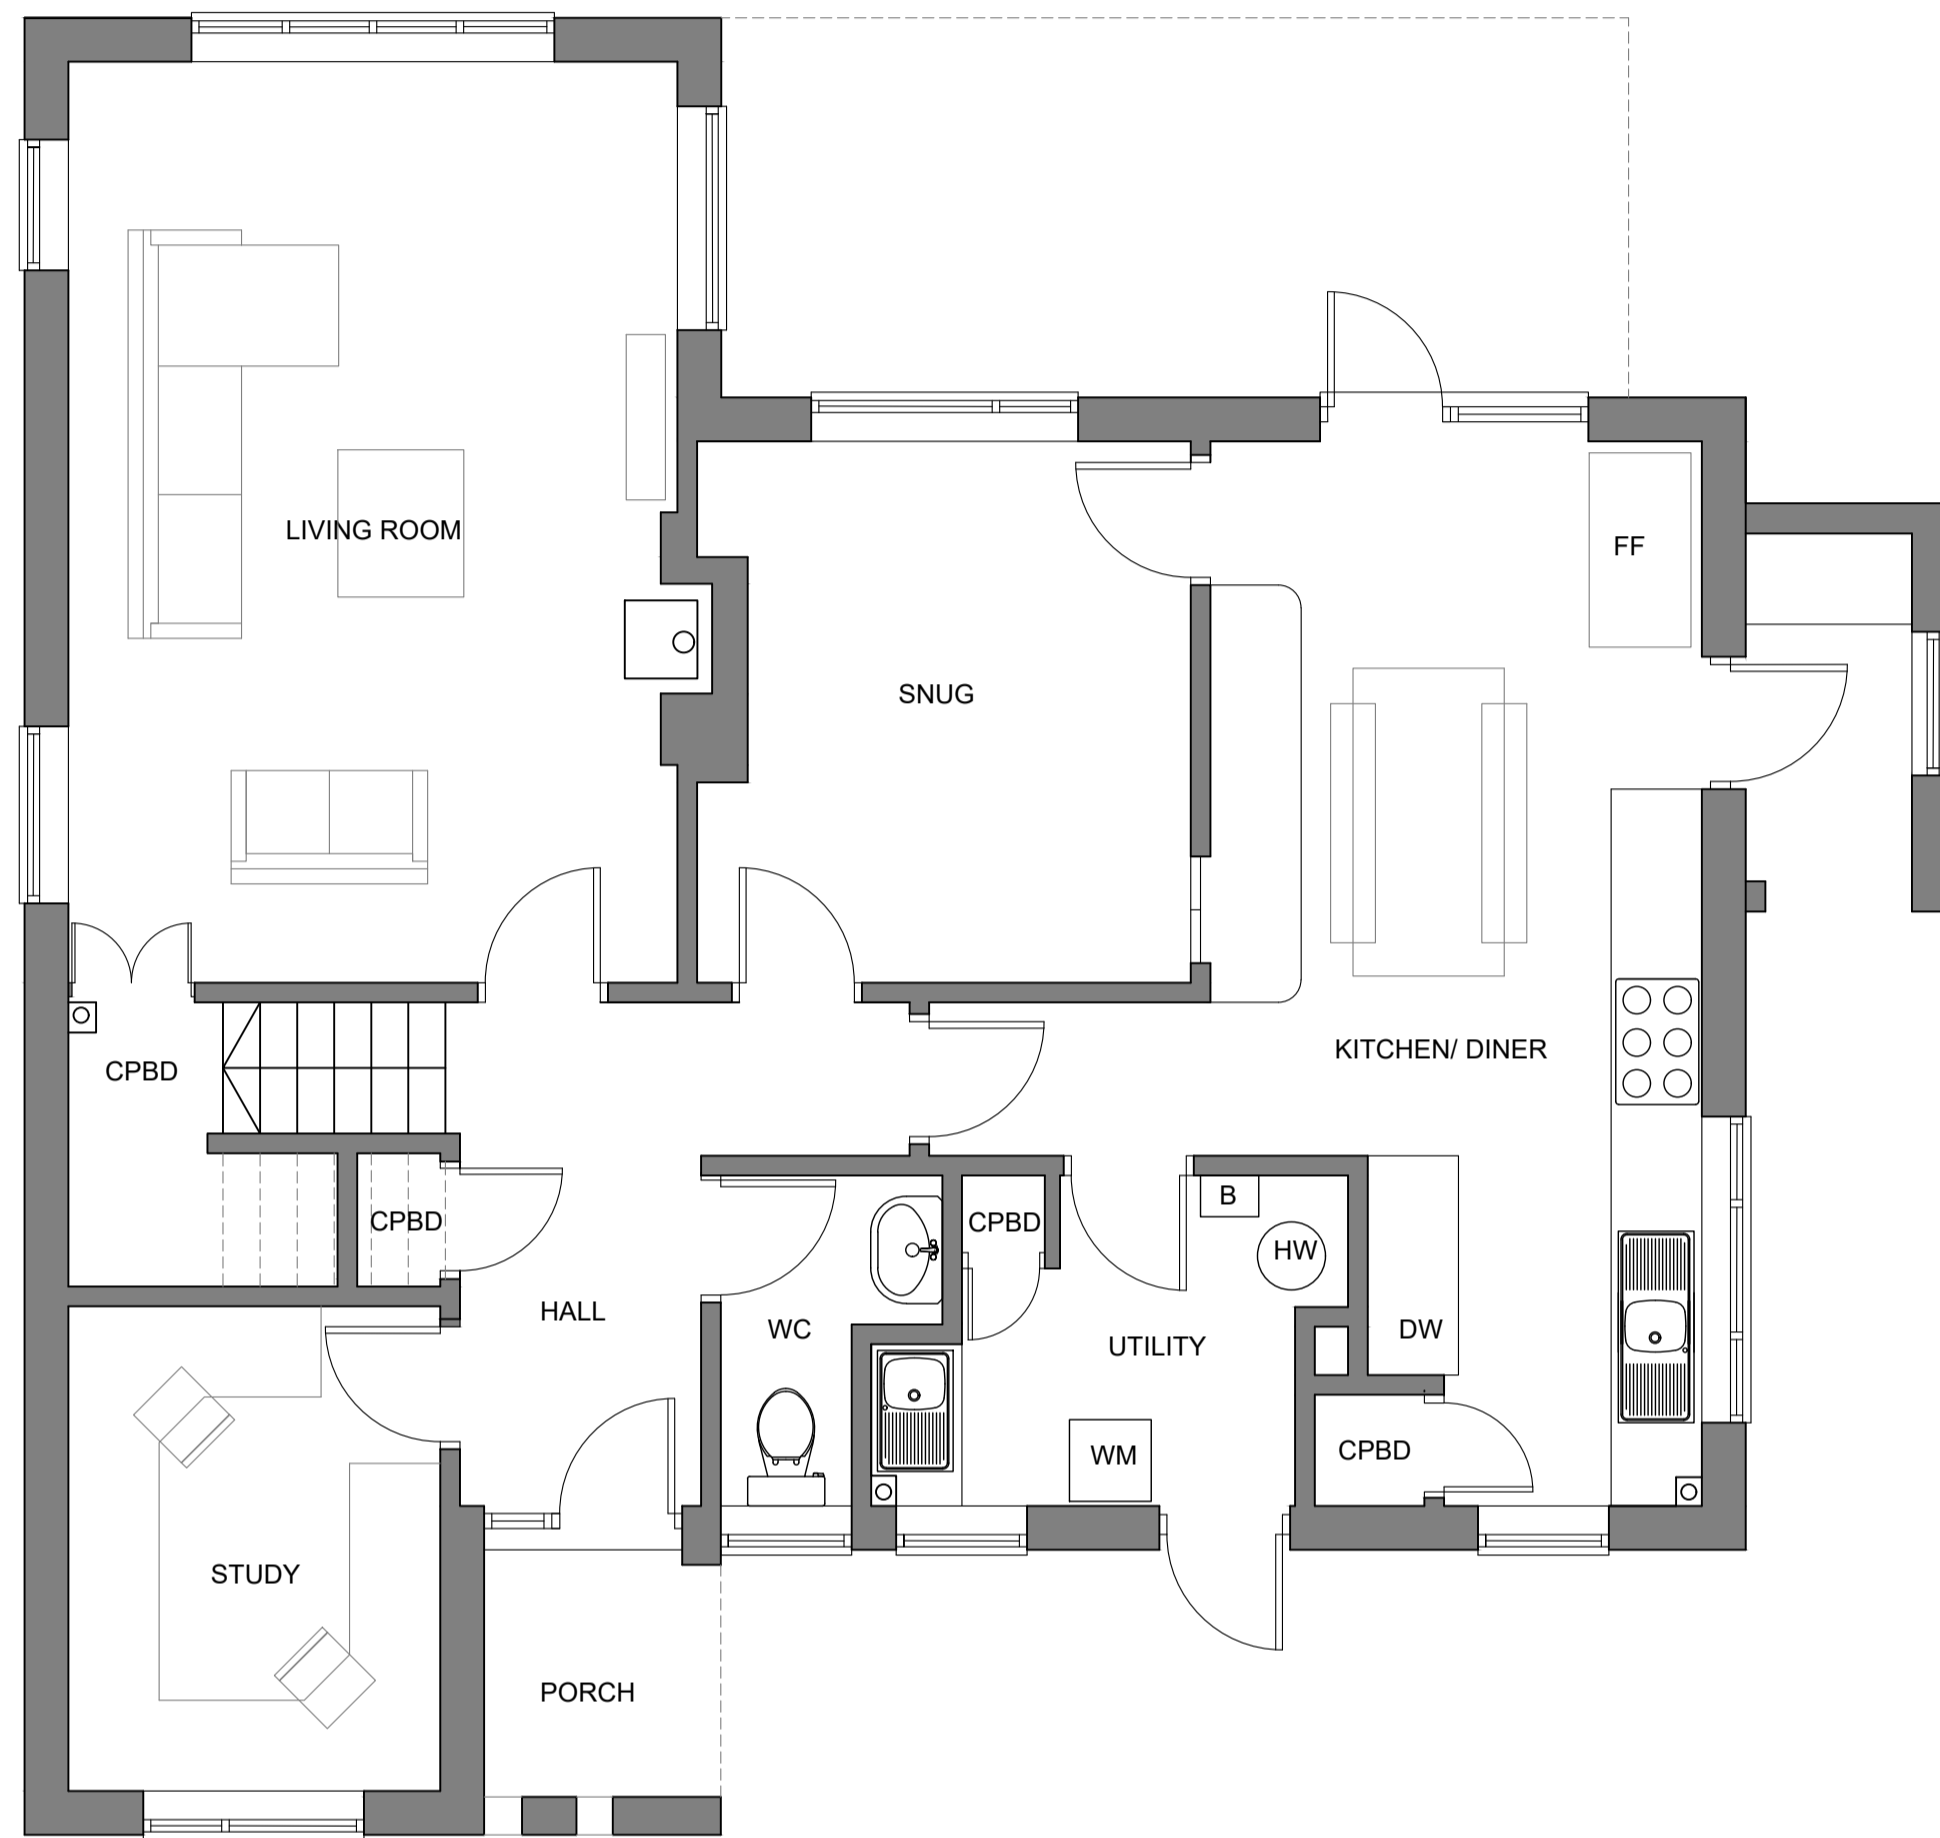


EXISTING HOUSE & GARAGE
PLANS

1:50 @ A1

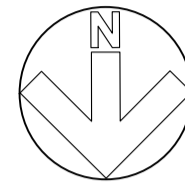

GROUND FLOOR

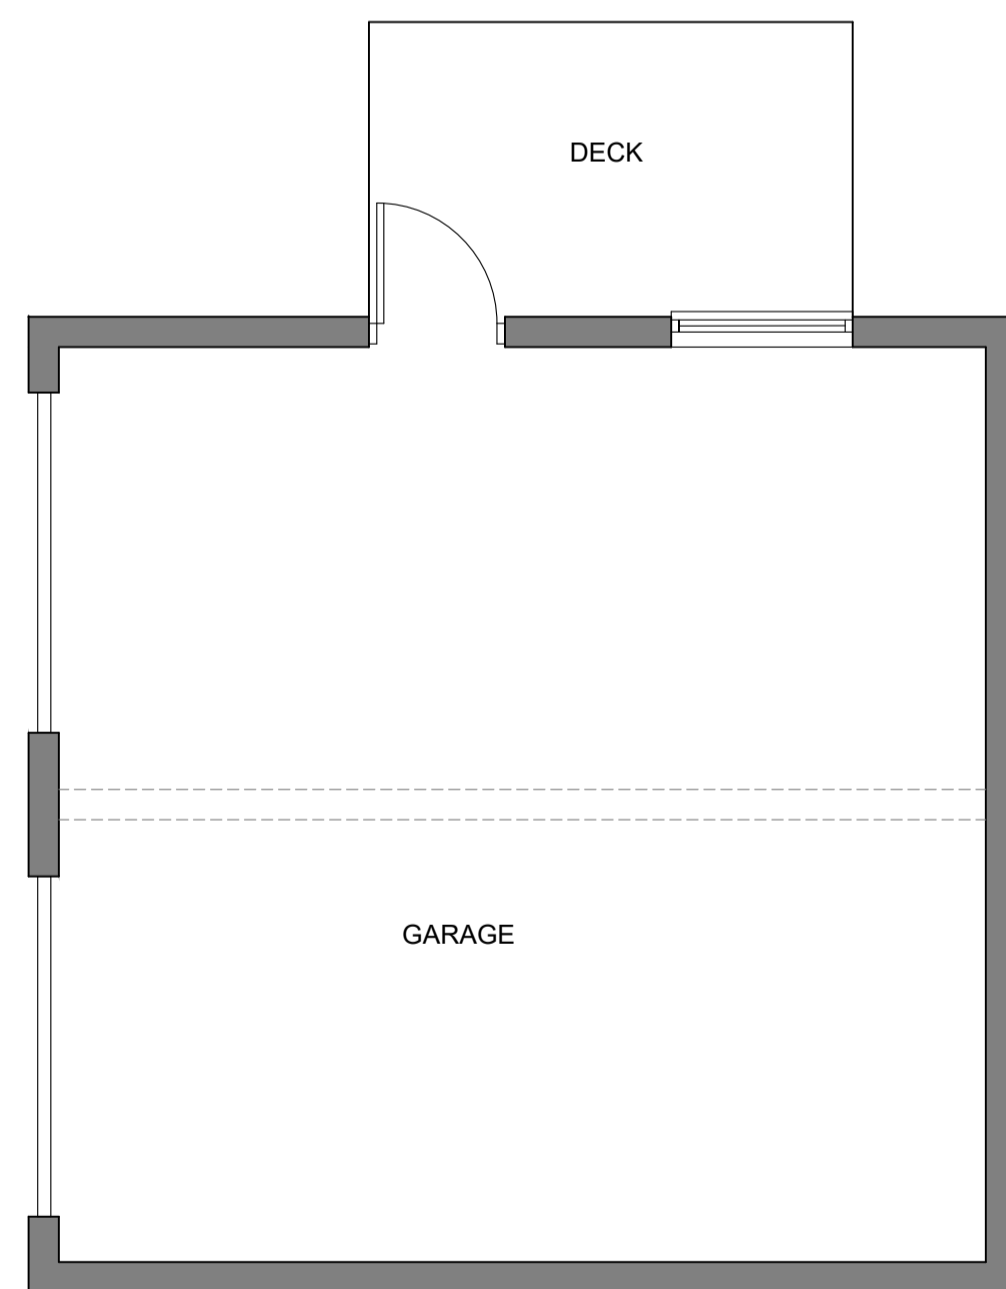

FIRST FLOOR