




EXISTING GARAGE FLOOR PLAN




PROPOSED ANNEXE  
GROUND FLOOR PLAN

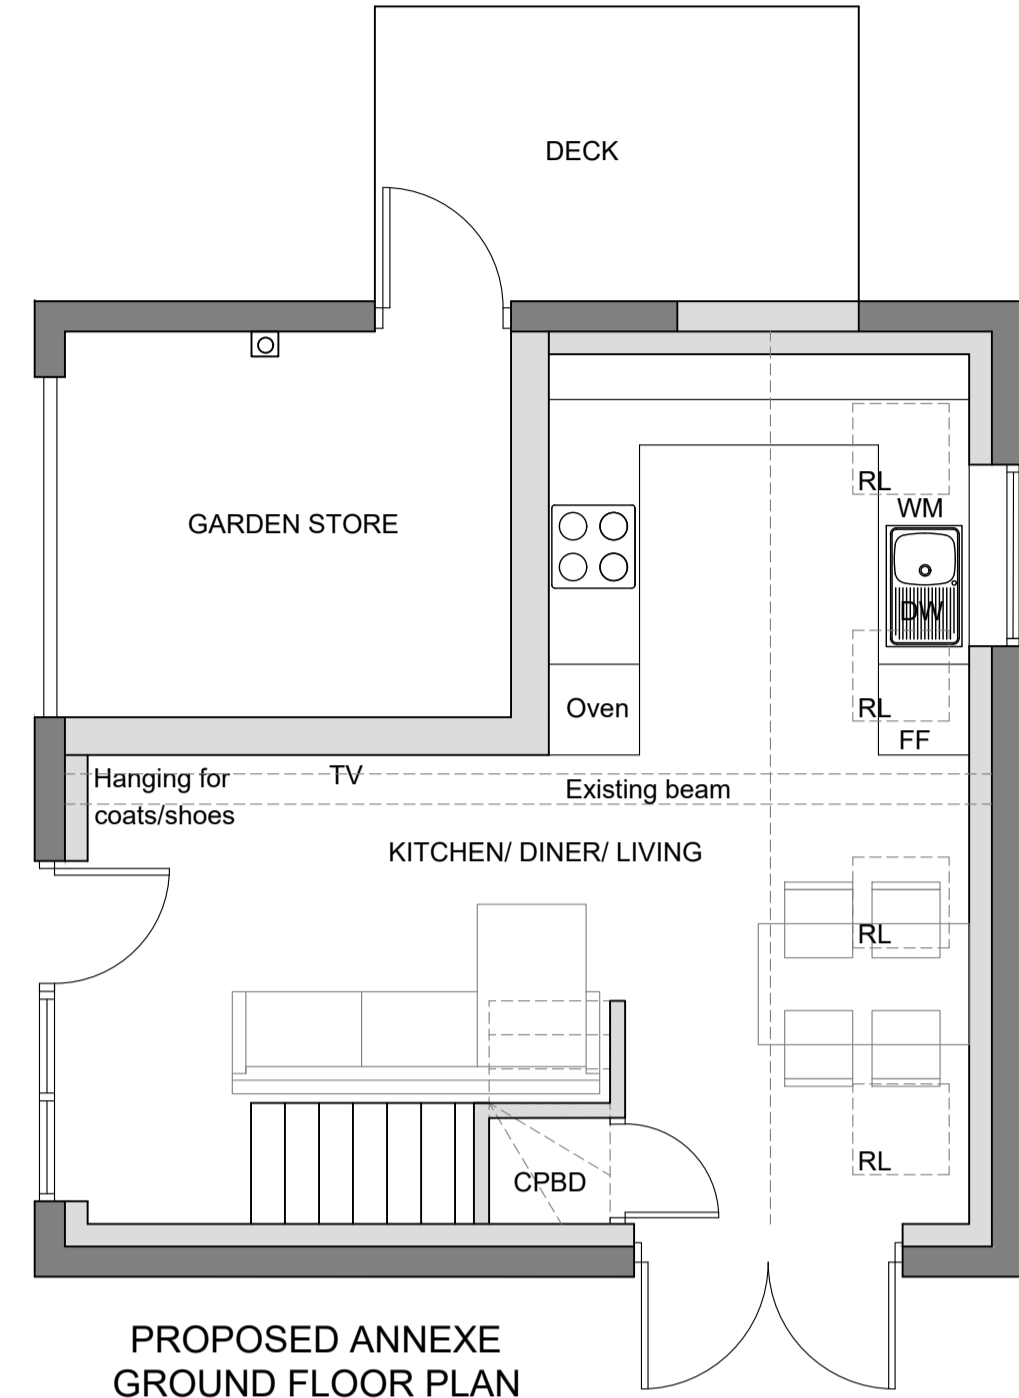

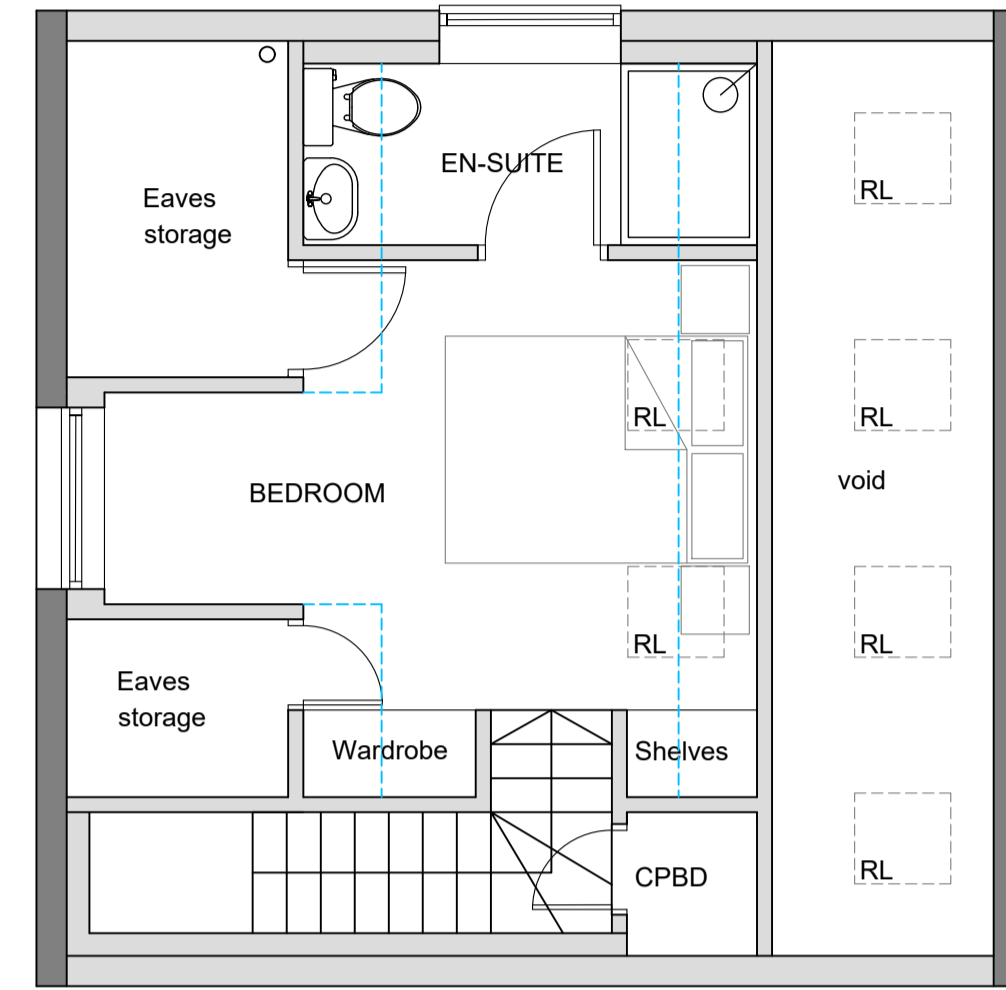


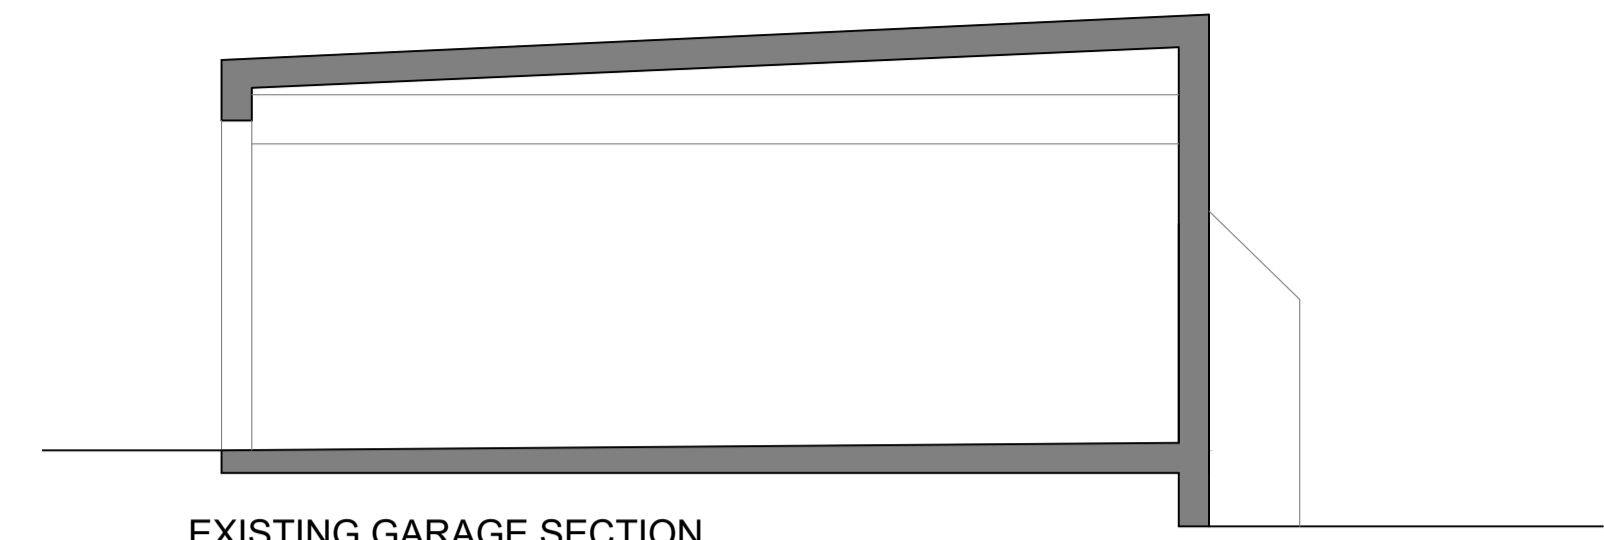PROPOSED ANNEXE  
FIRST FLOOR PLAN

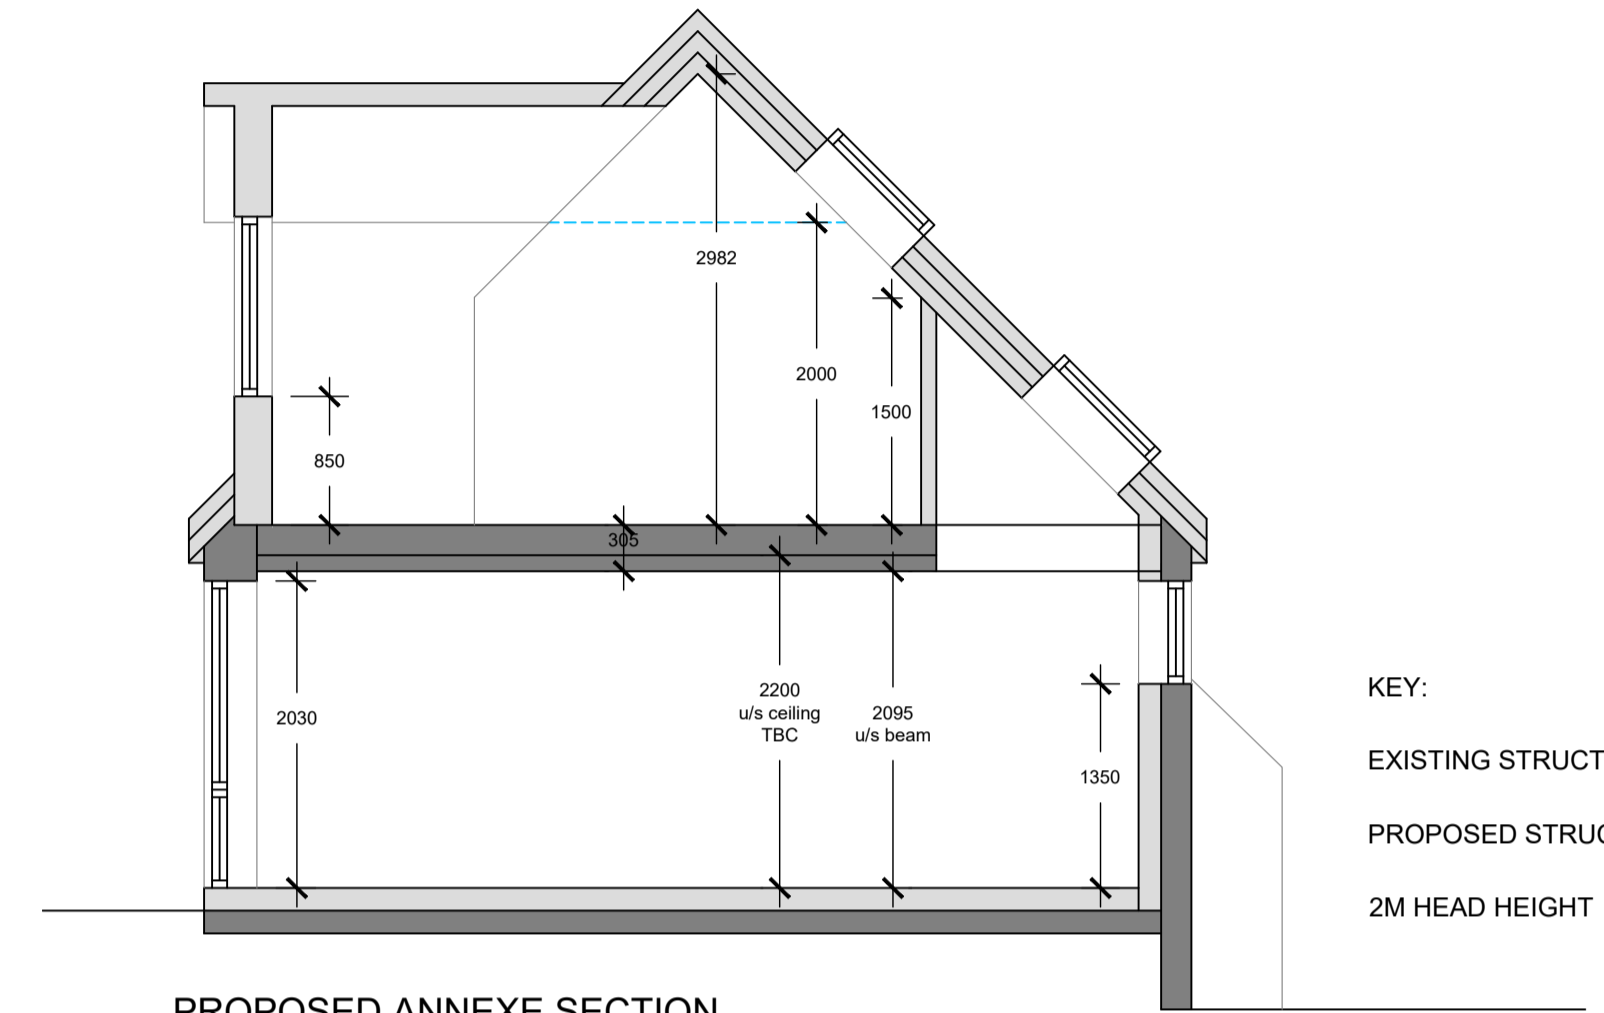


EXISTING GARAGE SECTION

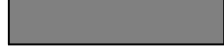


PROPOSED ANNEXE SECTION


KEY:  
 EXISTING STRUCTURE   
 PROPOSED STRUCTURE   
 2M HEAD HEIGHT 

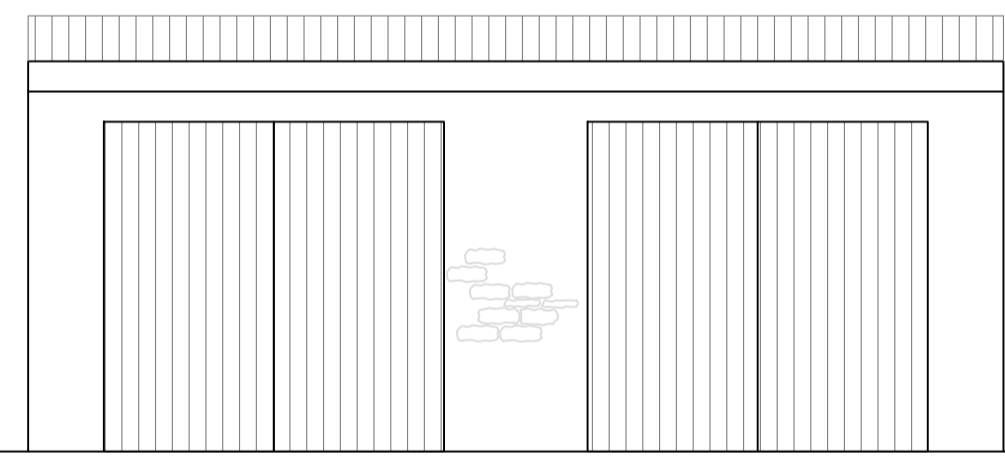

EXISTING EAST FRONT ELEVATION

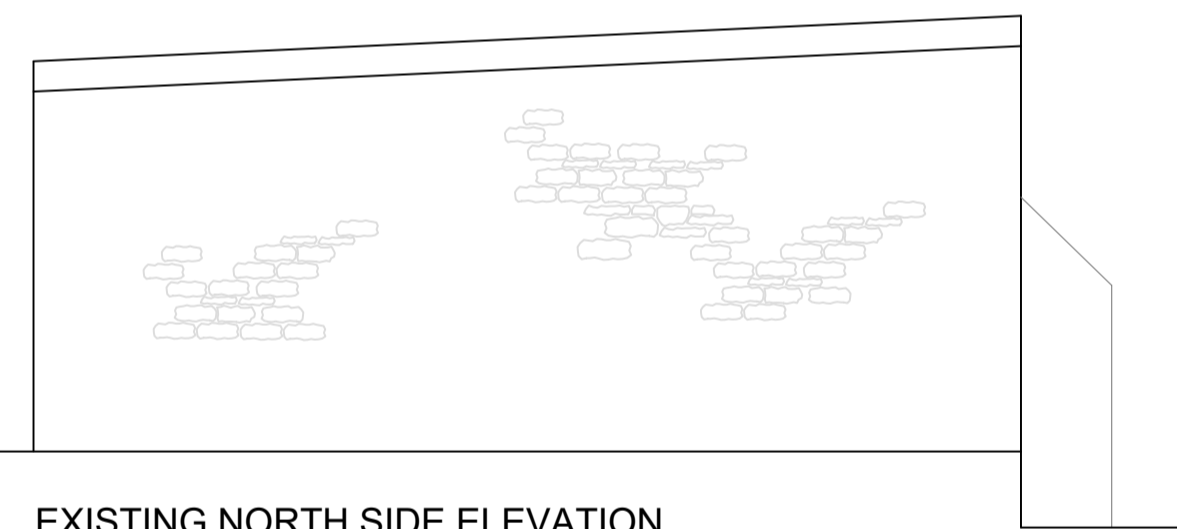

EXISTING NORTH SIDE ELEVATION

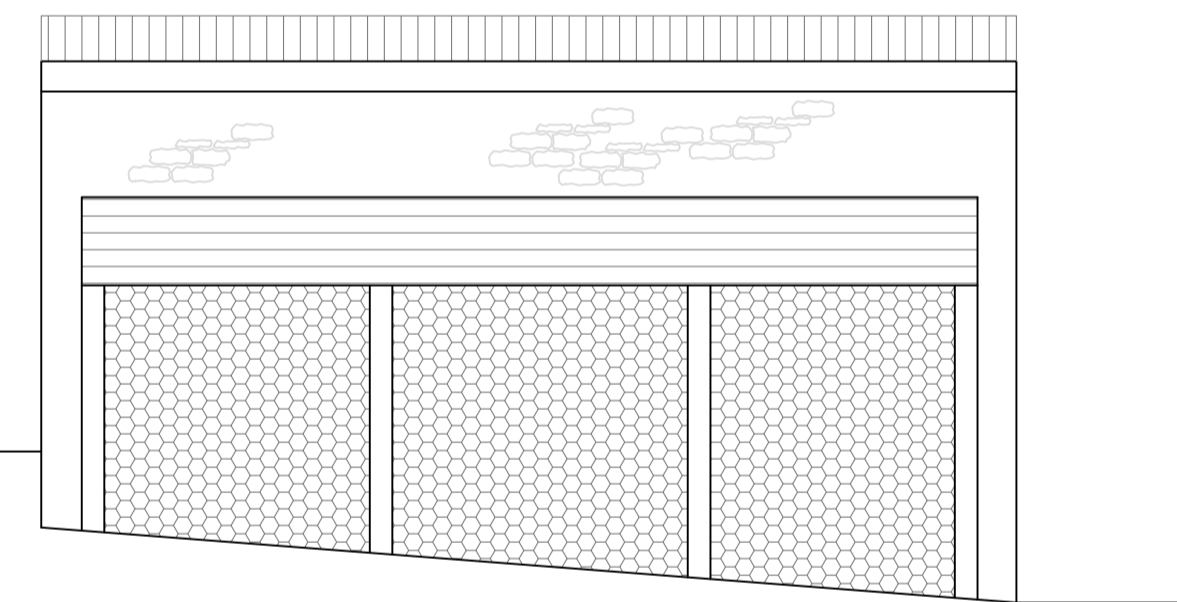

EXISTING WEST REAR ELEVATION



EXISTING SOUTH SIDE ELEVATION



PROPOSED EAST FRONT ELEVATION



PROPOSED NORTH SIDE ELEVATION



PROPOSED WEST REAR ELEVATION



PROPOSED SOUTH SIDE ELEVATION