


0 1m 2m 3m
Scale bar (1:50)

EXISTING HOUSE ELEVATIONS


1:50 @ A1

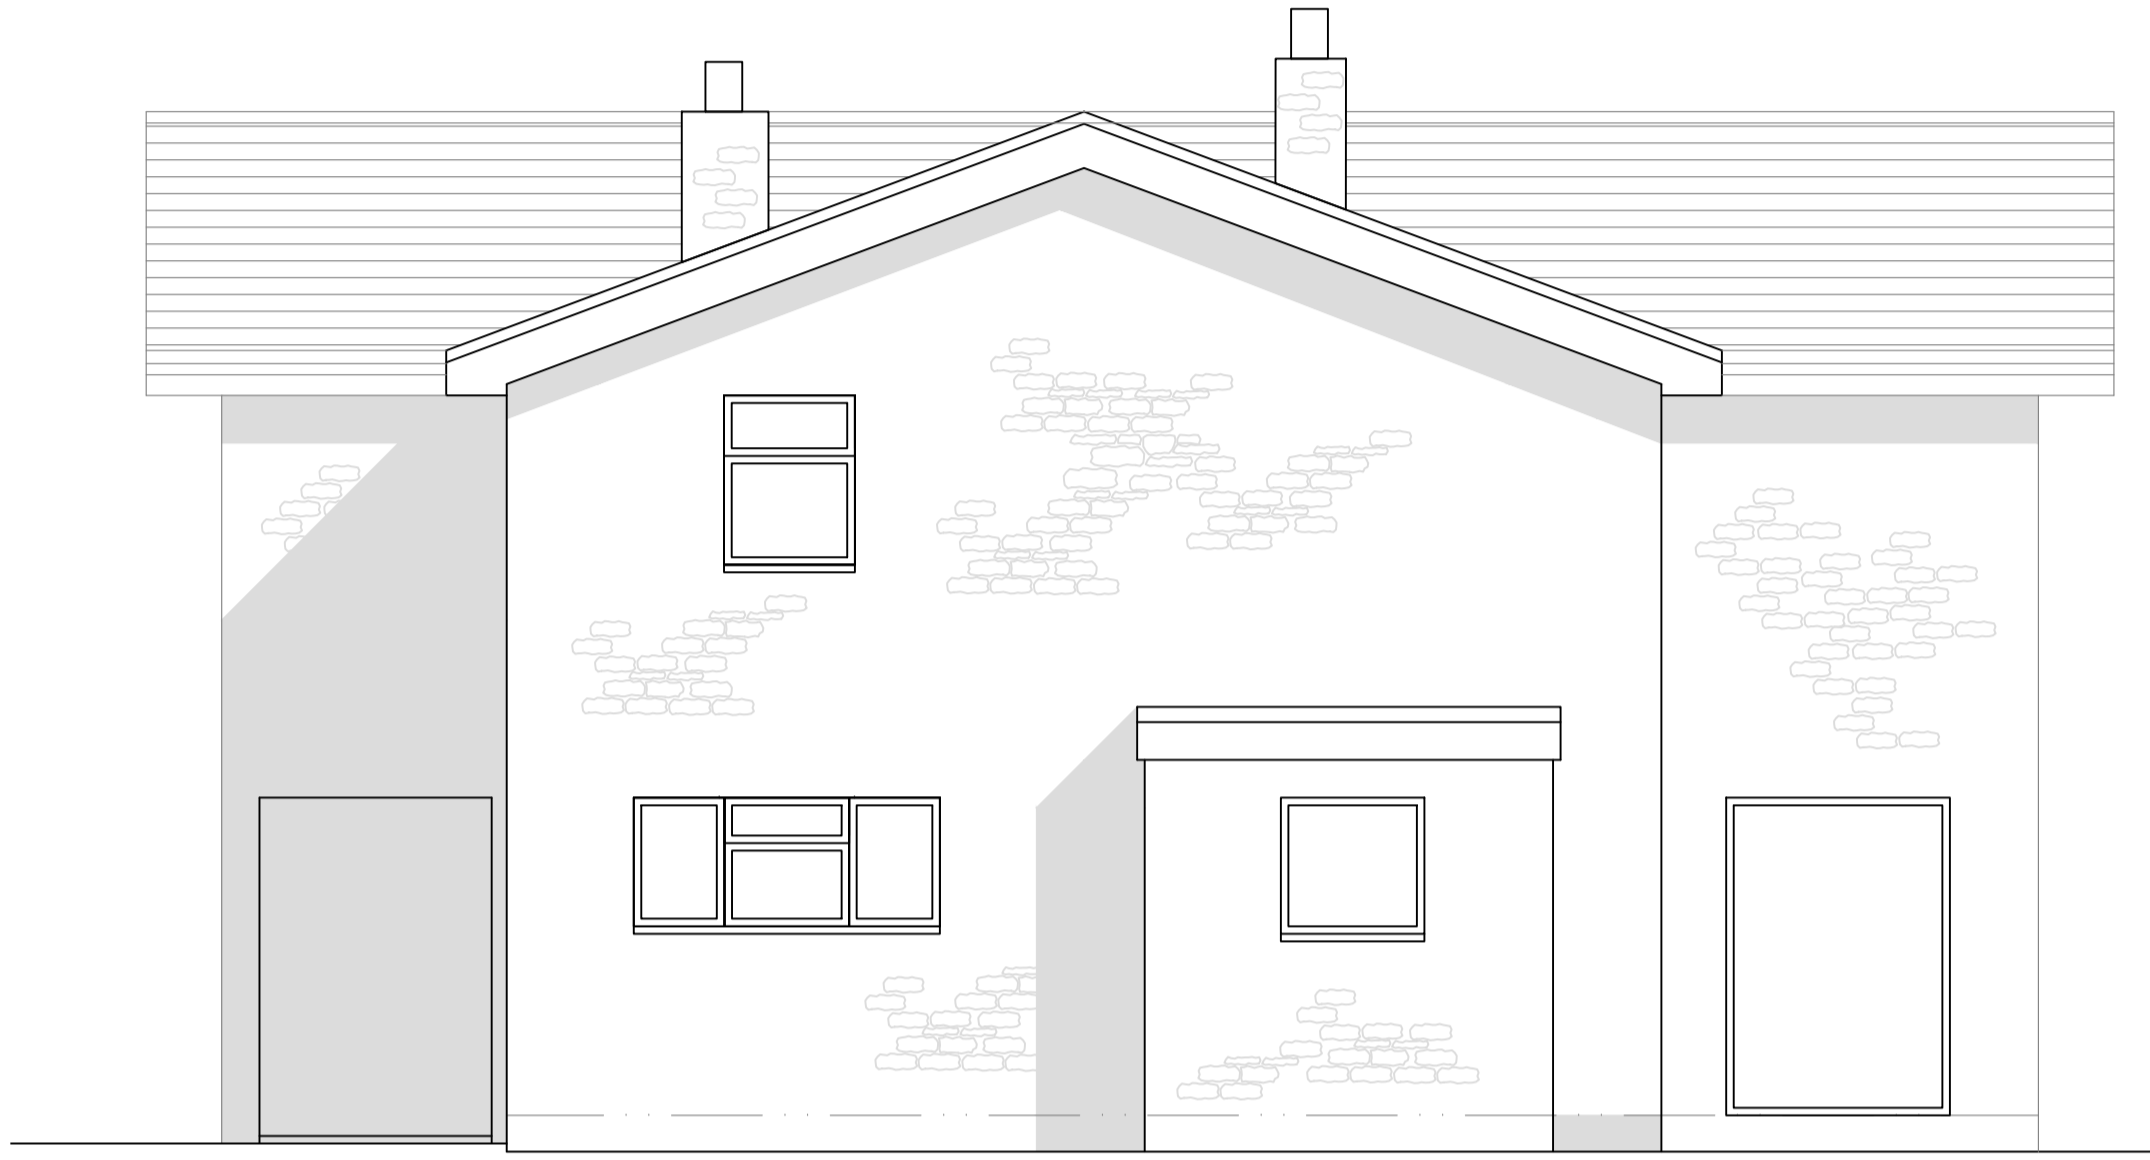

WEST SIDE ELEVATION



NORTH FRONT ELEVATION

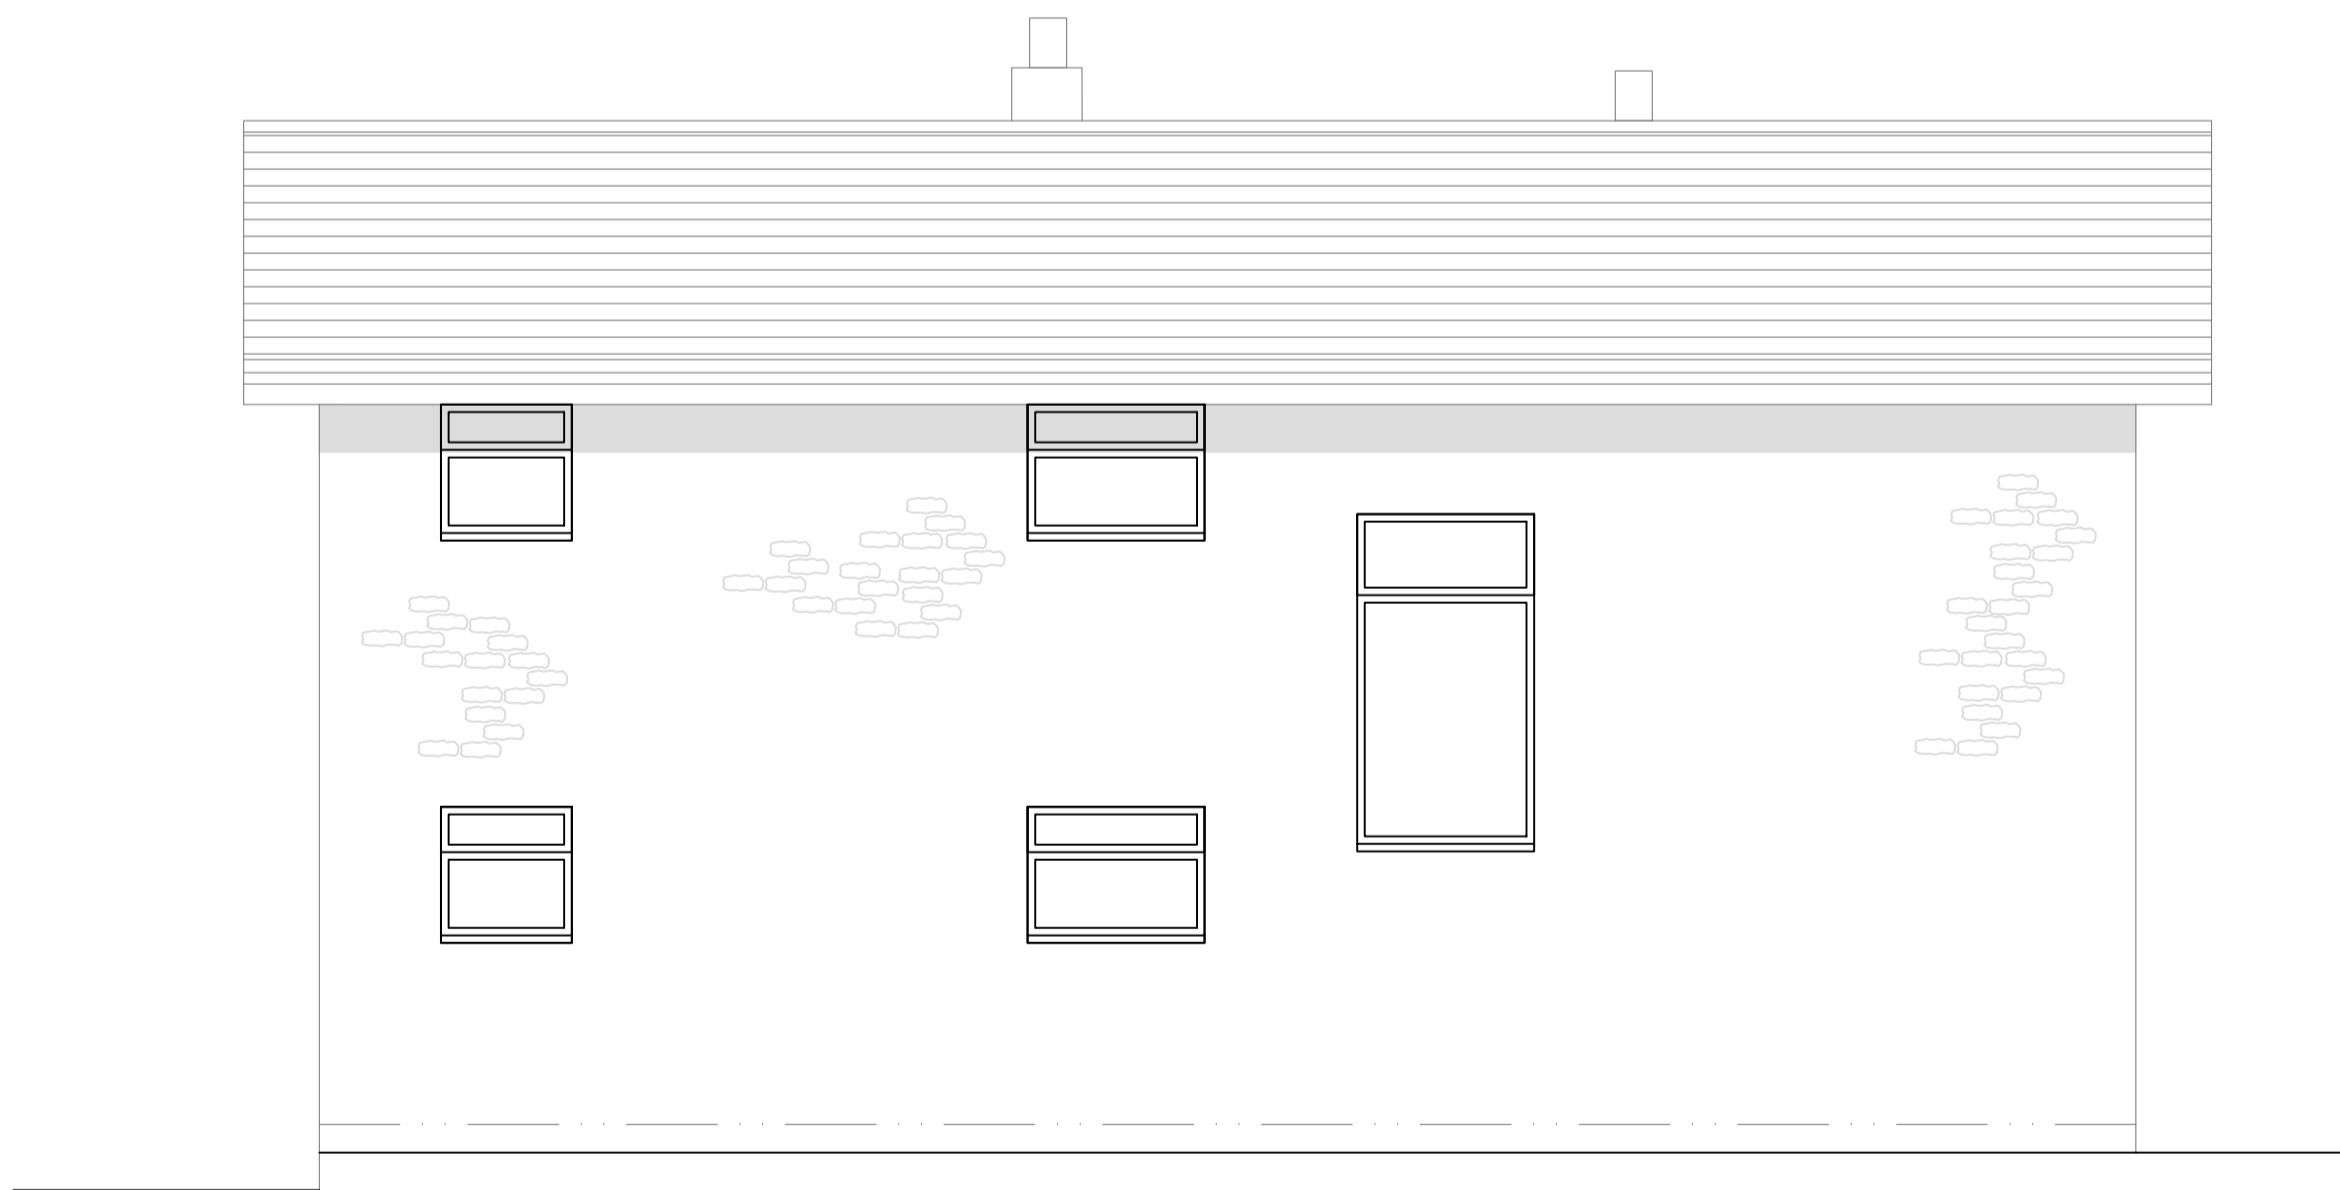

EAST SIDE ELEVATION



SOUTH REAR ELEVATION