
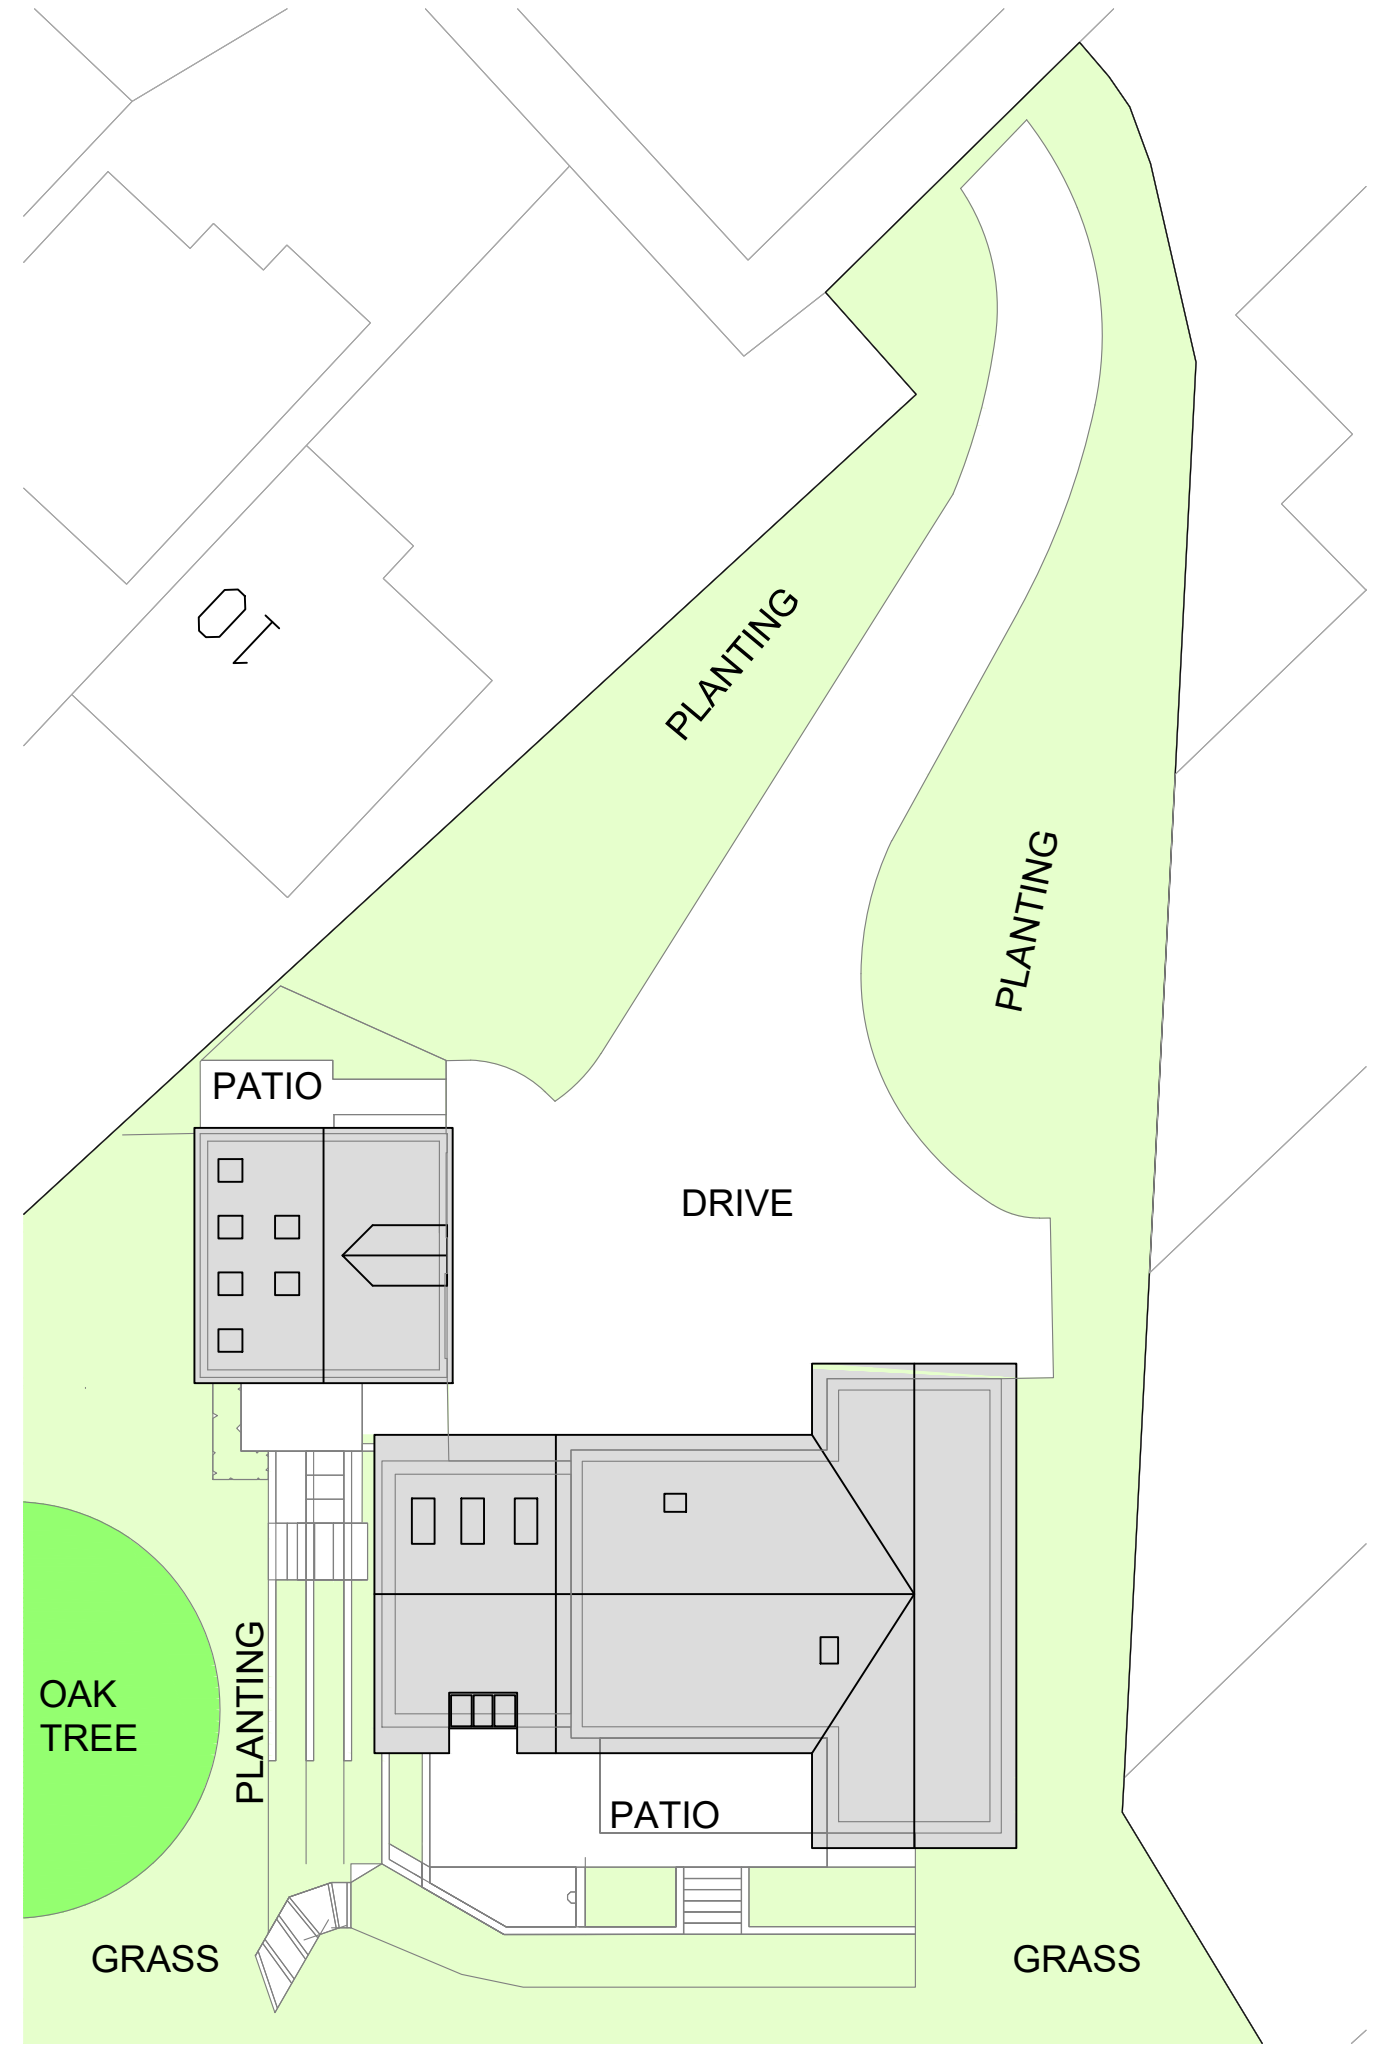
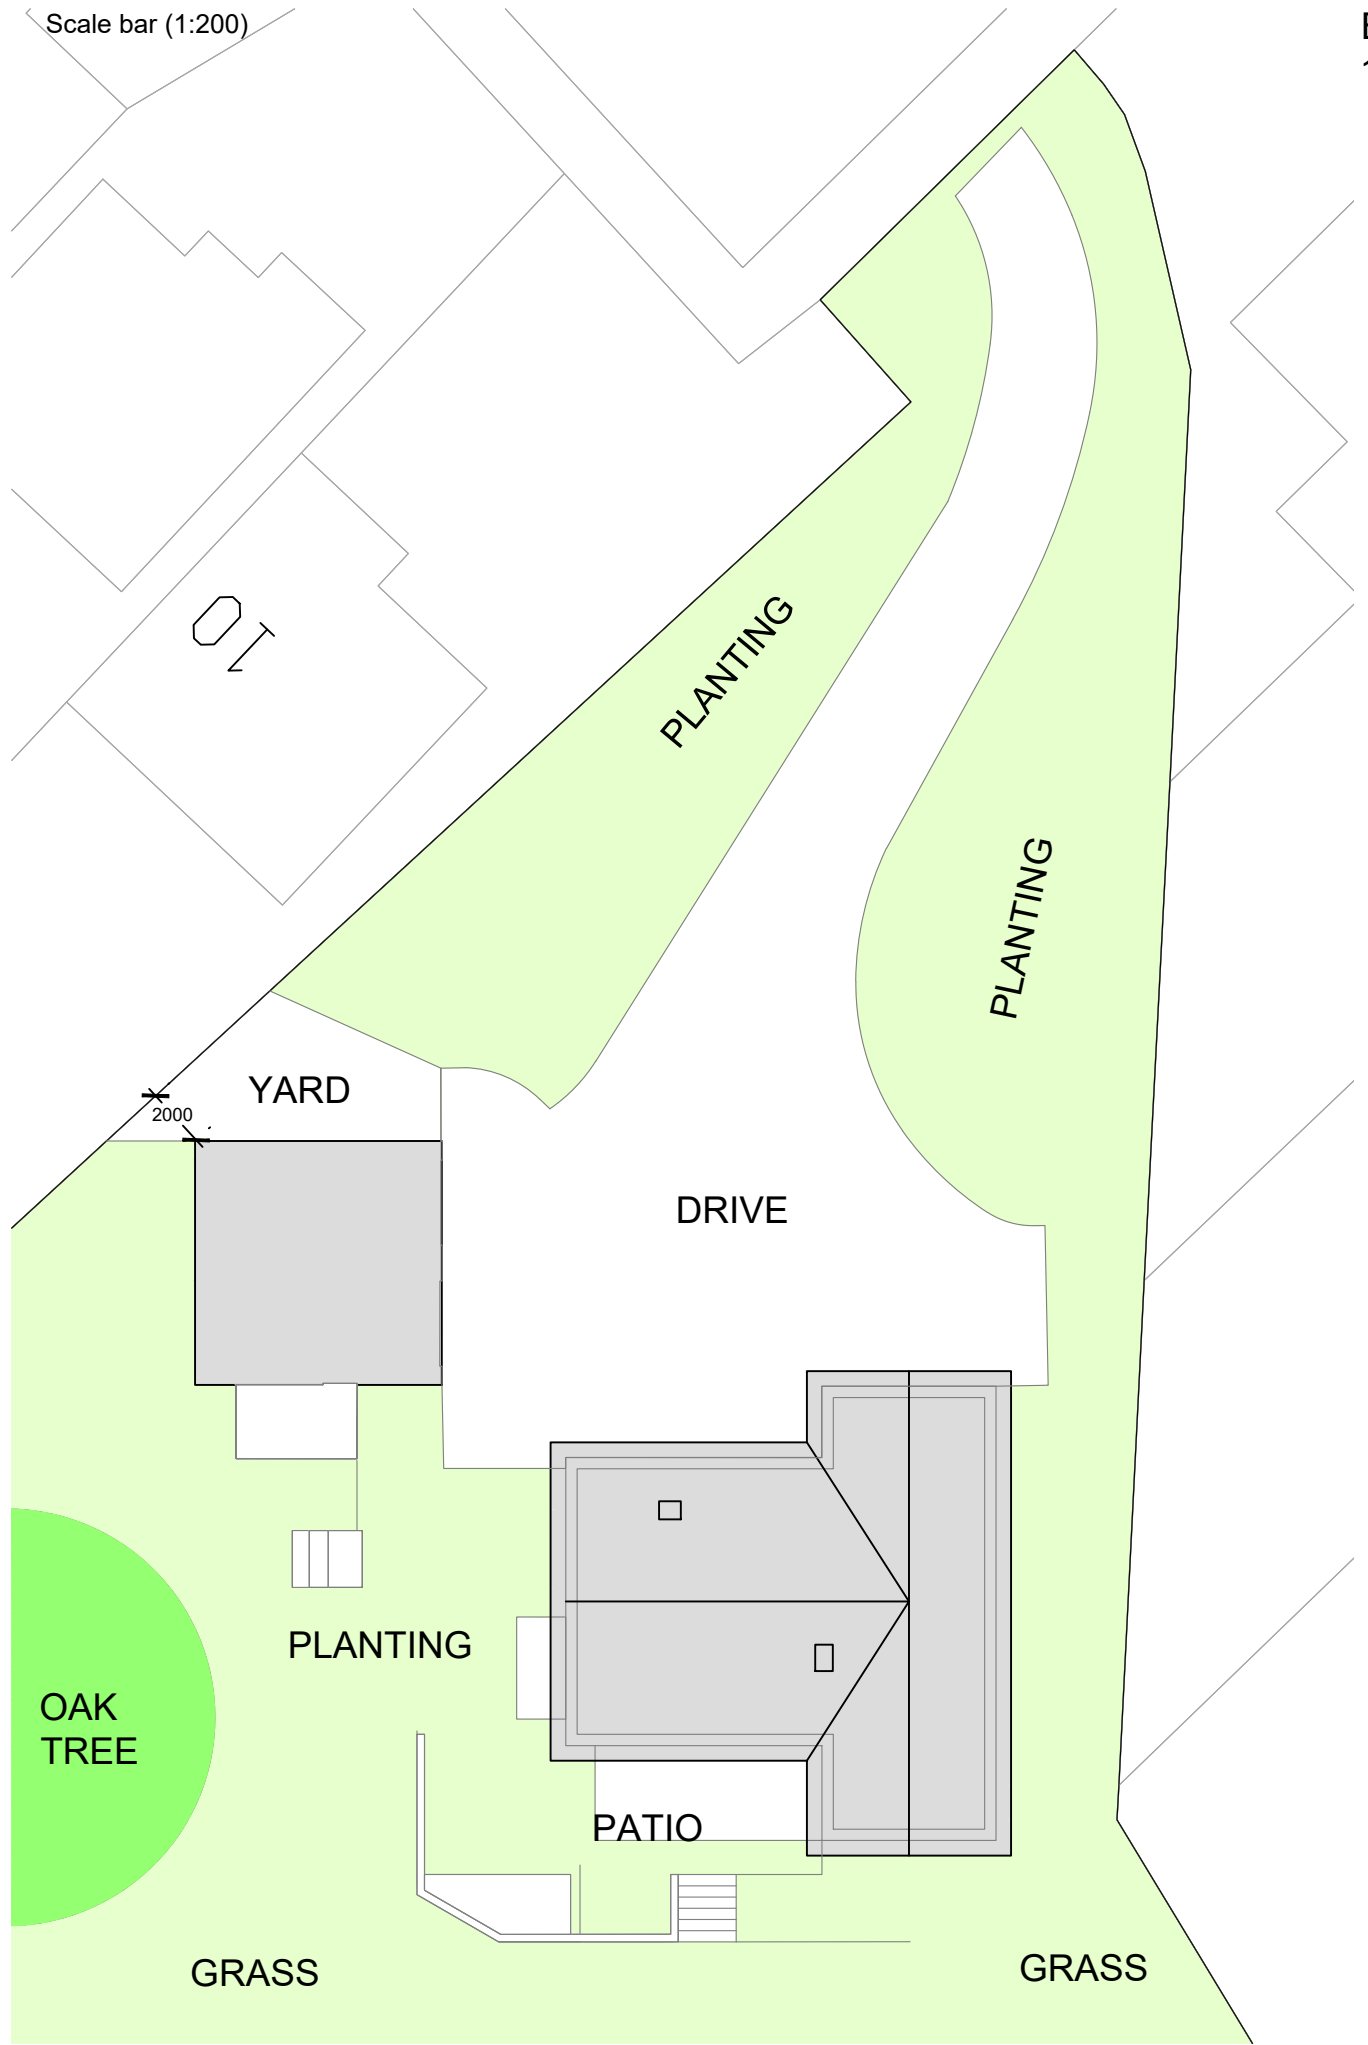


0 2m 4m 6m 8m 10m 12m

Scale bar (1:200)

EXISTING & PROPOSED
BLOCK PLANS
1:200 @ A3

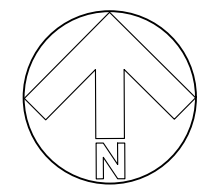

EXISTING BLOCK PLAN

PROPOSED BLOCK PLAN