



Rev A 28/11/2023 Front existing ground floor windows cills lowered. Rear french doors corrected. Annexe moved to new drawing. House section added.

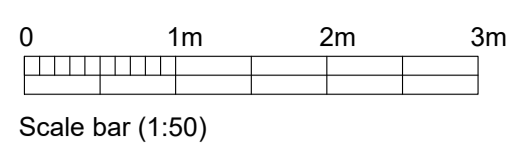

WEST SIDE ELEVATION




NORTH FRONT ELEVATION

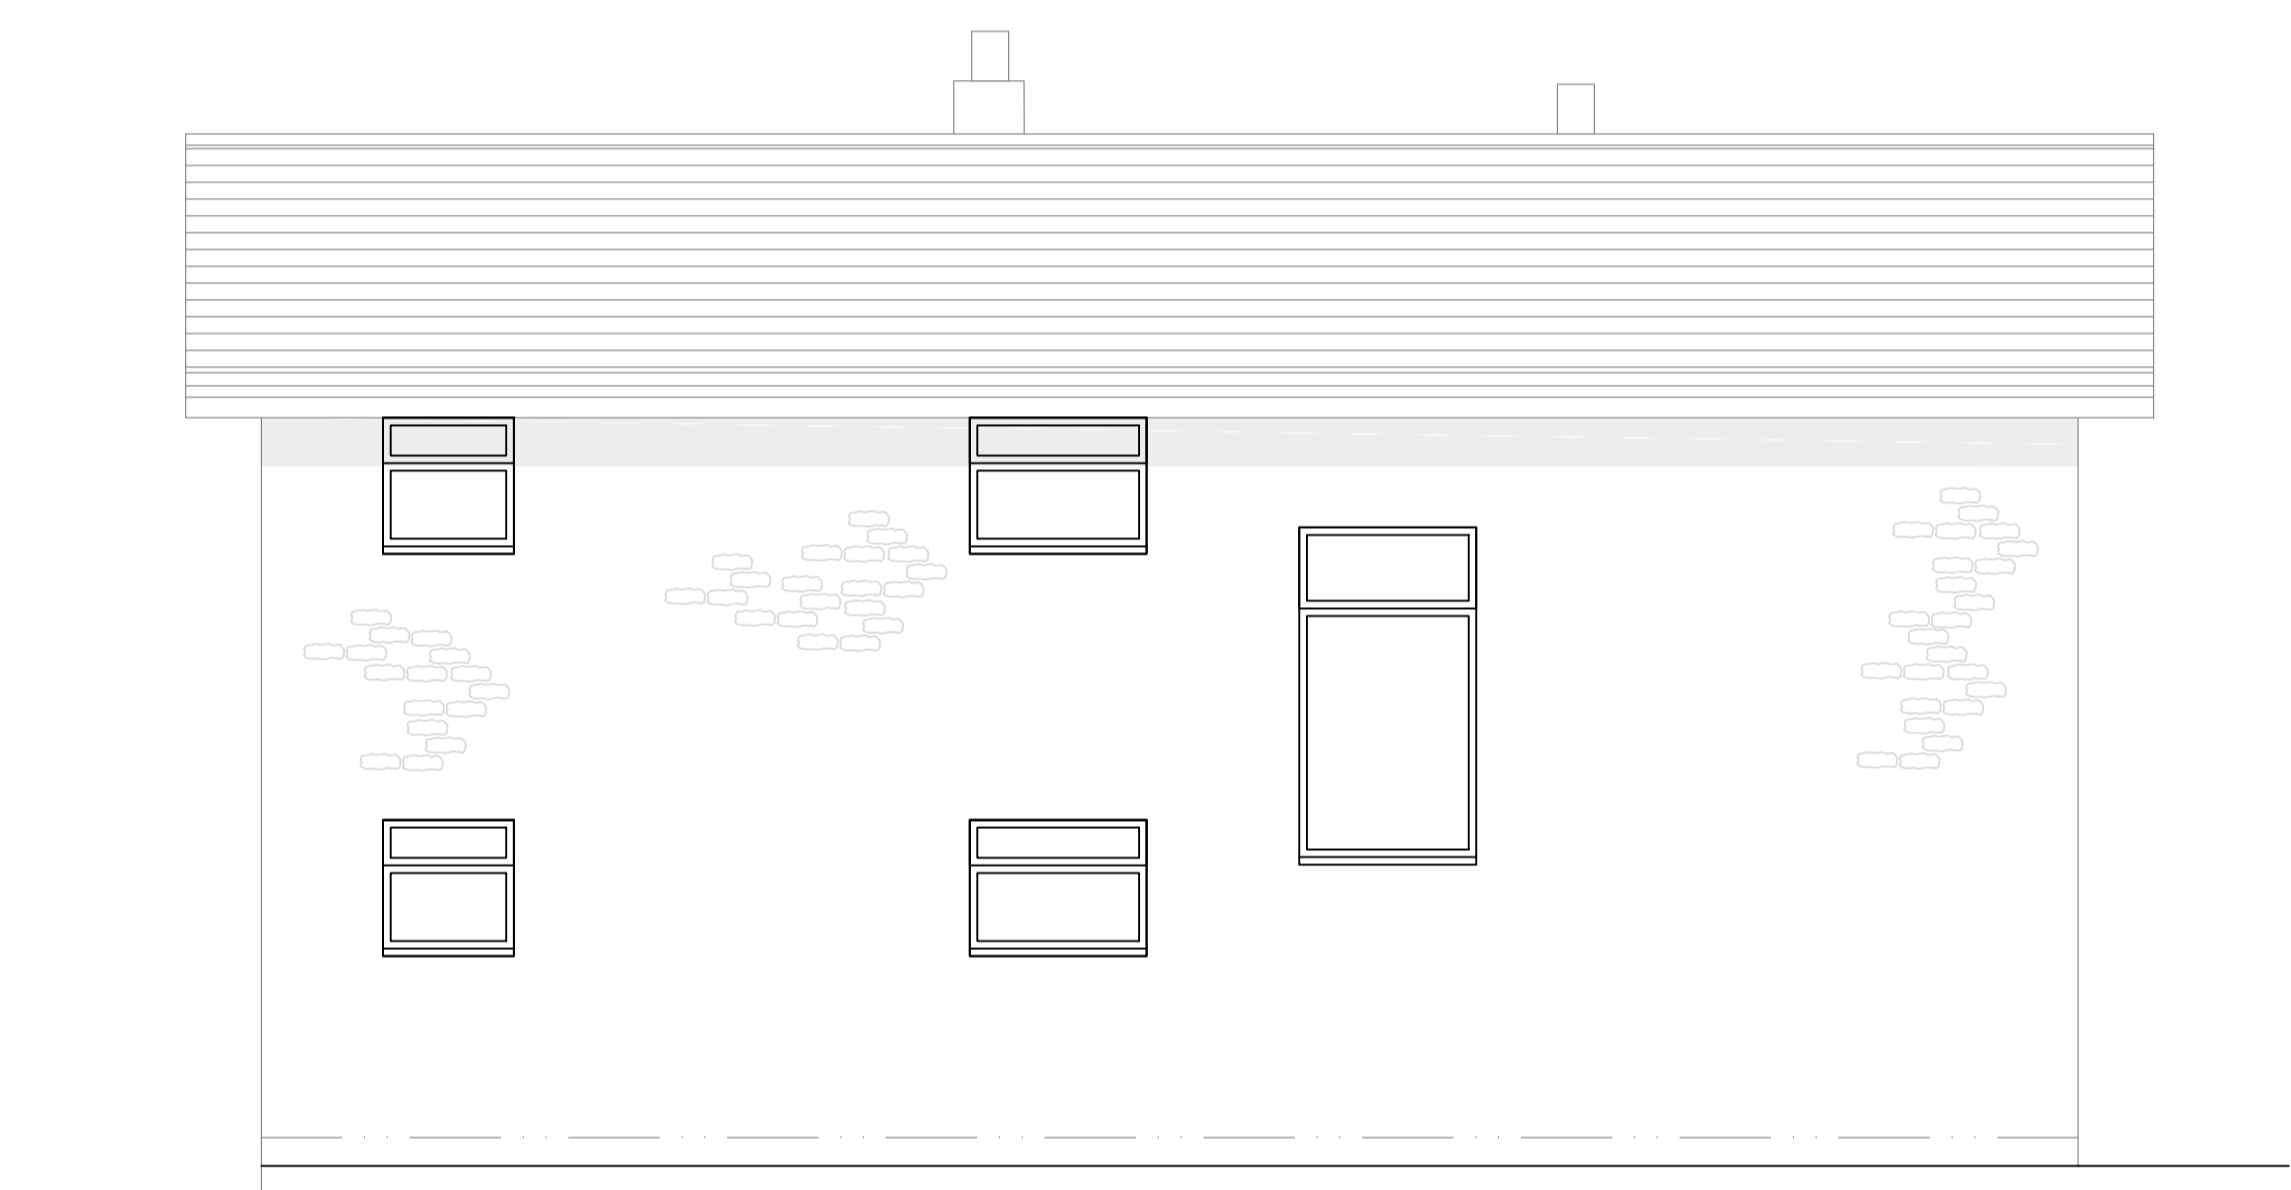

EAST SIDE ELEVATION



SOUTH REAR ELEVATION

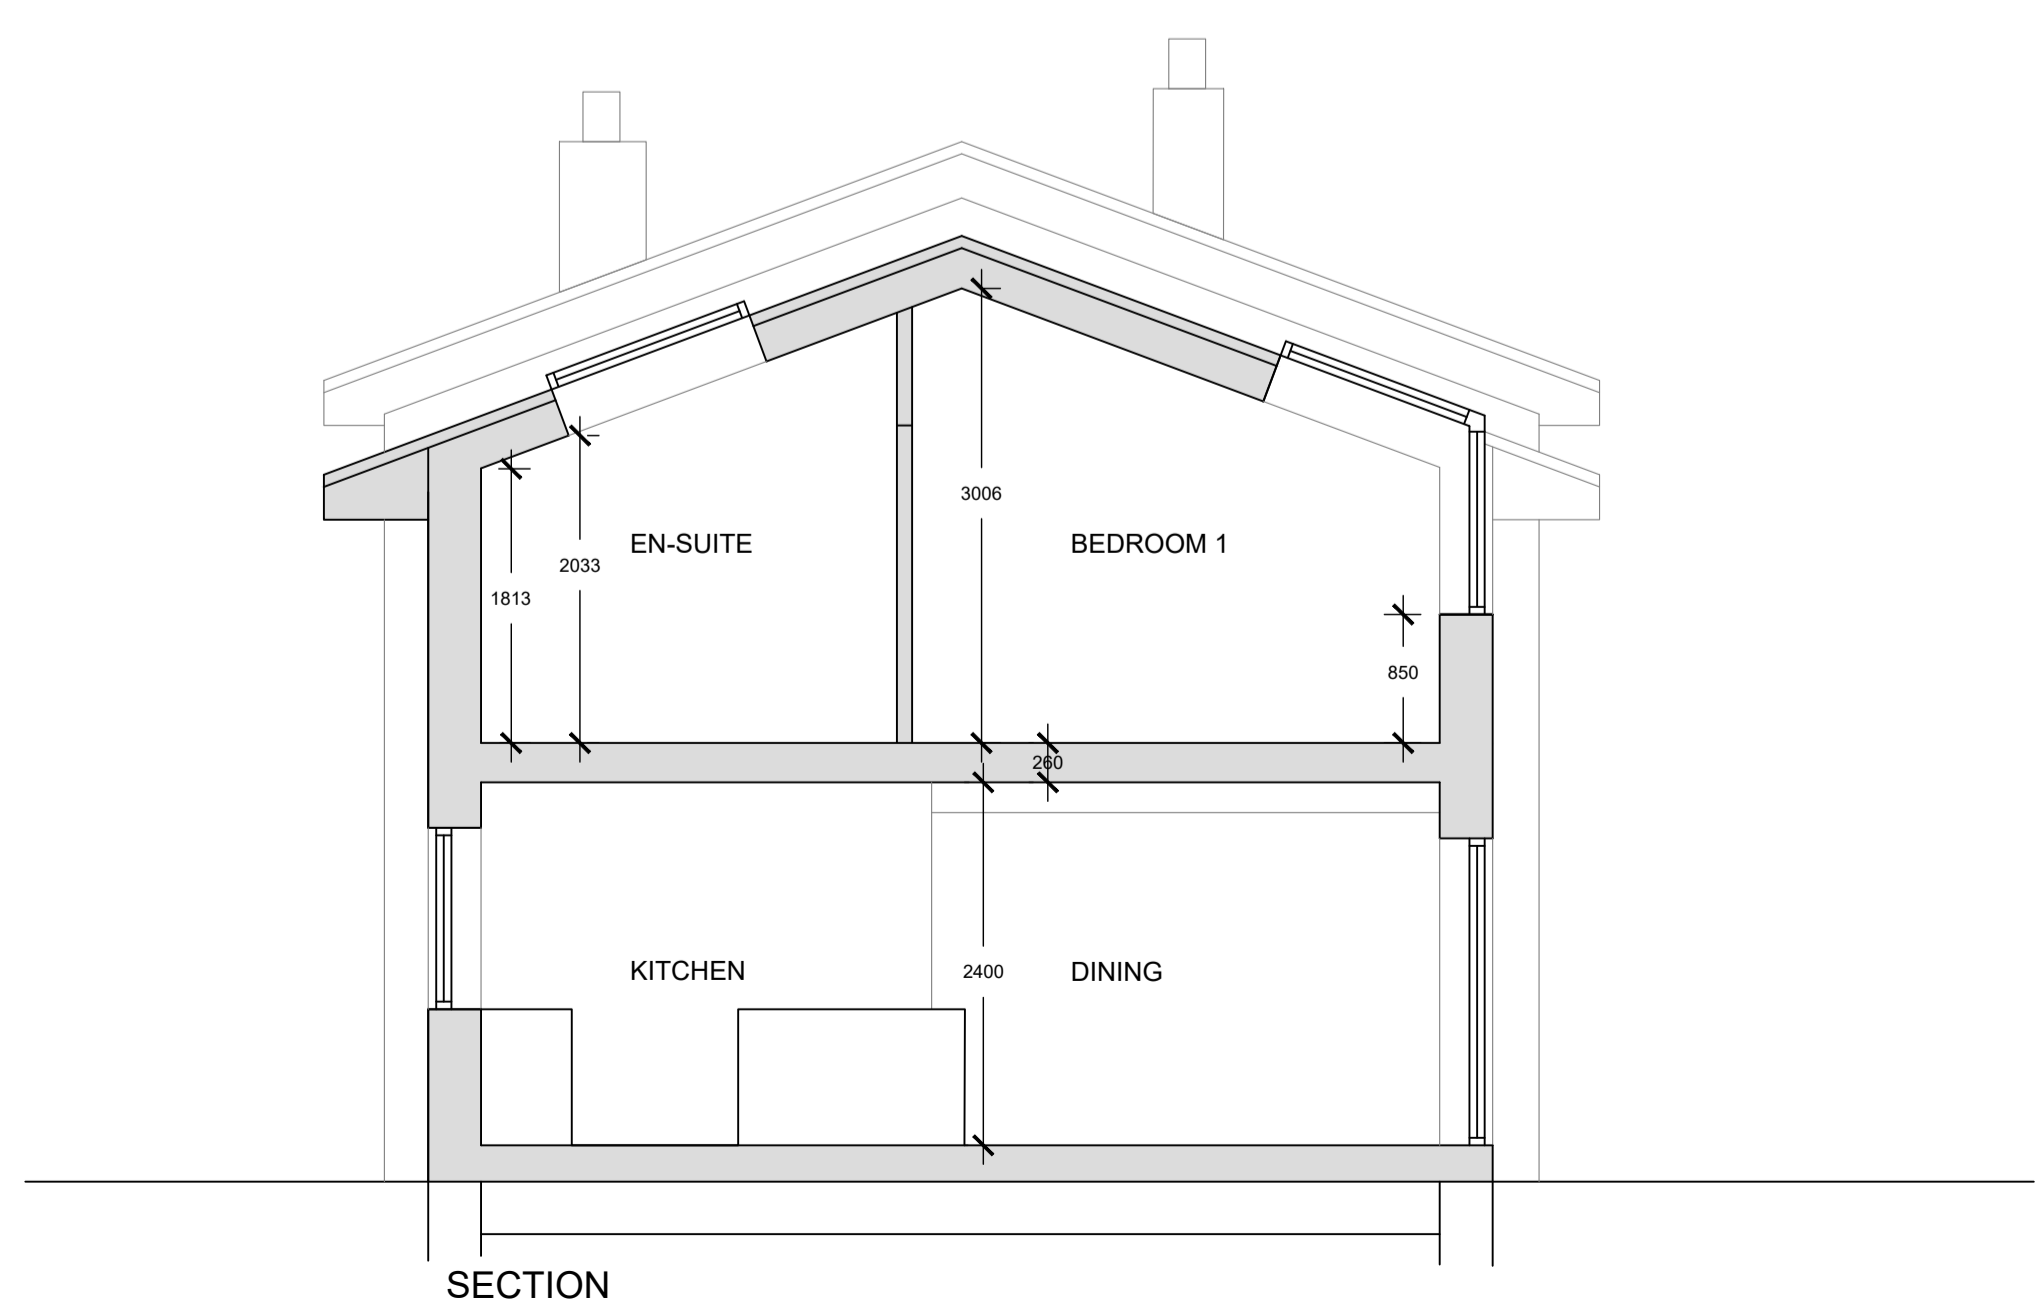

SECTION