



General Notes

- 1 Do not scale drawings. Use figured dimensions only.
- 2 All dimensions to be verified on site prior to commencement of work. Any errors and omissions to be reported to the office in writing immediately.
- 3 Drawing copyright The English Listed Building

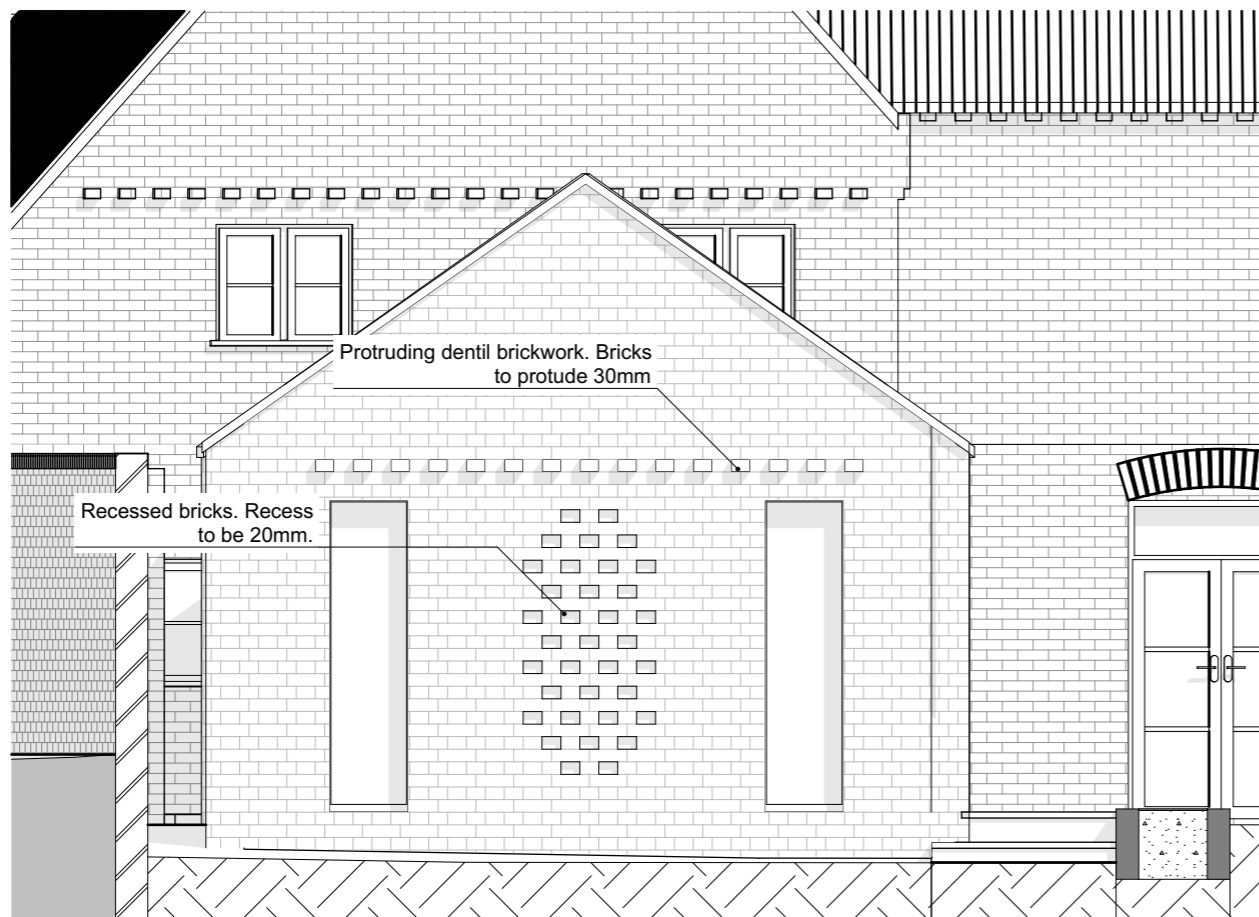

Brick bond for extension to be English bond to match Eastern elevation of existing kitchen

E-06 Proposed  
420 South Rear Elevation 1:50

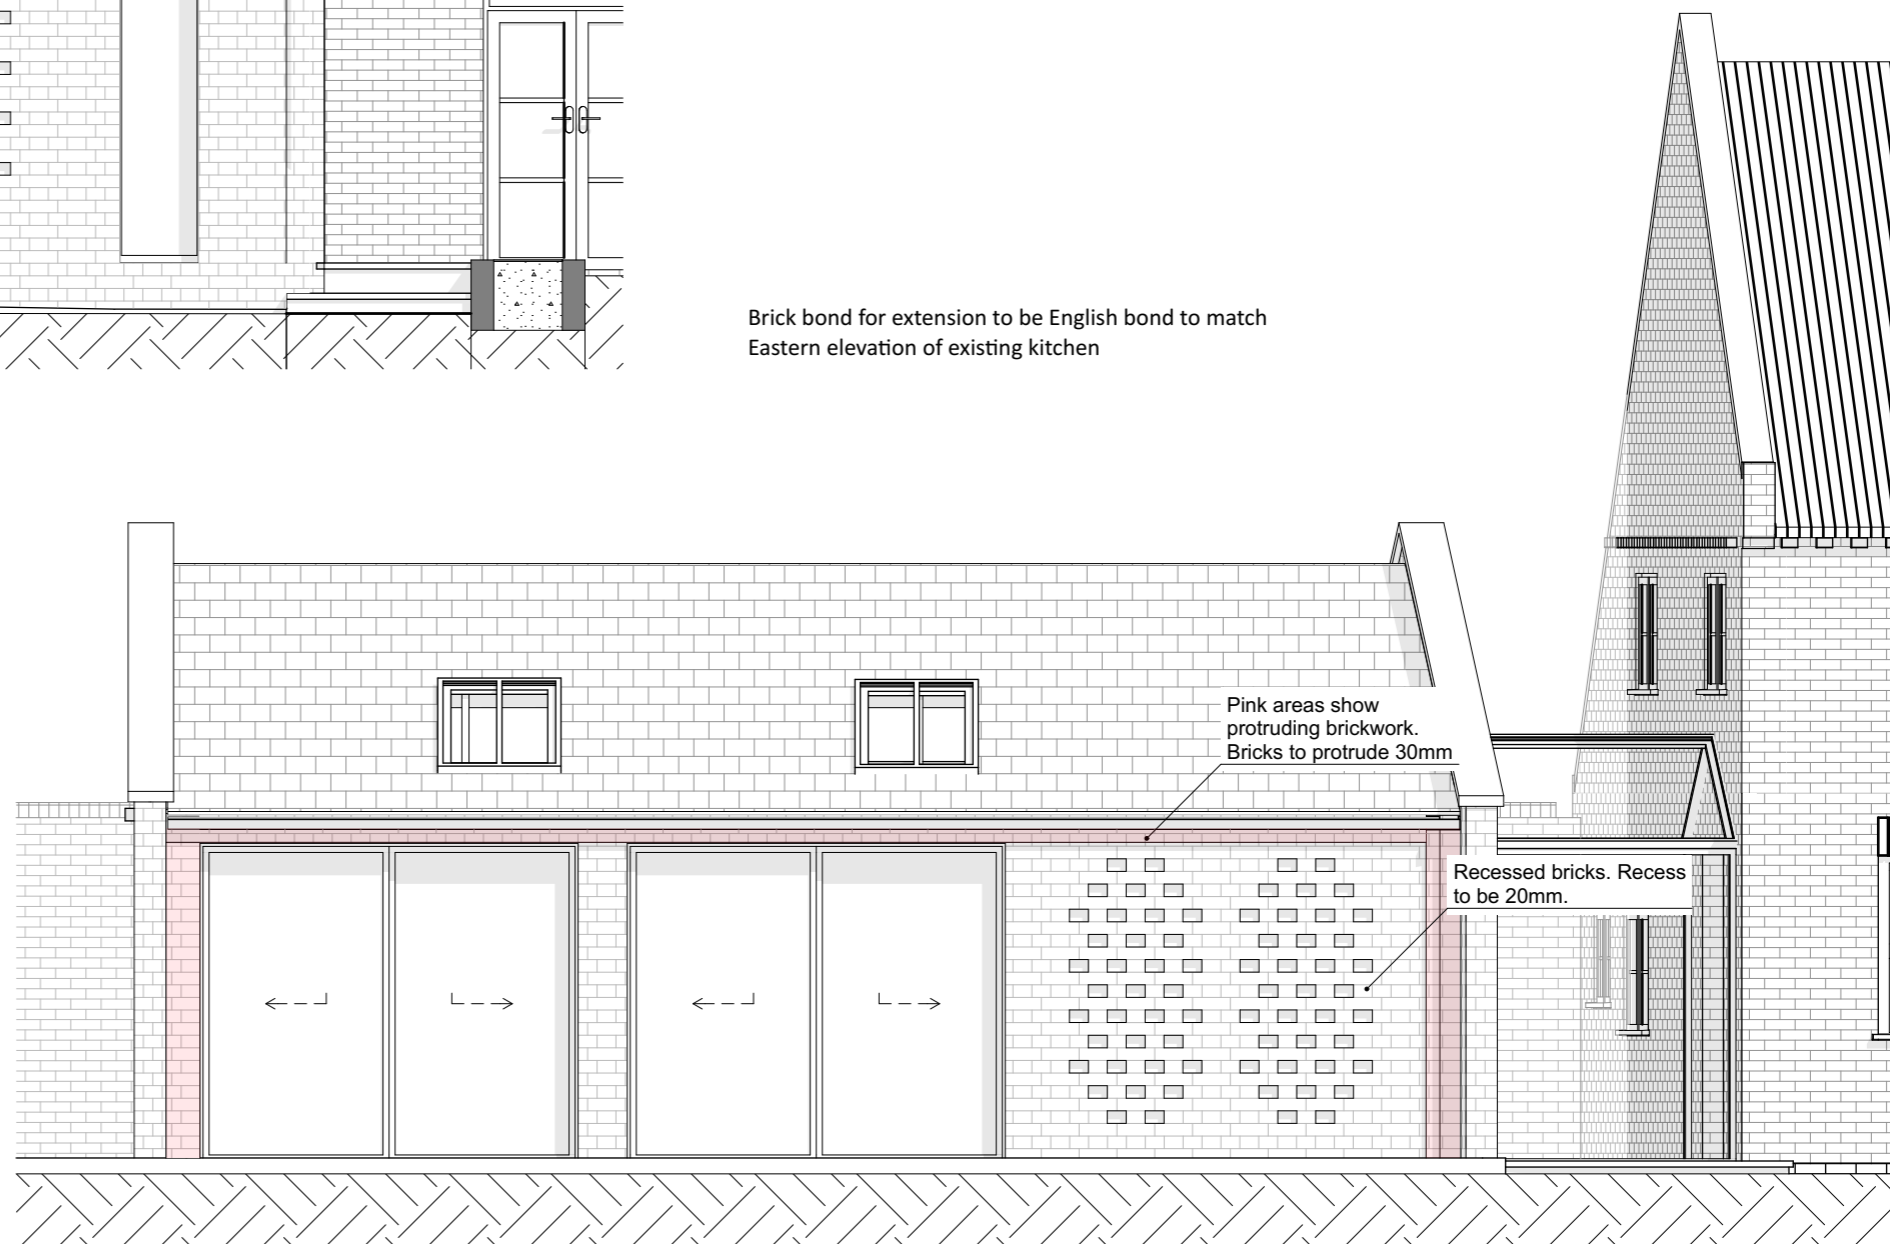

E-07 Proposed  
420 East Elevation 1:50

