




Front (West) Elevation

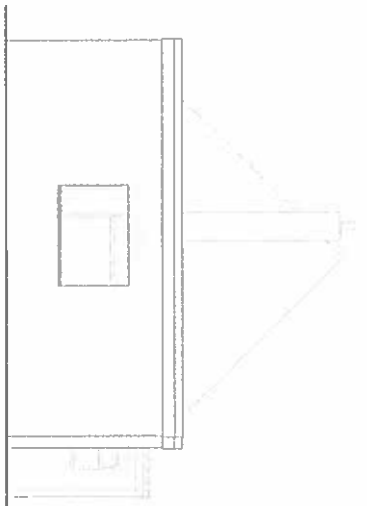


Rear (East) Elevation

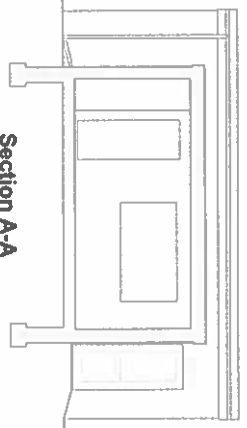


Section A-A

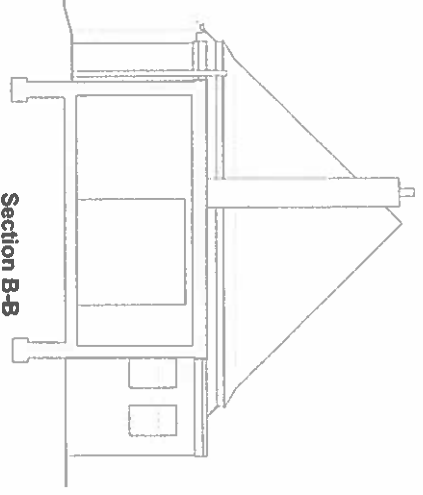

Section B-B

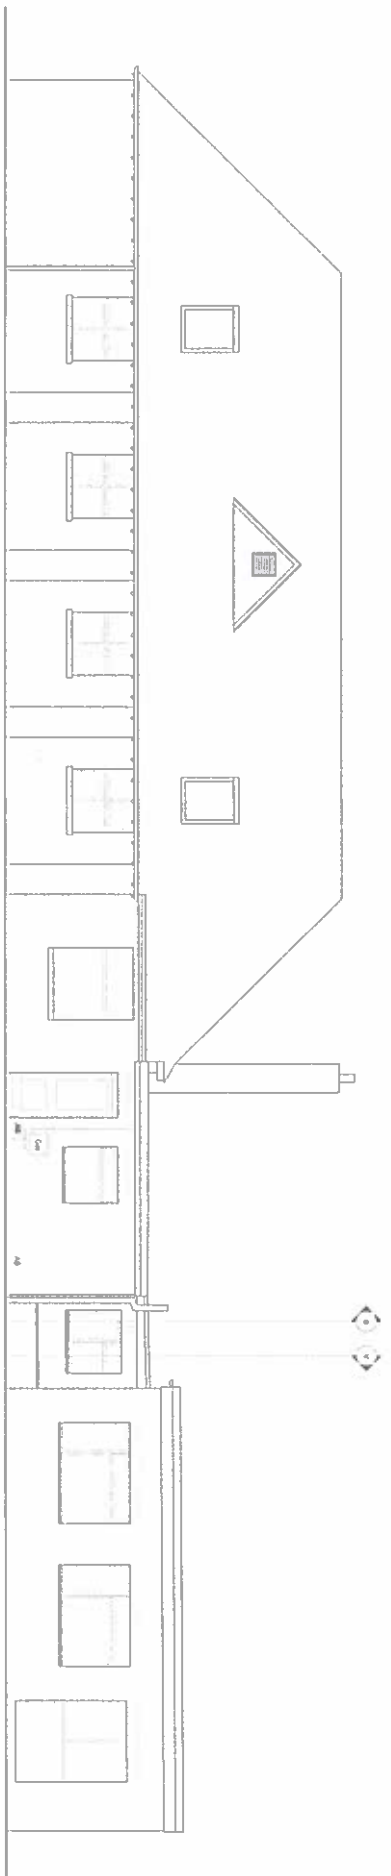

Side (South) Elevation

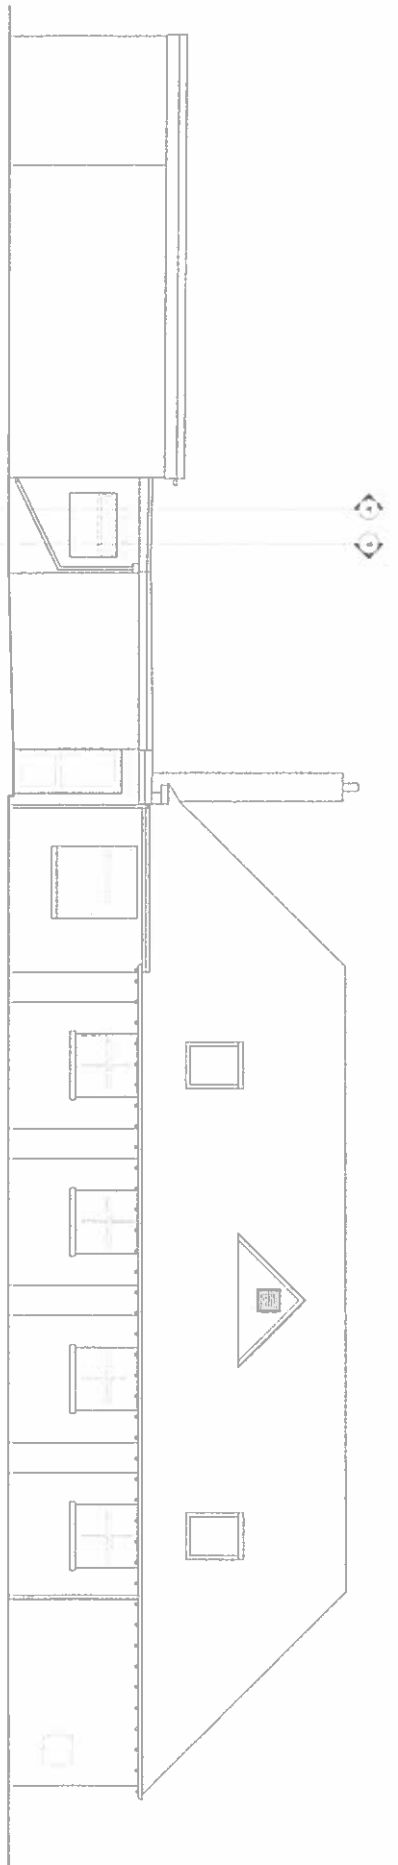

Side (North) Elevation



Project:
 2023 Alterations
 Address:
 42 Oak Road, Frinton-on-Sea,
 Essex, CO15 8BY
 Client:
 Frinton Gospel Chapel
 Drawing No:
 009-2-02 P1
 Date:
 Dec. 2023
 Scale:
 1:50
 Drawing:
 Existing Elevations.