



Do not scale from this drawing.
 All information shown is to be checked on site
 for accuracy and fit. Any discrepancies or omissions
 to be reported to Arcady Architects immediately.

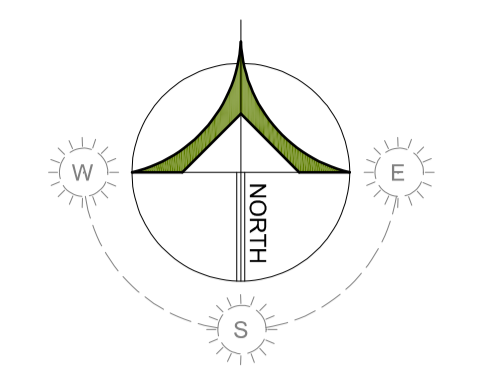

THE SITE

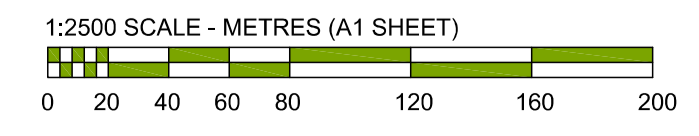

E. Driveways amended to allow accommodate vehicle tracking	17/04/23	CW
D. Plots 2 & 3 relocated further south. - Plan revised to 'D' to remain consistent with adjacent application	23/02/23	CW
REVISION:	DATE:	DRAWN:

PROJECT: THORPE ROAD, WEELEY			
TITLE: SITE LOCATION PLAN			
SCALE: 1:2500	DATE: JUL 22	DRAWN: RK	CHKD:
No. 21/12/100		REV. E	
Unit 4 Pillows Barns Hammonds Road Little Baddow Essex CM3 4BG Tel: 01245 464681 www.arcadyarchitects.co.uk			

