
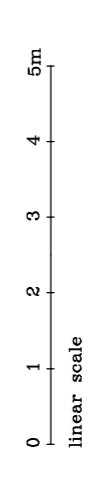
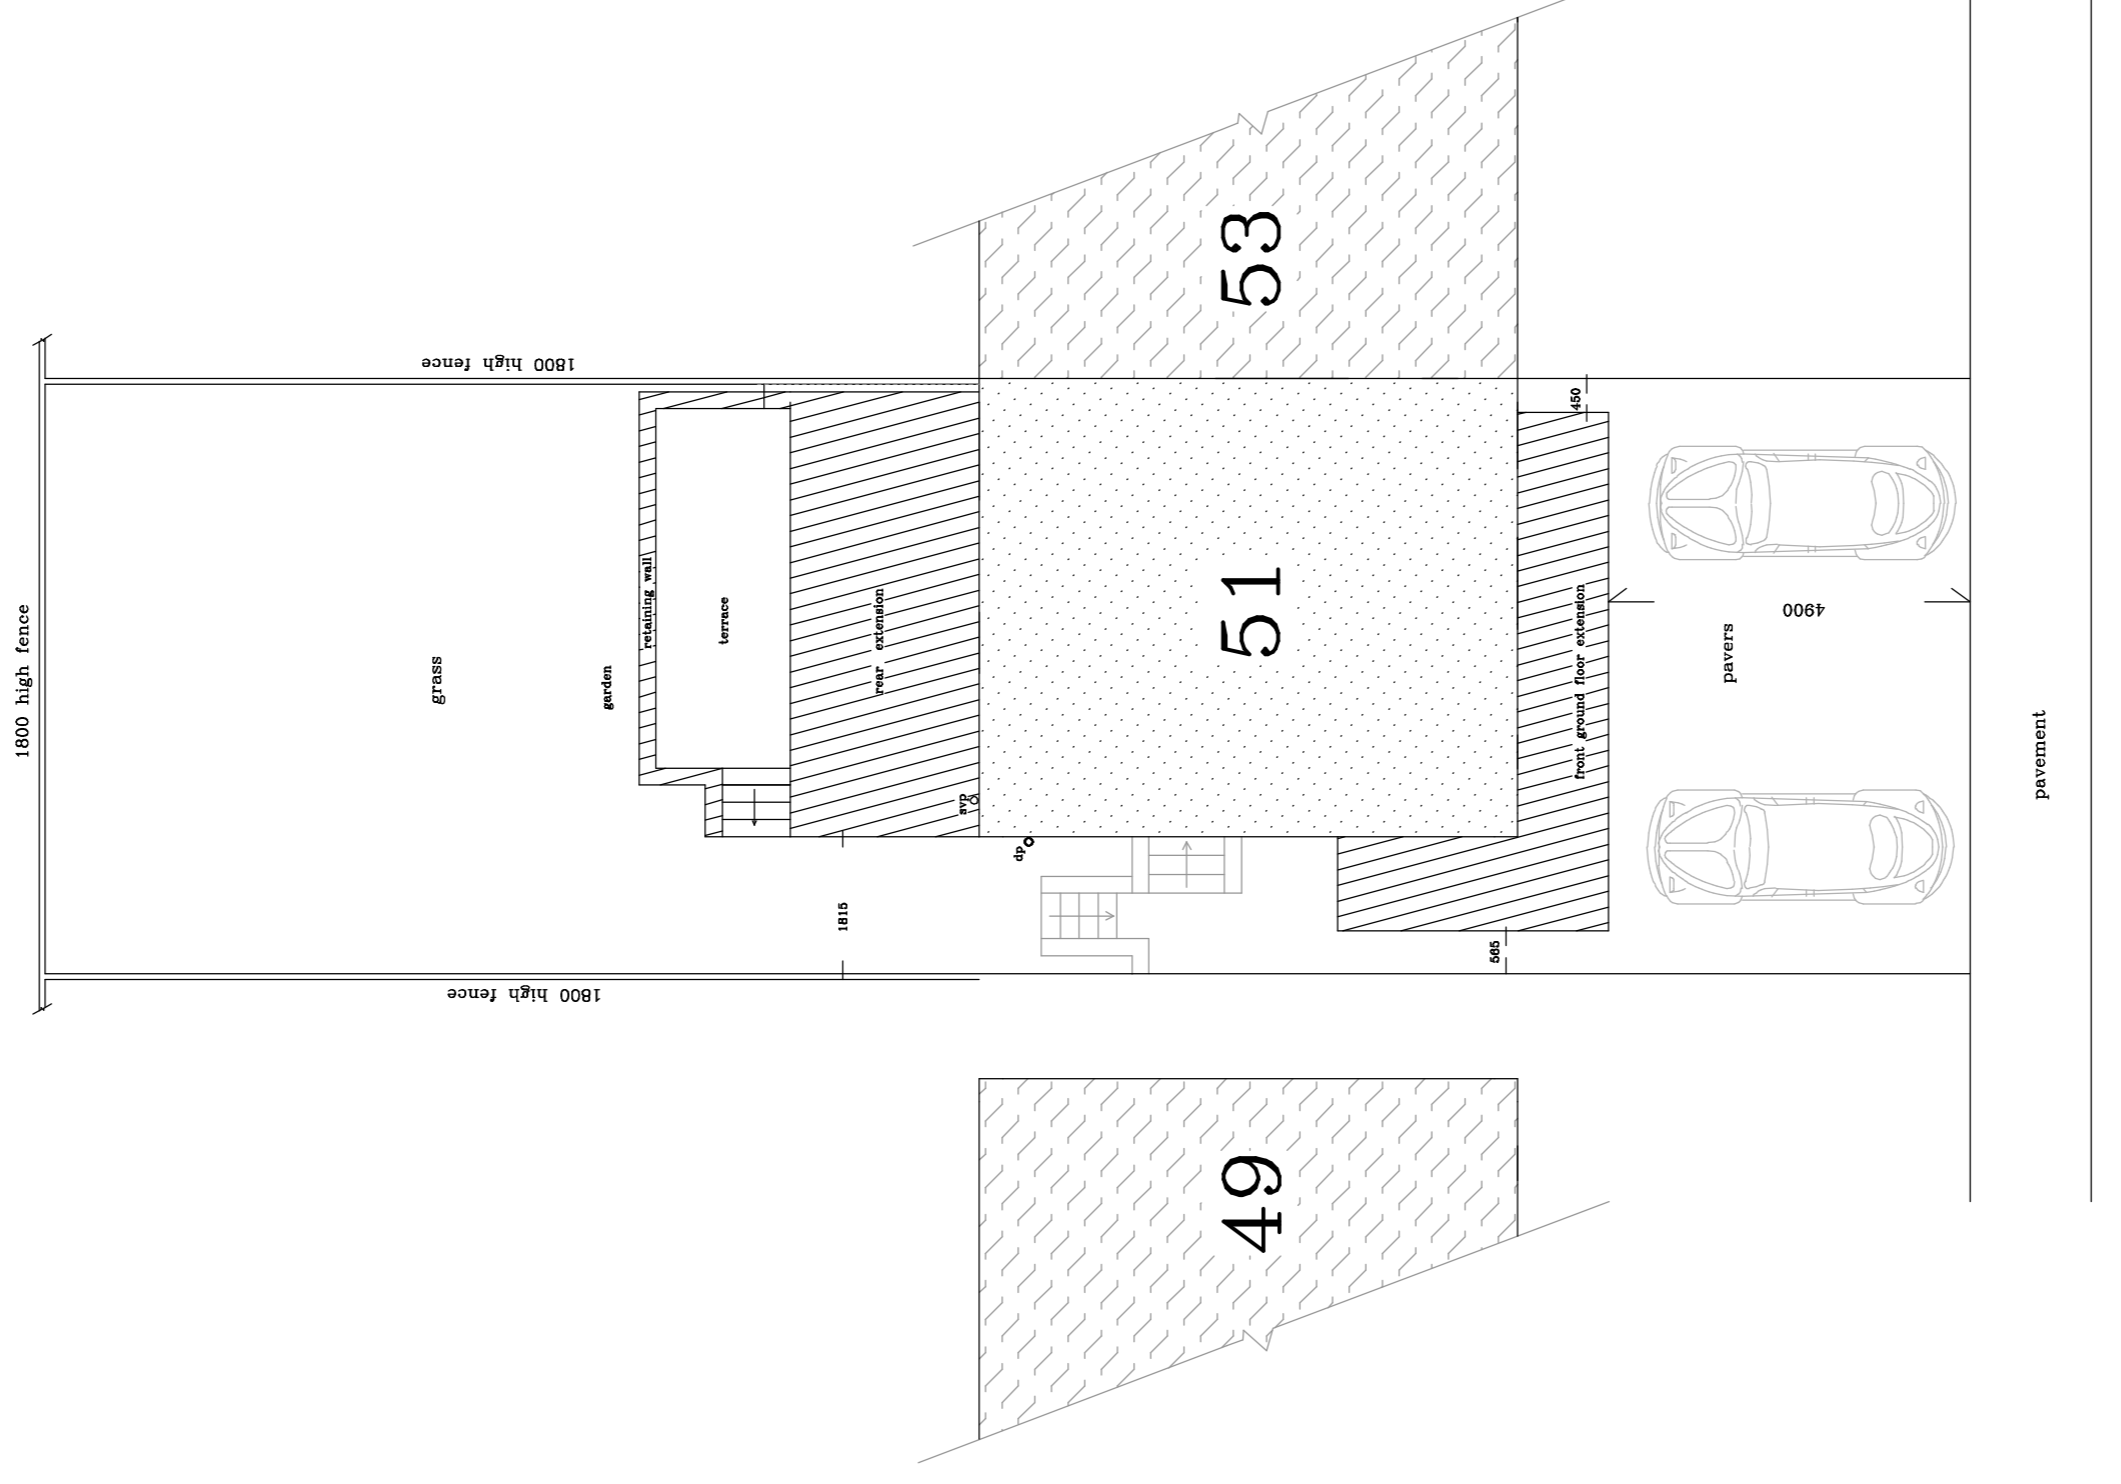


EXISTING

PROPOSED

THIS DRAWING IS COPYRIGHT.  
THE CONTRACTOR IS TO CHECK ALL DIMENSIONS ON SITE BEFORE COMMENCEMENT OF THE WORKS.  
DISCREPANCIES MUST BE REPORTED IMMEDIATELY TO THE CONTRACT ADMINISTRATOR BEFORE PROCEEDING.

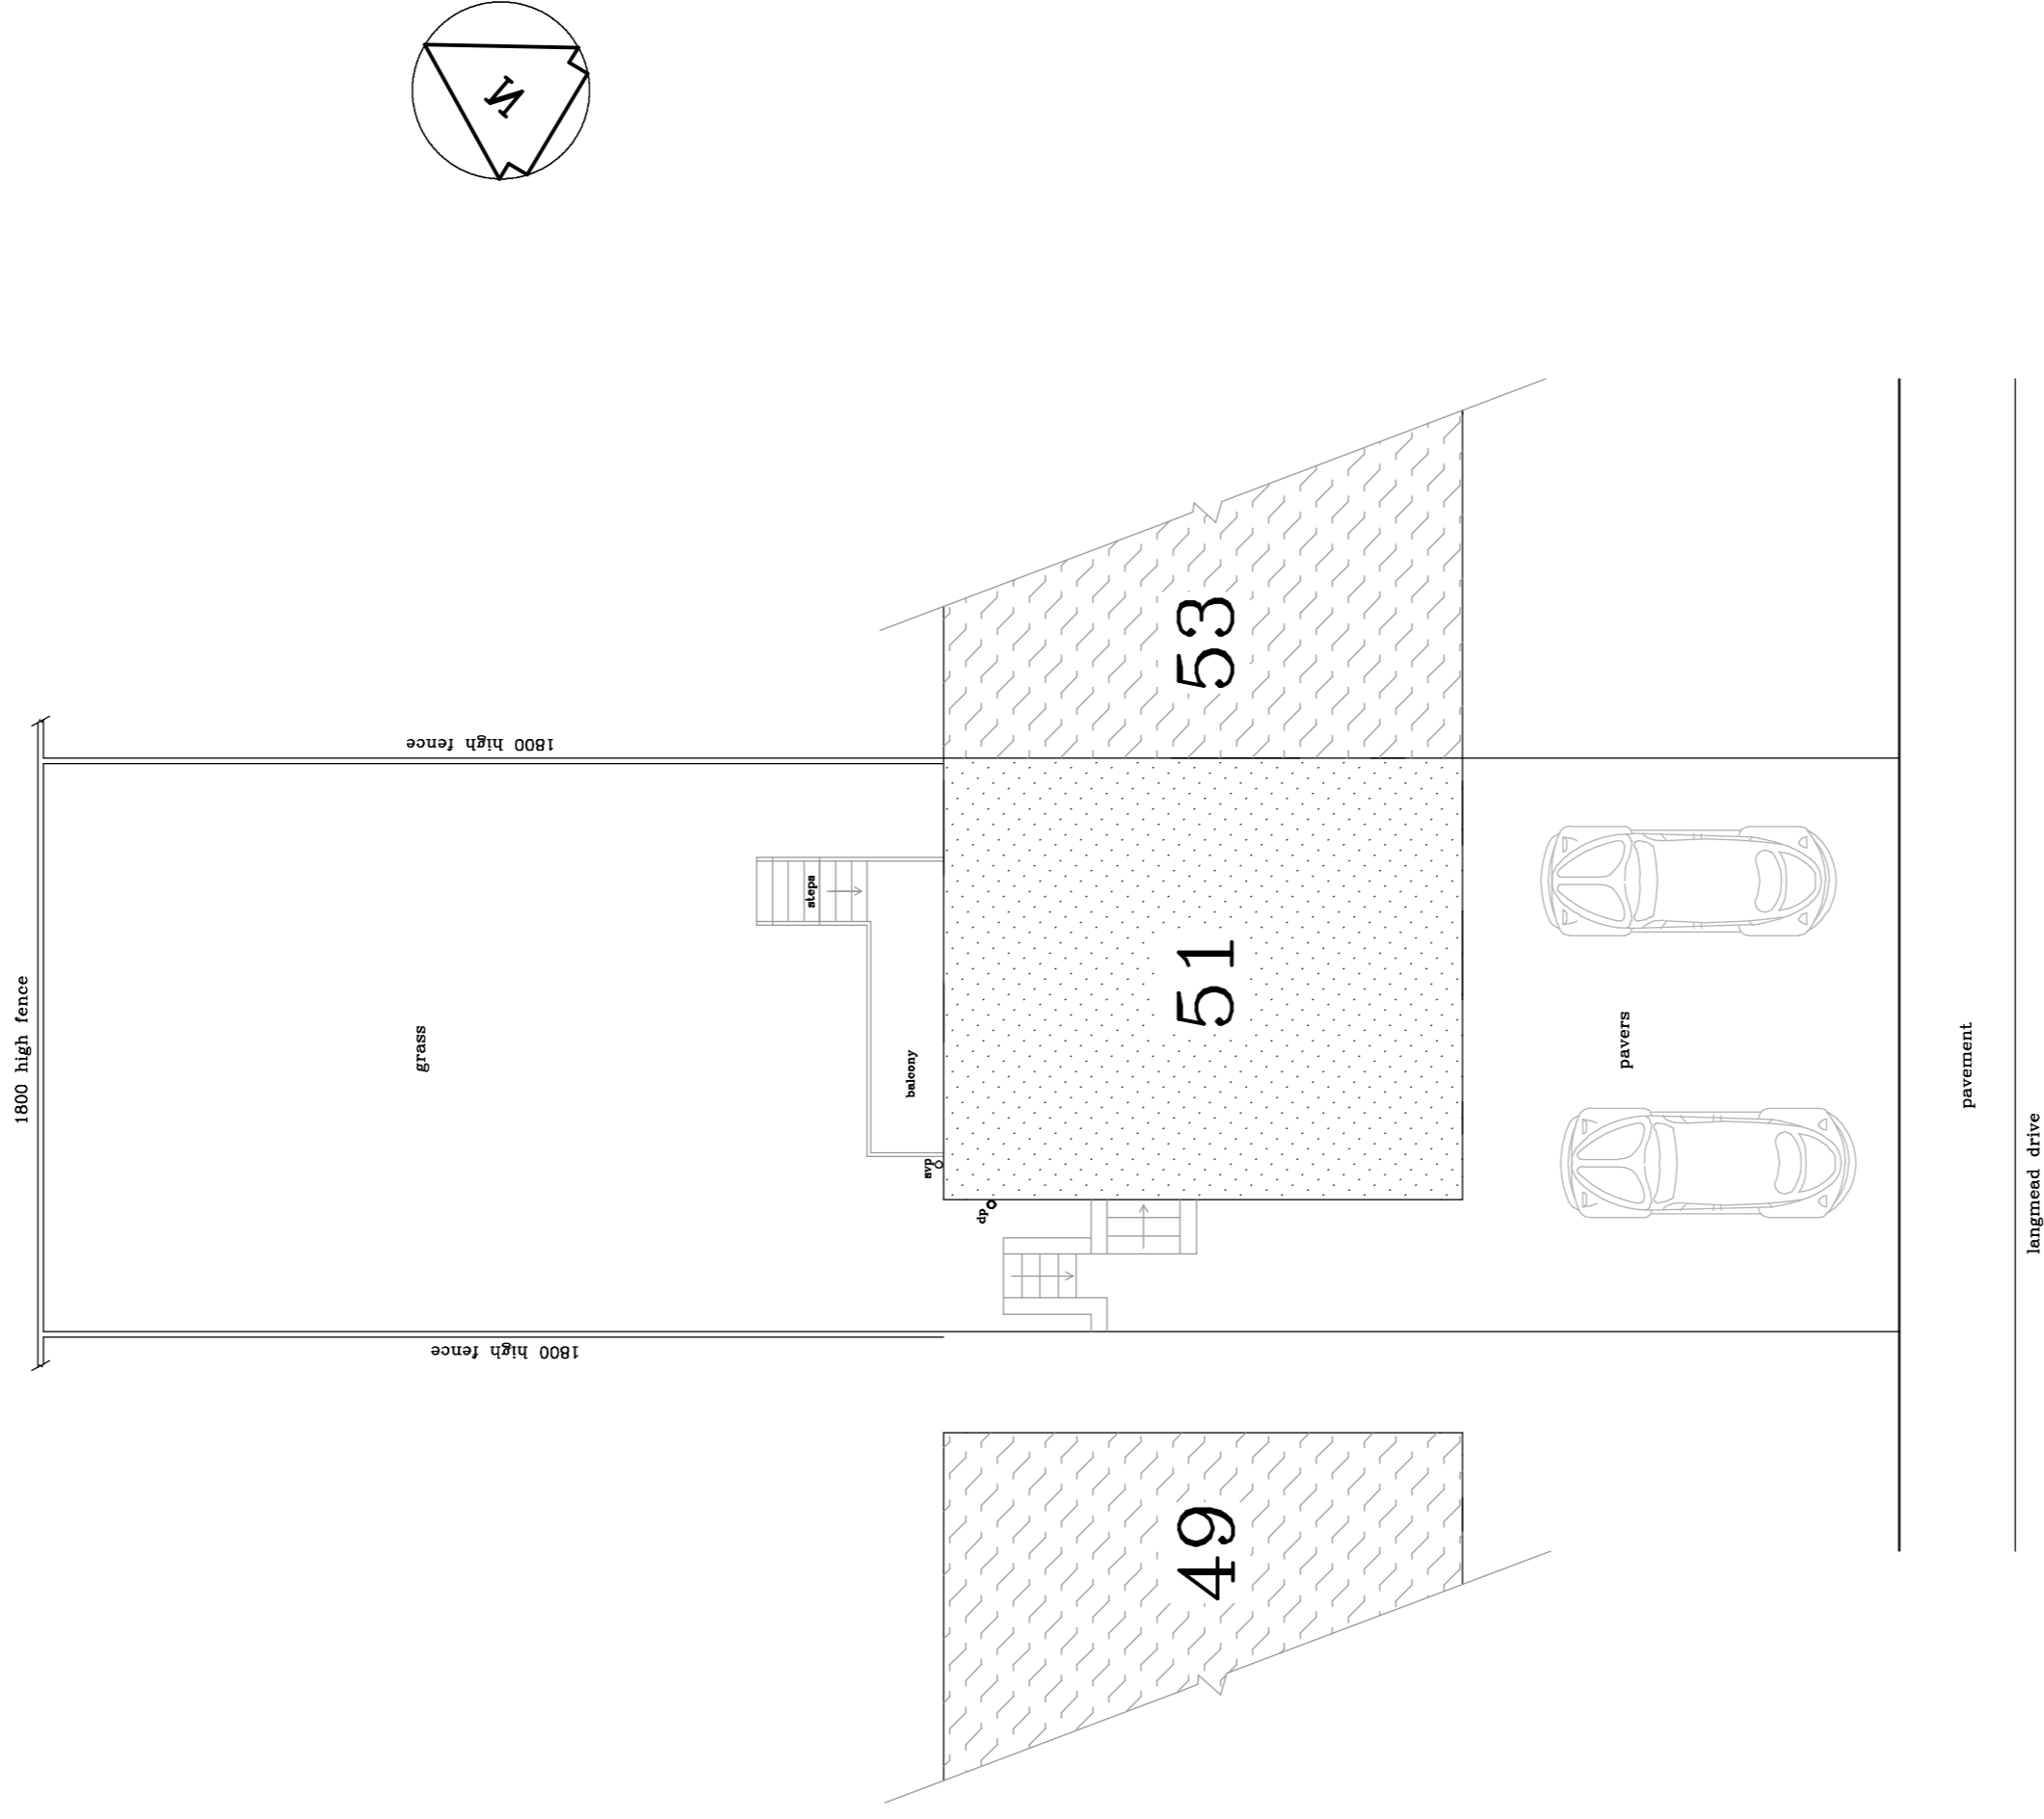

**EVANS & CRAWLEY**  
**CHARTERED SURVEYORS**

Telephone: Chesham 01494 775666 Facsimile : 01494 778575  
Bridge House Water Meadow Chesham Buckinghamshire HP5 1LF

**Project Managers : Property Consultants : Building Surveyors**

**BUSHEY – 51 LANGMEAD DRIVE**